

DATE OF ISSUE		22.09.2023	27.10.2023																
DRAWING PACKAGE VERSION		1	2																
GENERAL DRAWINGS																			
AW6208-002-P1	DRAFT SITE PLAN	A-1	B-1																
AW6208-002-P2	DRAFT SITE SETOUT PLAN	A-1	B-1																
AW6208-002-P3	DRAFT SITE ELEVATION	A-1	B-1																

WEST PINJARRA- MIDWAY FARMSTALL


794 SUTTERS LANE,
WEST PINJARRA,
WA 6208

SITE ID: AW6208-002




City West Office Park
Suite 3.02, Level 3, Building B
33-35 Saunders Street, Pyrmont, NSW 2009
www.waveconn.com

FOR APPROVAL

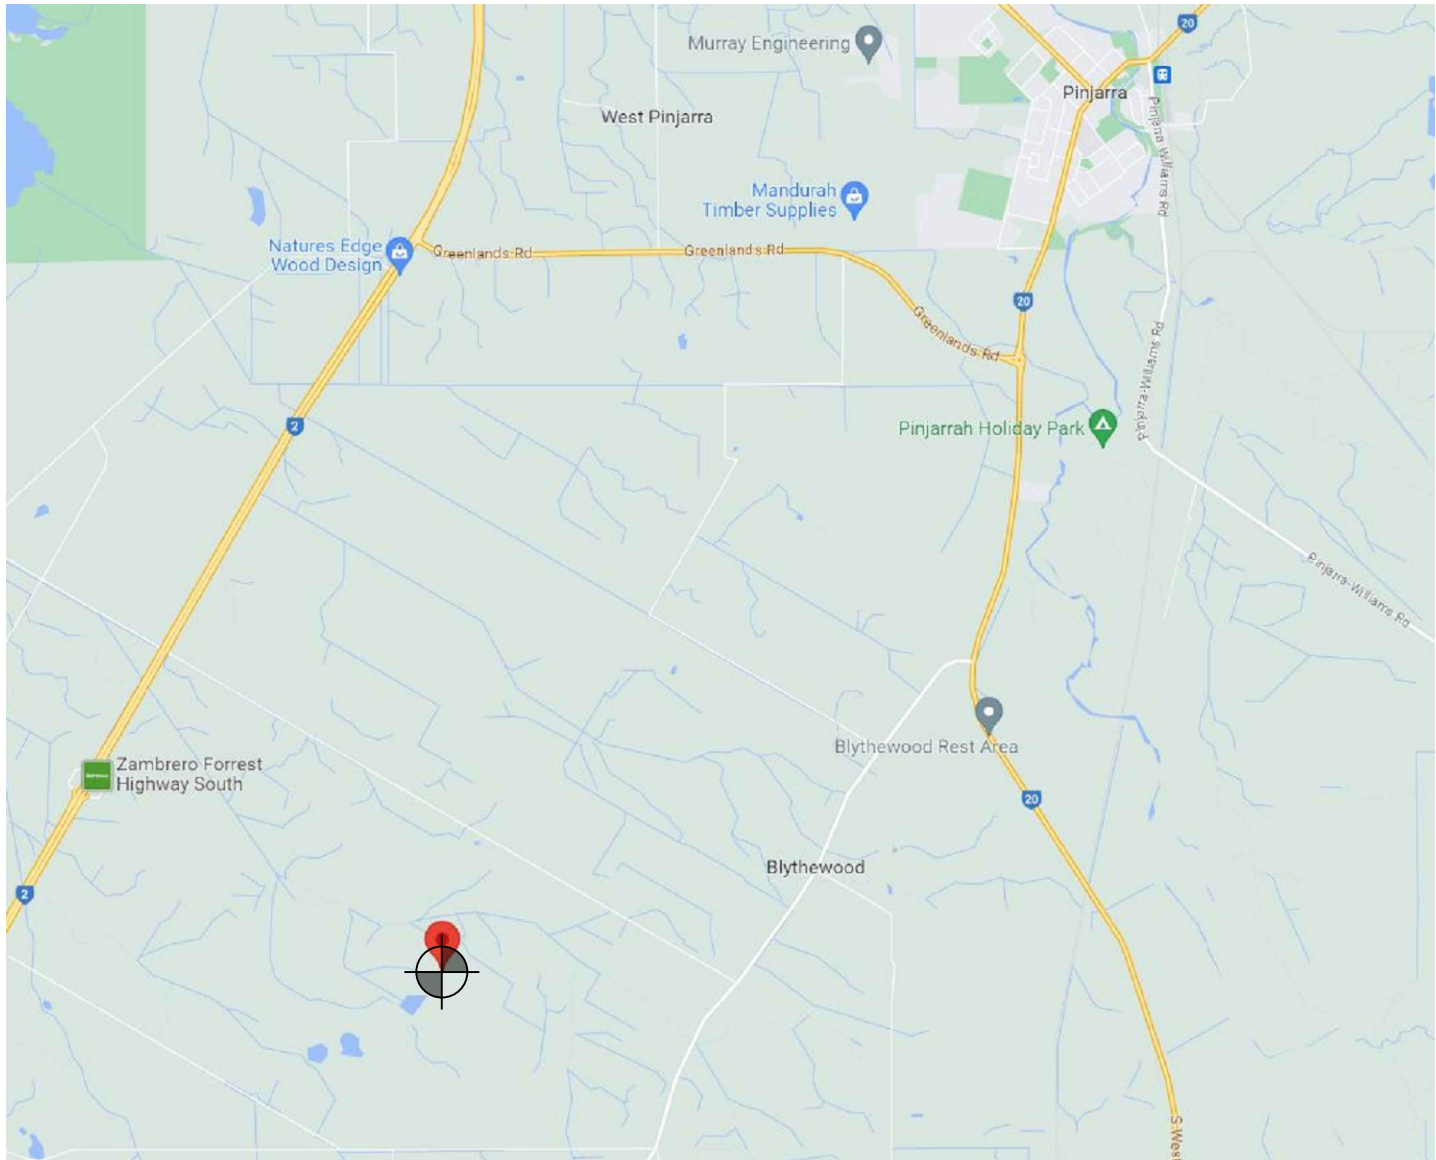

LOCALITY PLAN
NOT TO SCALE

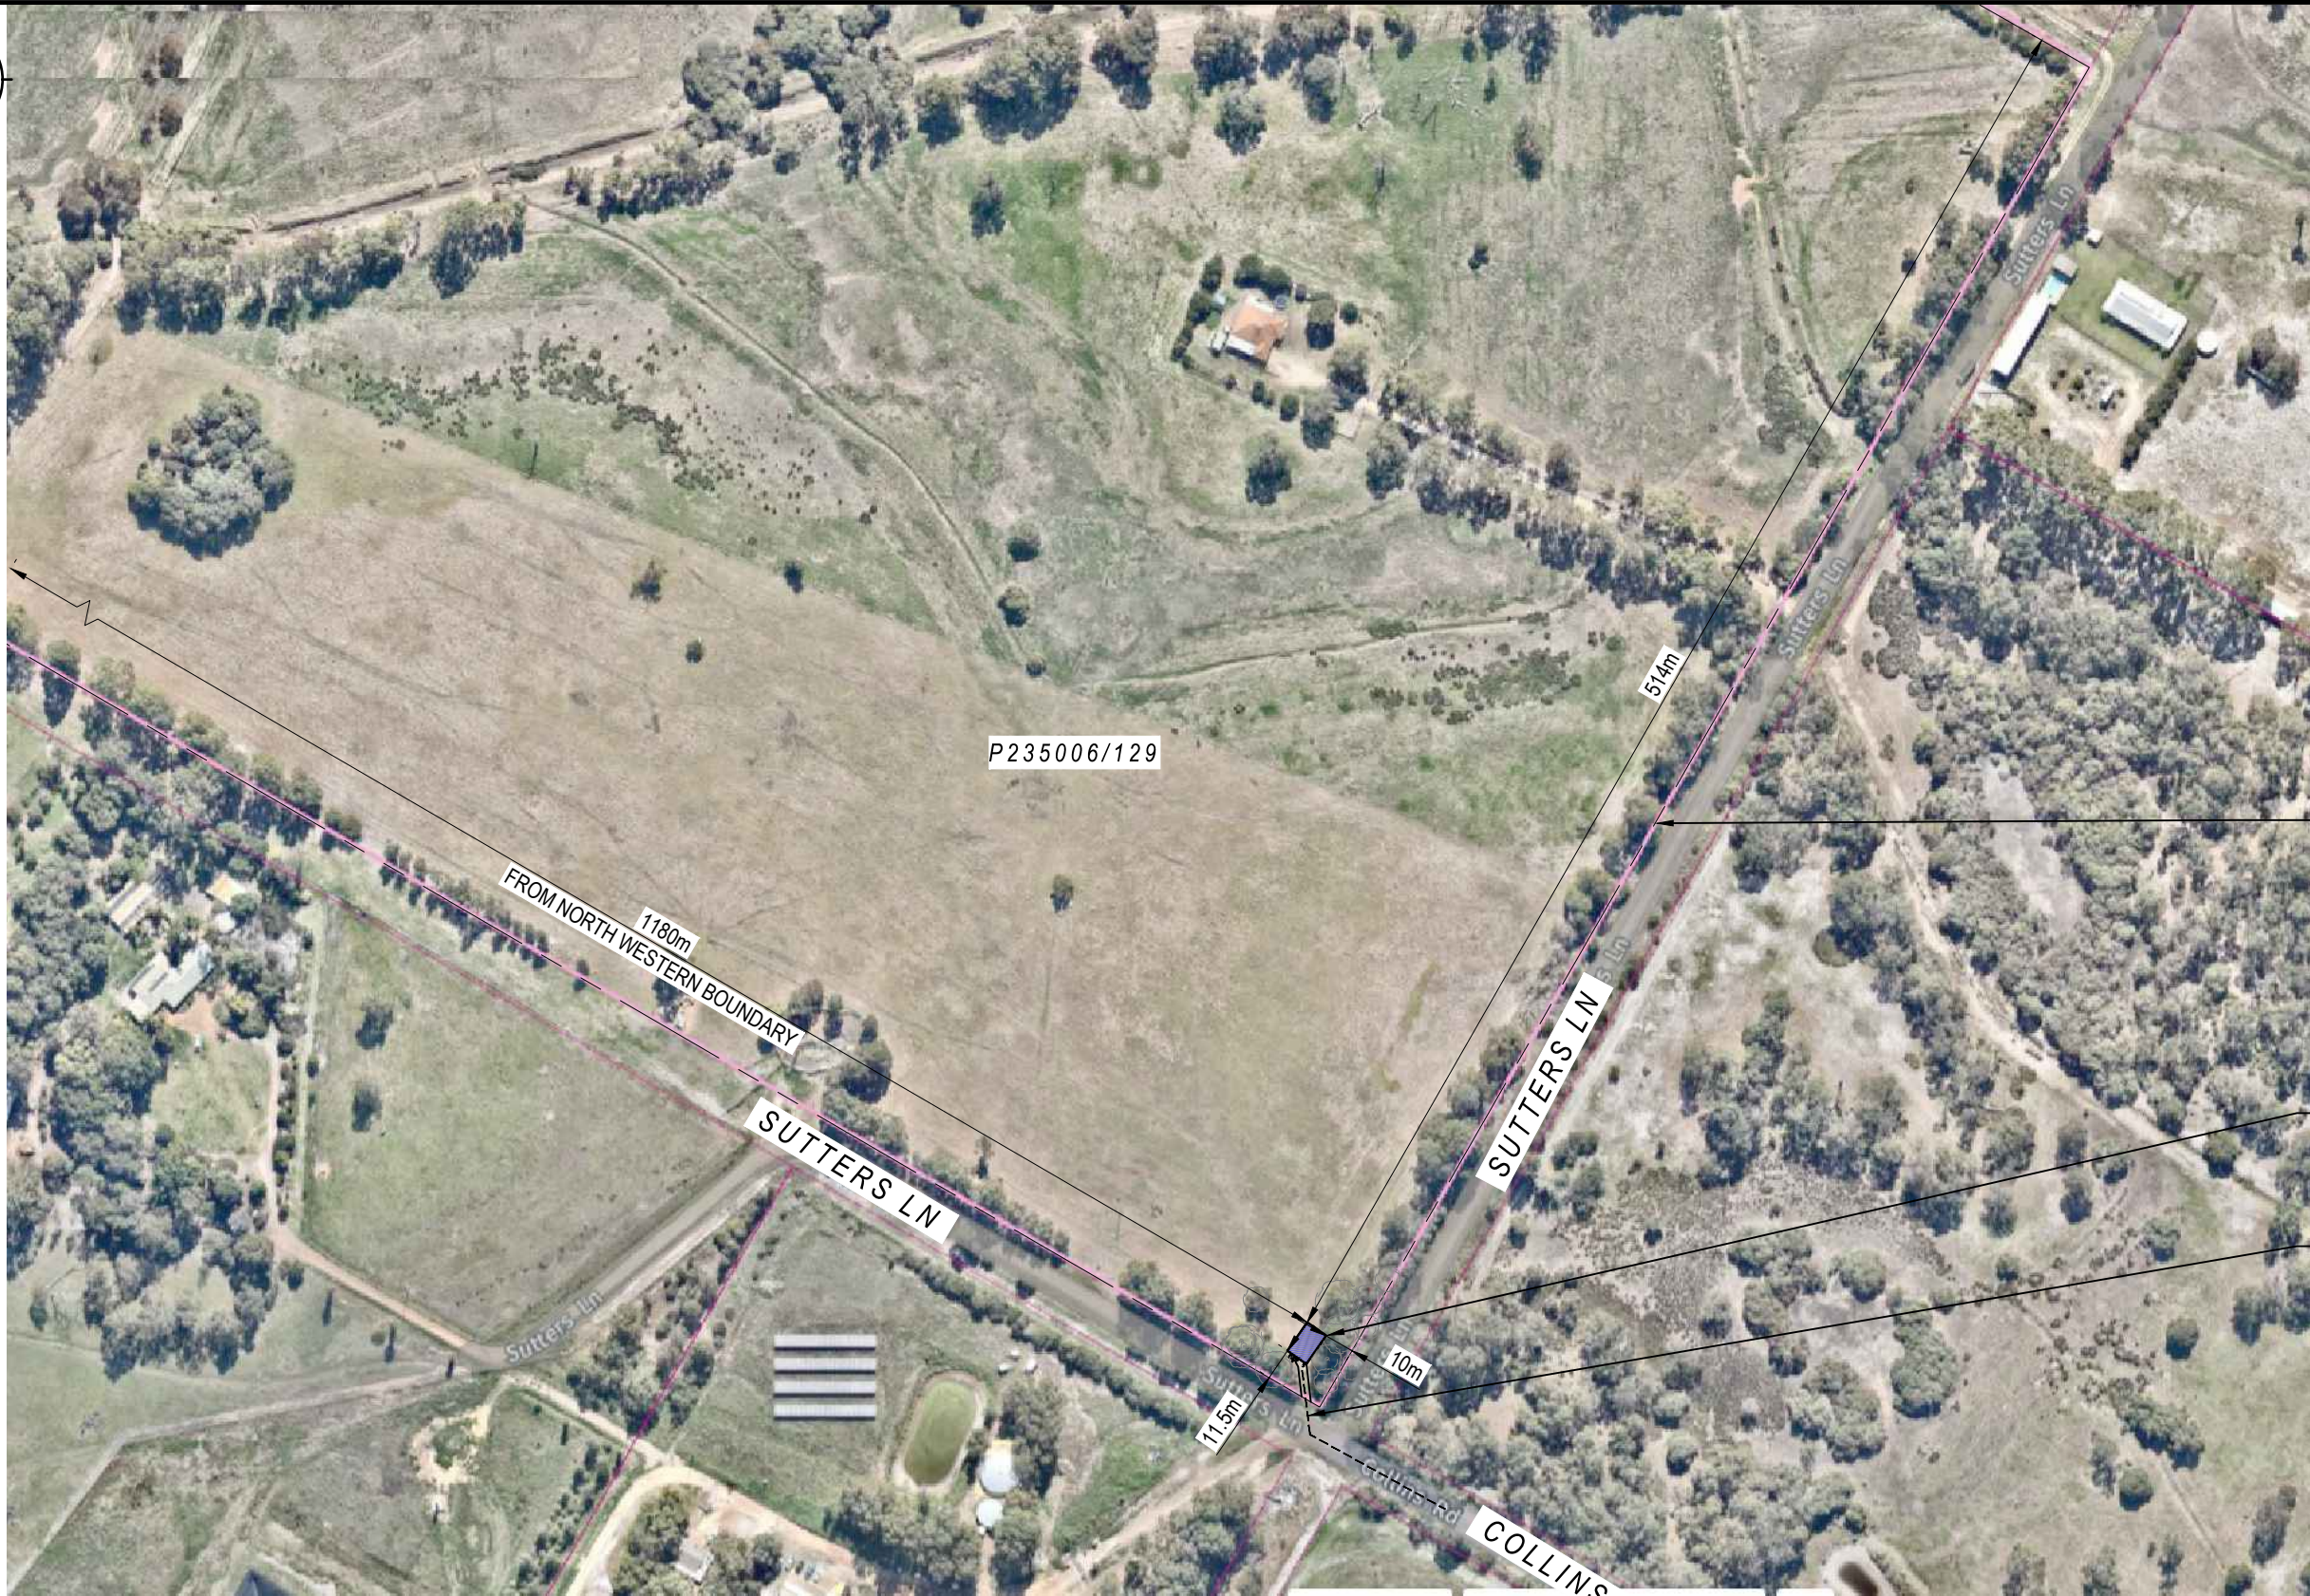

PROPERTY BOUNDARY

PROPOSED INSTALLATION
AND LEASE AREA (HATCHED)


PROPOSED SITE ACCESS

NOTES:
1. PROPOSED POWER ROUTE TO BE
CONFIRMED AND IS SUBJECT TO POWER
AUTHORITY DESIGN & APPROVAL.

SITE PLAN SCALE 1:2500

B-1 A-1	27.10.2023 22.09.2023	ISSUED FOR APPROVAL ISSUED FOR APPROVAL	EW EW	EW EW	MH MH	 City West Office Park Suite 3.02, Level 3, Building 8 33-35 Saunders Street, Pyrmont, NSW 2009 www.waveconn.com	TITLE : DRAFT SITE PLAN		
							DRAWING STATUS : FOR APPROVAL	DRAWING No. AW6208-002-P1	REVISION B-1

SCALE 1 : 2500 AT A3

 



DATUM POINT	GDA94 CO-ORDINATES	
	LATITUDE	-32.700219
	LONGITUDE	115.811019

PROPOSED 40m HIGH MONOPOLE
WITH TRIANGULAR HEADFRAME

PROPOSED CABLE TRAY

12000 LEASE AREA

8000 LEASE AREA

PROPOSED CARRIER 1
EQUIPMENT CABINET

PROPOSED COMPOUND
SECURITY FENCE

PROPOSED INSTALLATION AND
LEASE AREA 96m² (HATCHED)

PROPOSED GROUP
SITE METER PANEL

PROPOSED 3.0m WIDE
DOUBLE ACCESS GATES

EXISTING TREES/VEGETATION
(ALL VEGETATION TO REMAIN)

PROPOSED CARRIER 2
EQUIPMENT CABINET

PROPOSED FIBRE PIT

PROPOSED ELECTRICAL PIT

PROPERTY BOUNDARY

PROPOSED NEW ACCESS
TRACK FROM SUTTERS LANE

EXISTING TREES/VEGETATION
(ALL VEGETATION TO REMAIN)


SITE LAYOUT


SCALE 1:100

REVISION	DATE	REVISION DESCRIPTION	DRAWN	DESIGNED	APPROVED	 City West Office Park Suite 3.02, Level 3, Building 8 33-35 Saunders Street, Pyrmont, NSW 2009 www.waveconn.com	TITLE: DRAFT SITE LAYOUT		
							DRAWING STATUS: FOR APPROVAL	DRAWING No. AW6208-002-P2	REVISION B-1

AW6208-002 WEST PINJARRA- MIDWAY
FARMSTALL
794 SUTTERS LANE, WEST PINJARRA, WA 6208

SCALE 1 : 100 AT A3

 

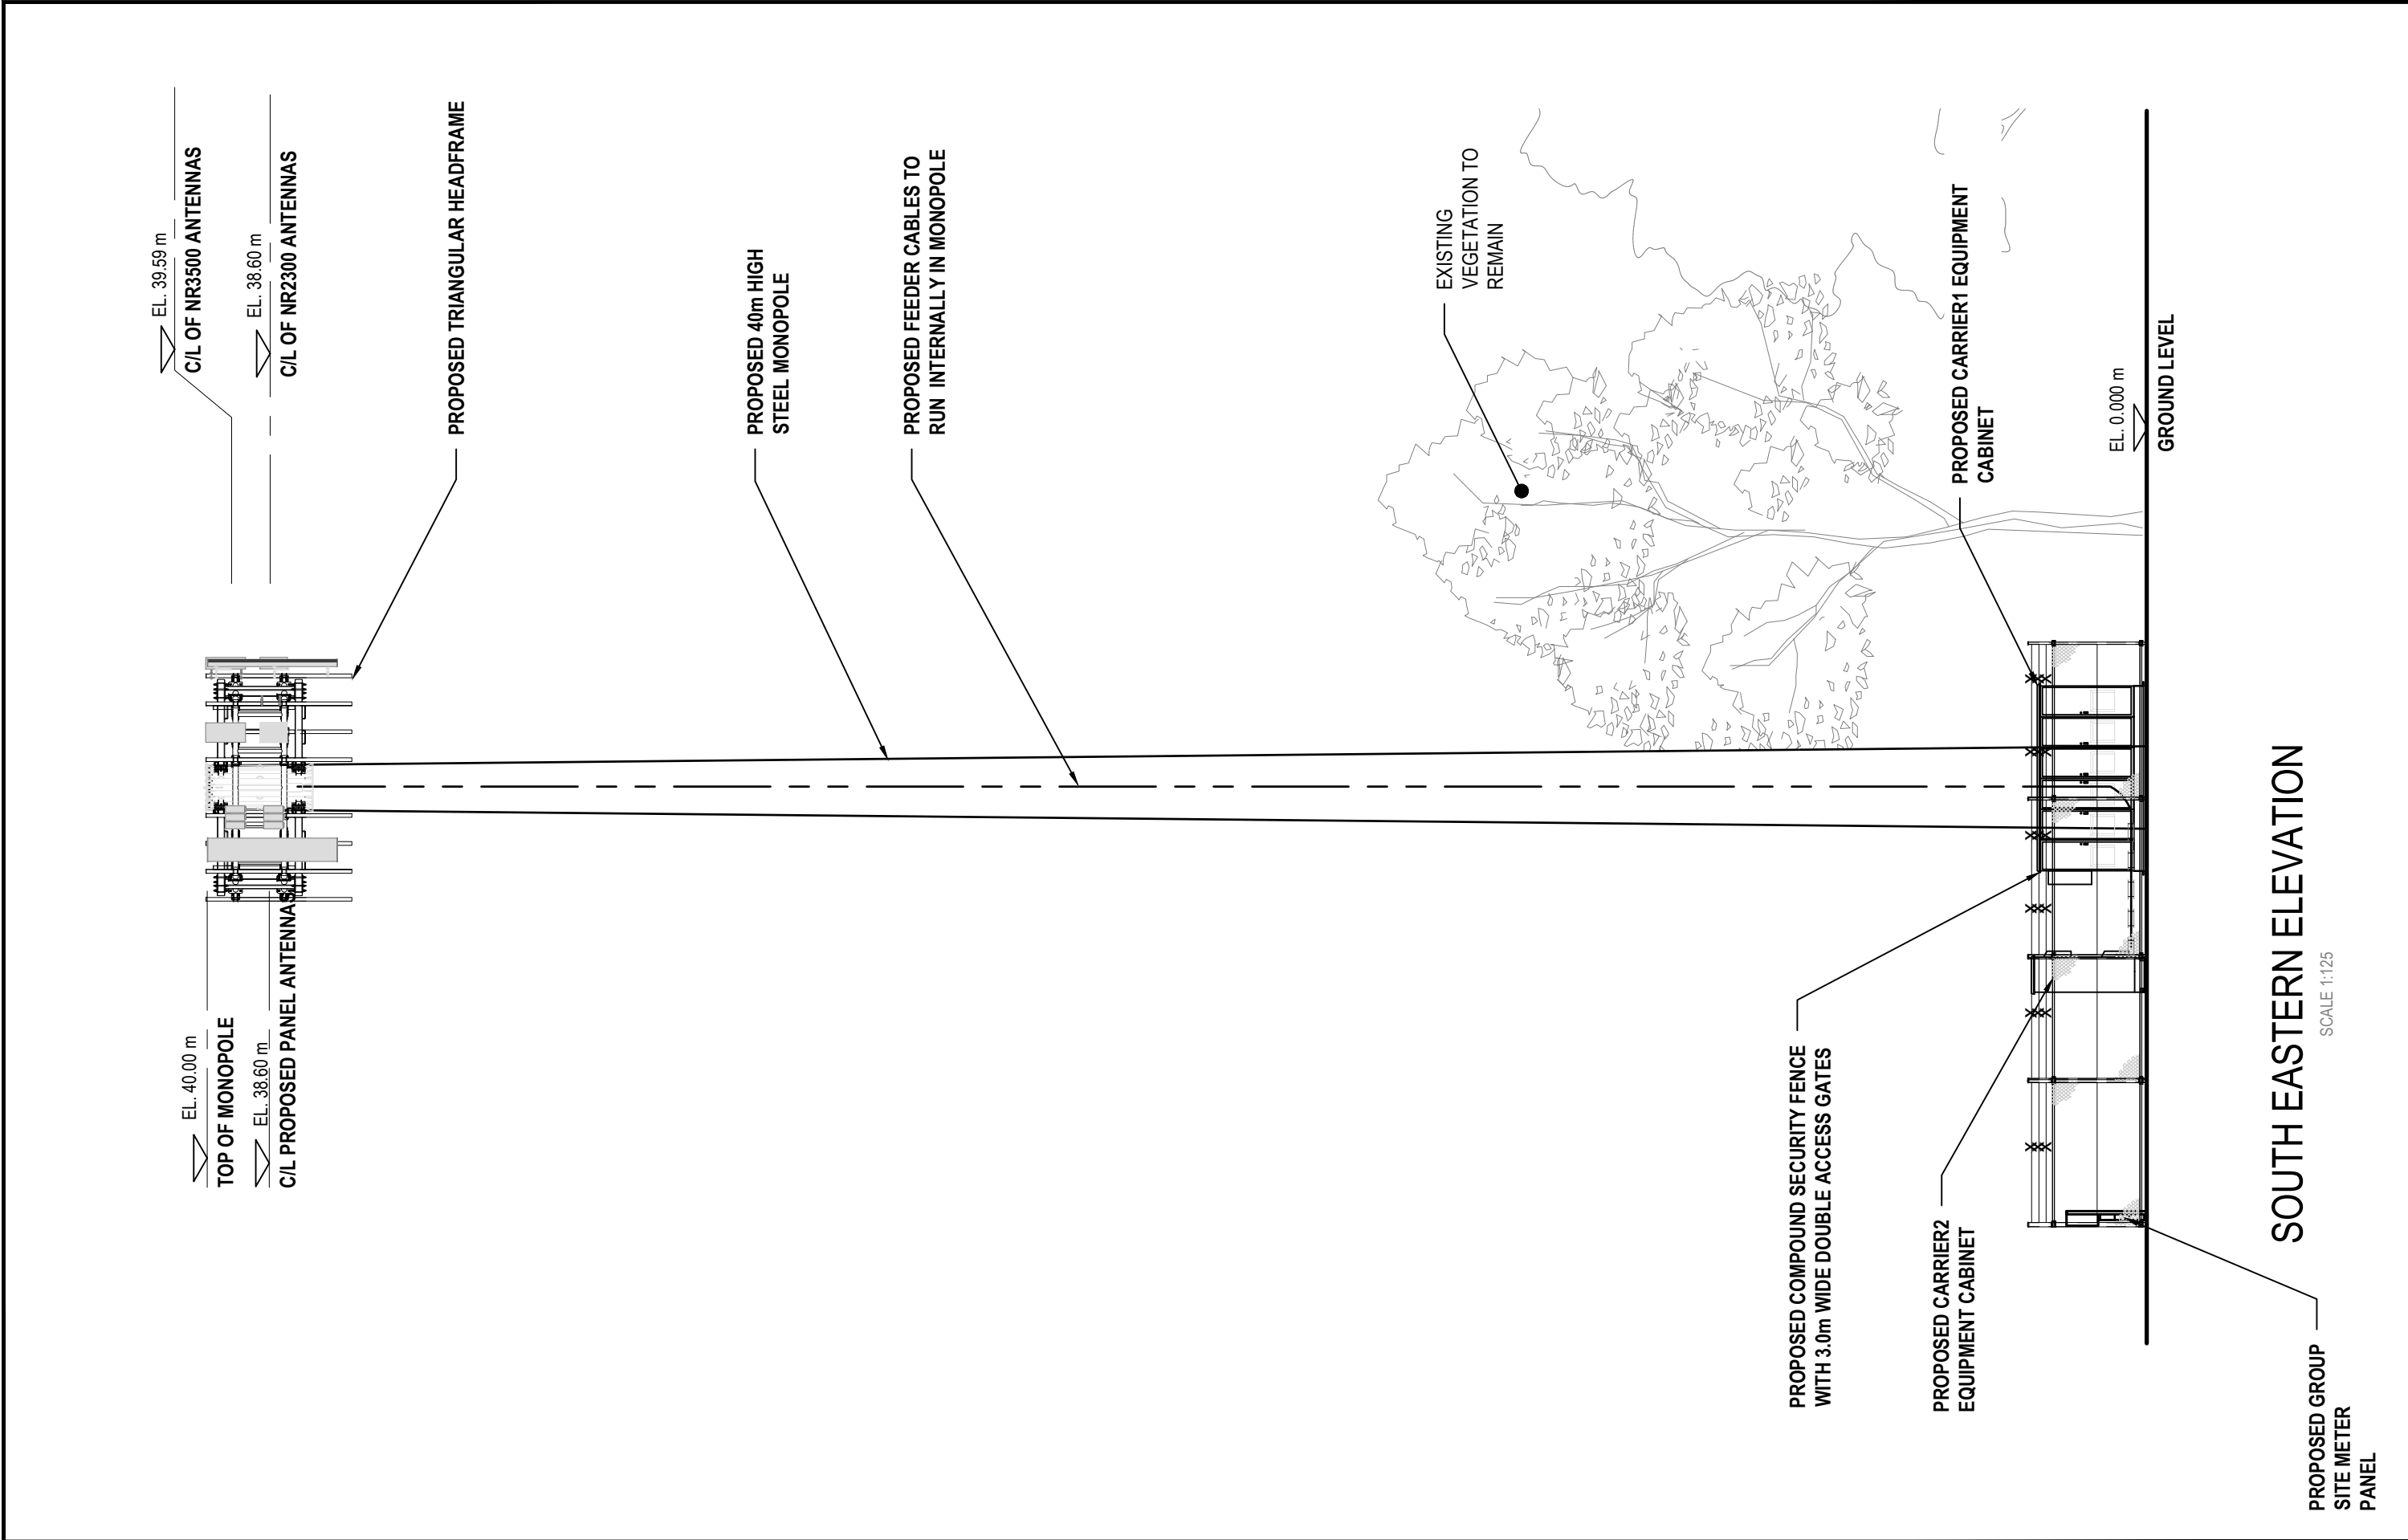

REVISION	DATE	REVISION DESCRIPTION	DRAWN	DESIGNED	APPROVED	 City West Office Park Suite 3.02, Level 3, Building 8 33-35 Saunders Street, Pyrmont, NSW 2009 www.waveconn.com	TITLE : DRAFT SITE ELEVATION		
							DRAWING STATUS : FOR APPROVAL	DRAWING No. AW6208-002-P3	REVISION B-1