
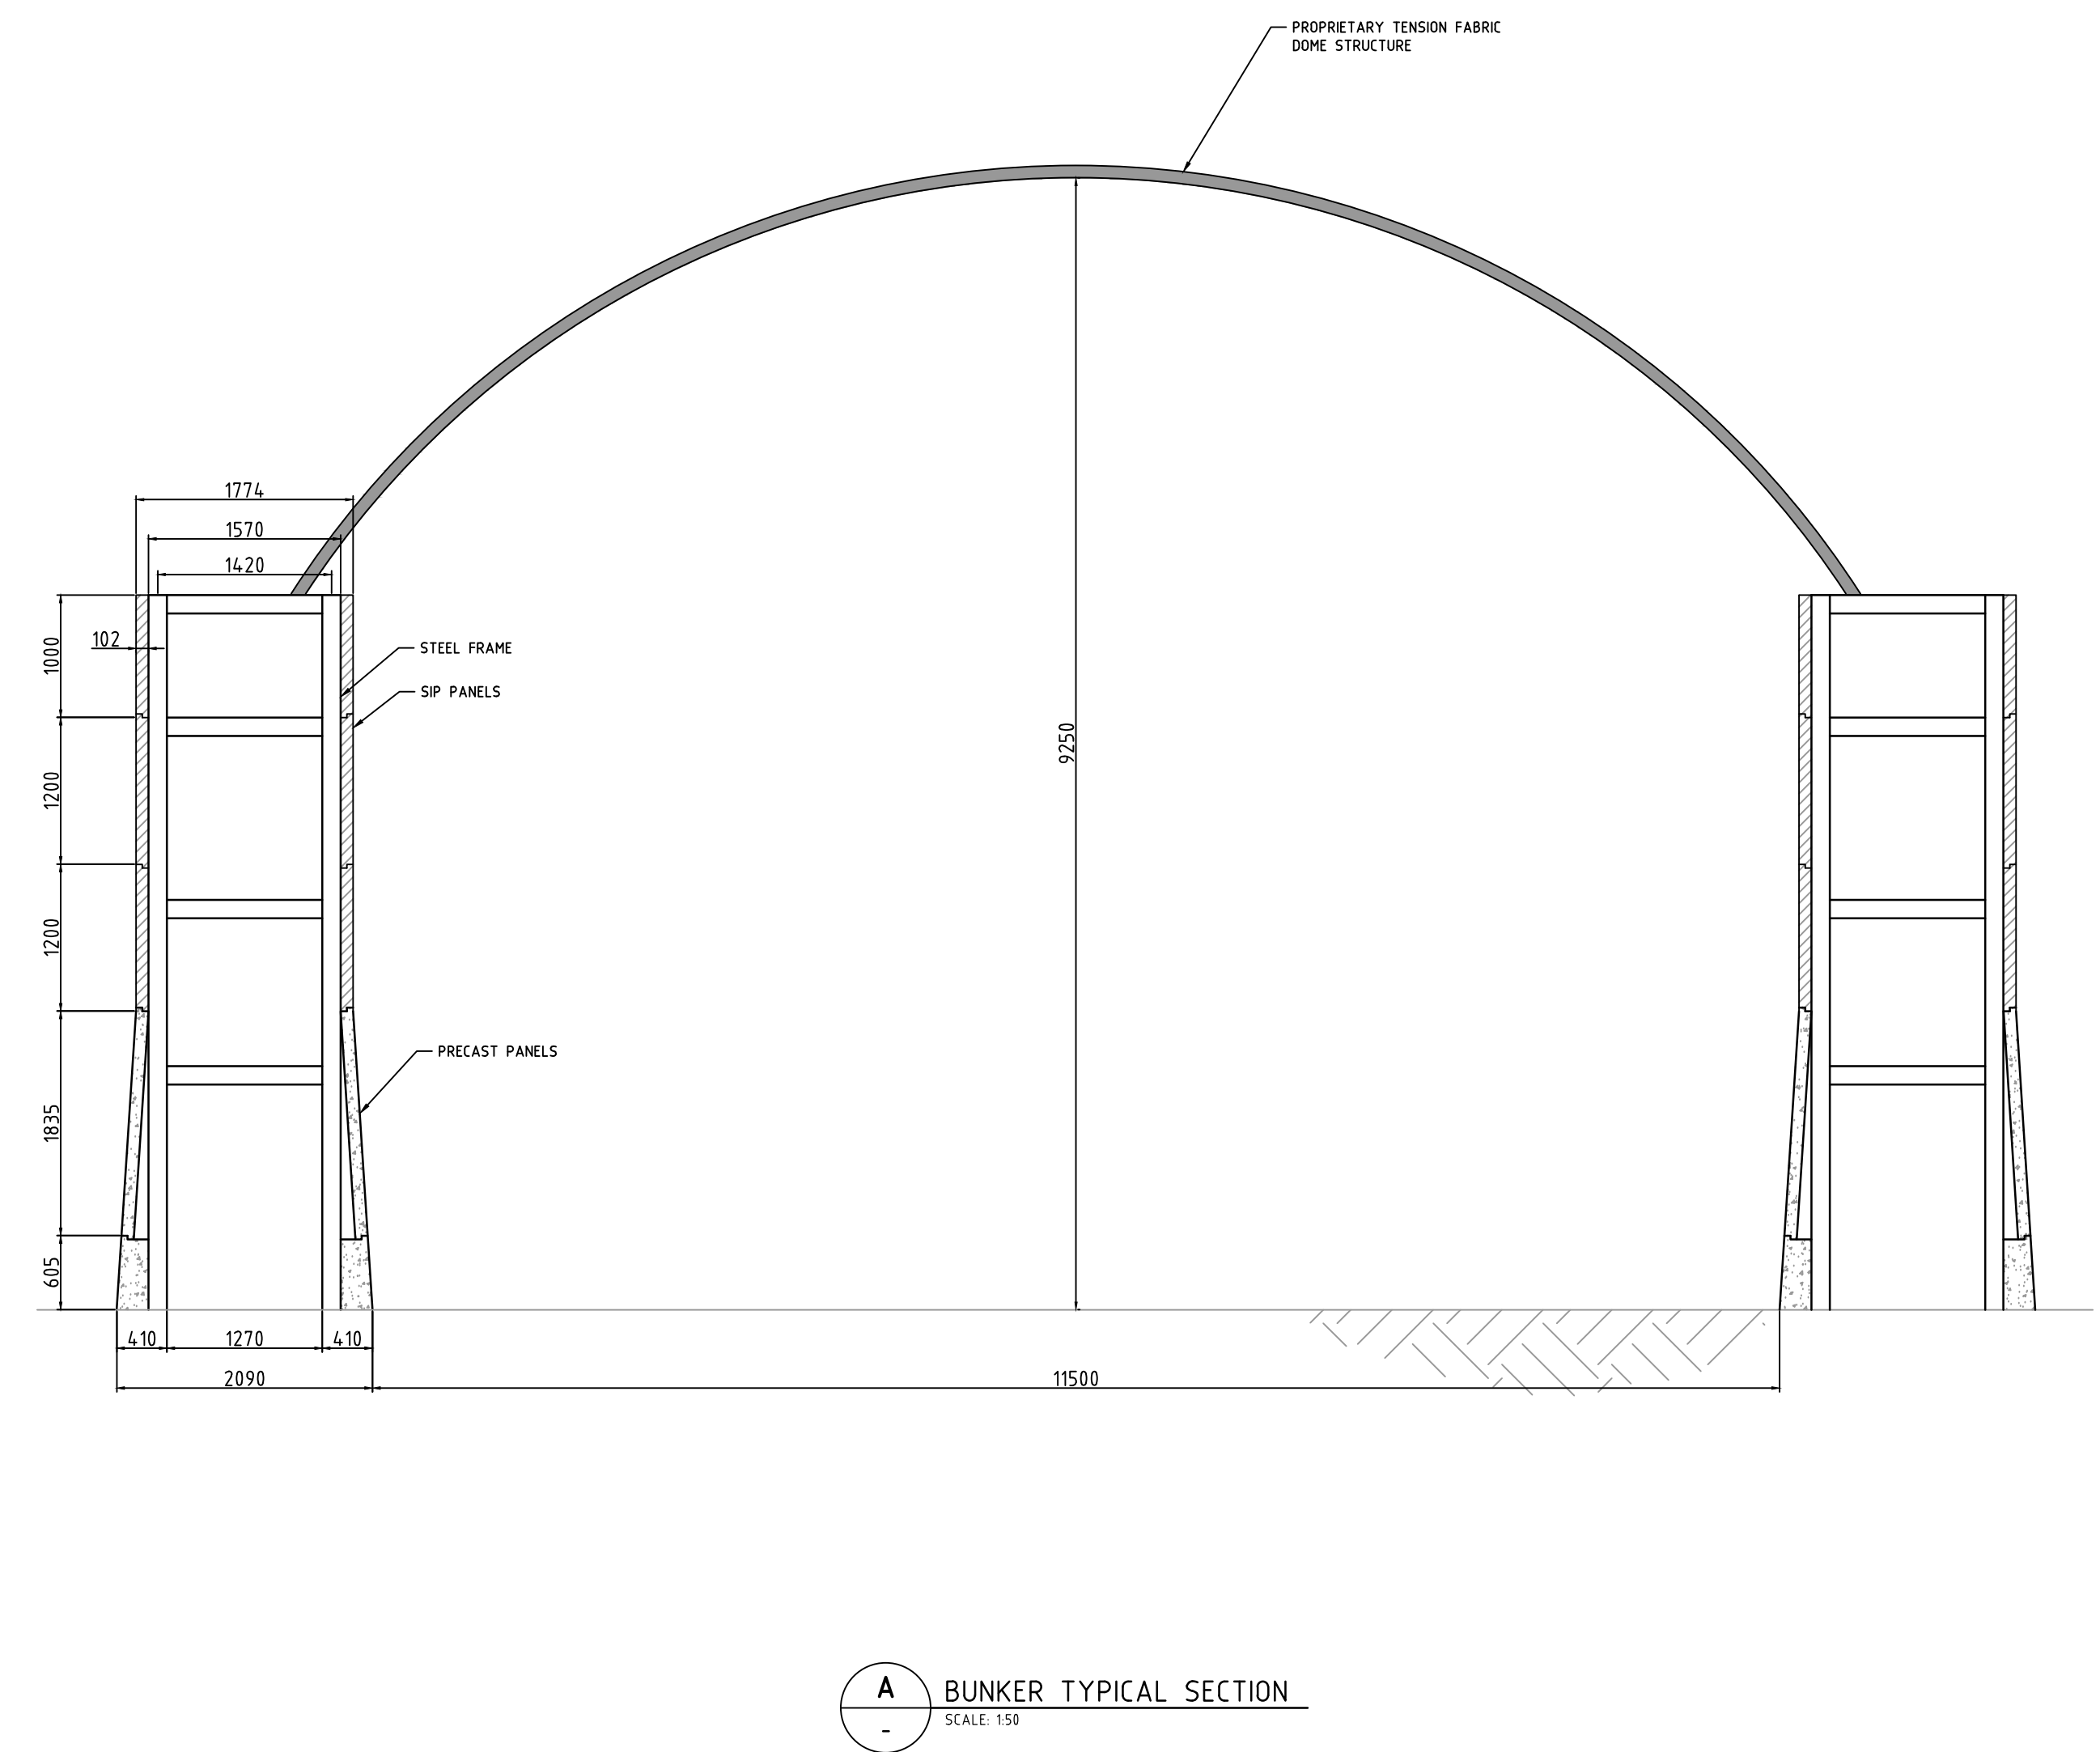


PRELIMINARY ONLY
NOT FOR CONSTRUCTION

VERTICAL DATUM: AUSTRALIAN HEIGHT DATUM
HORIZONTAL DATUM: MGA 94 ZONE 50

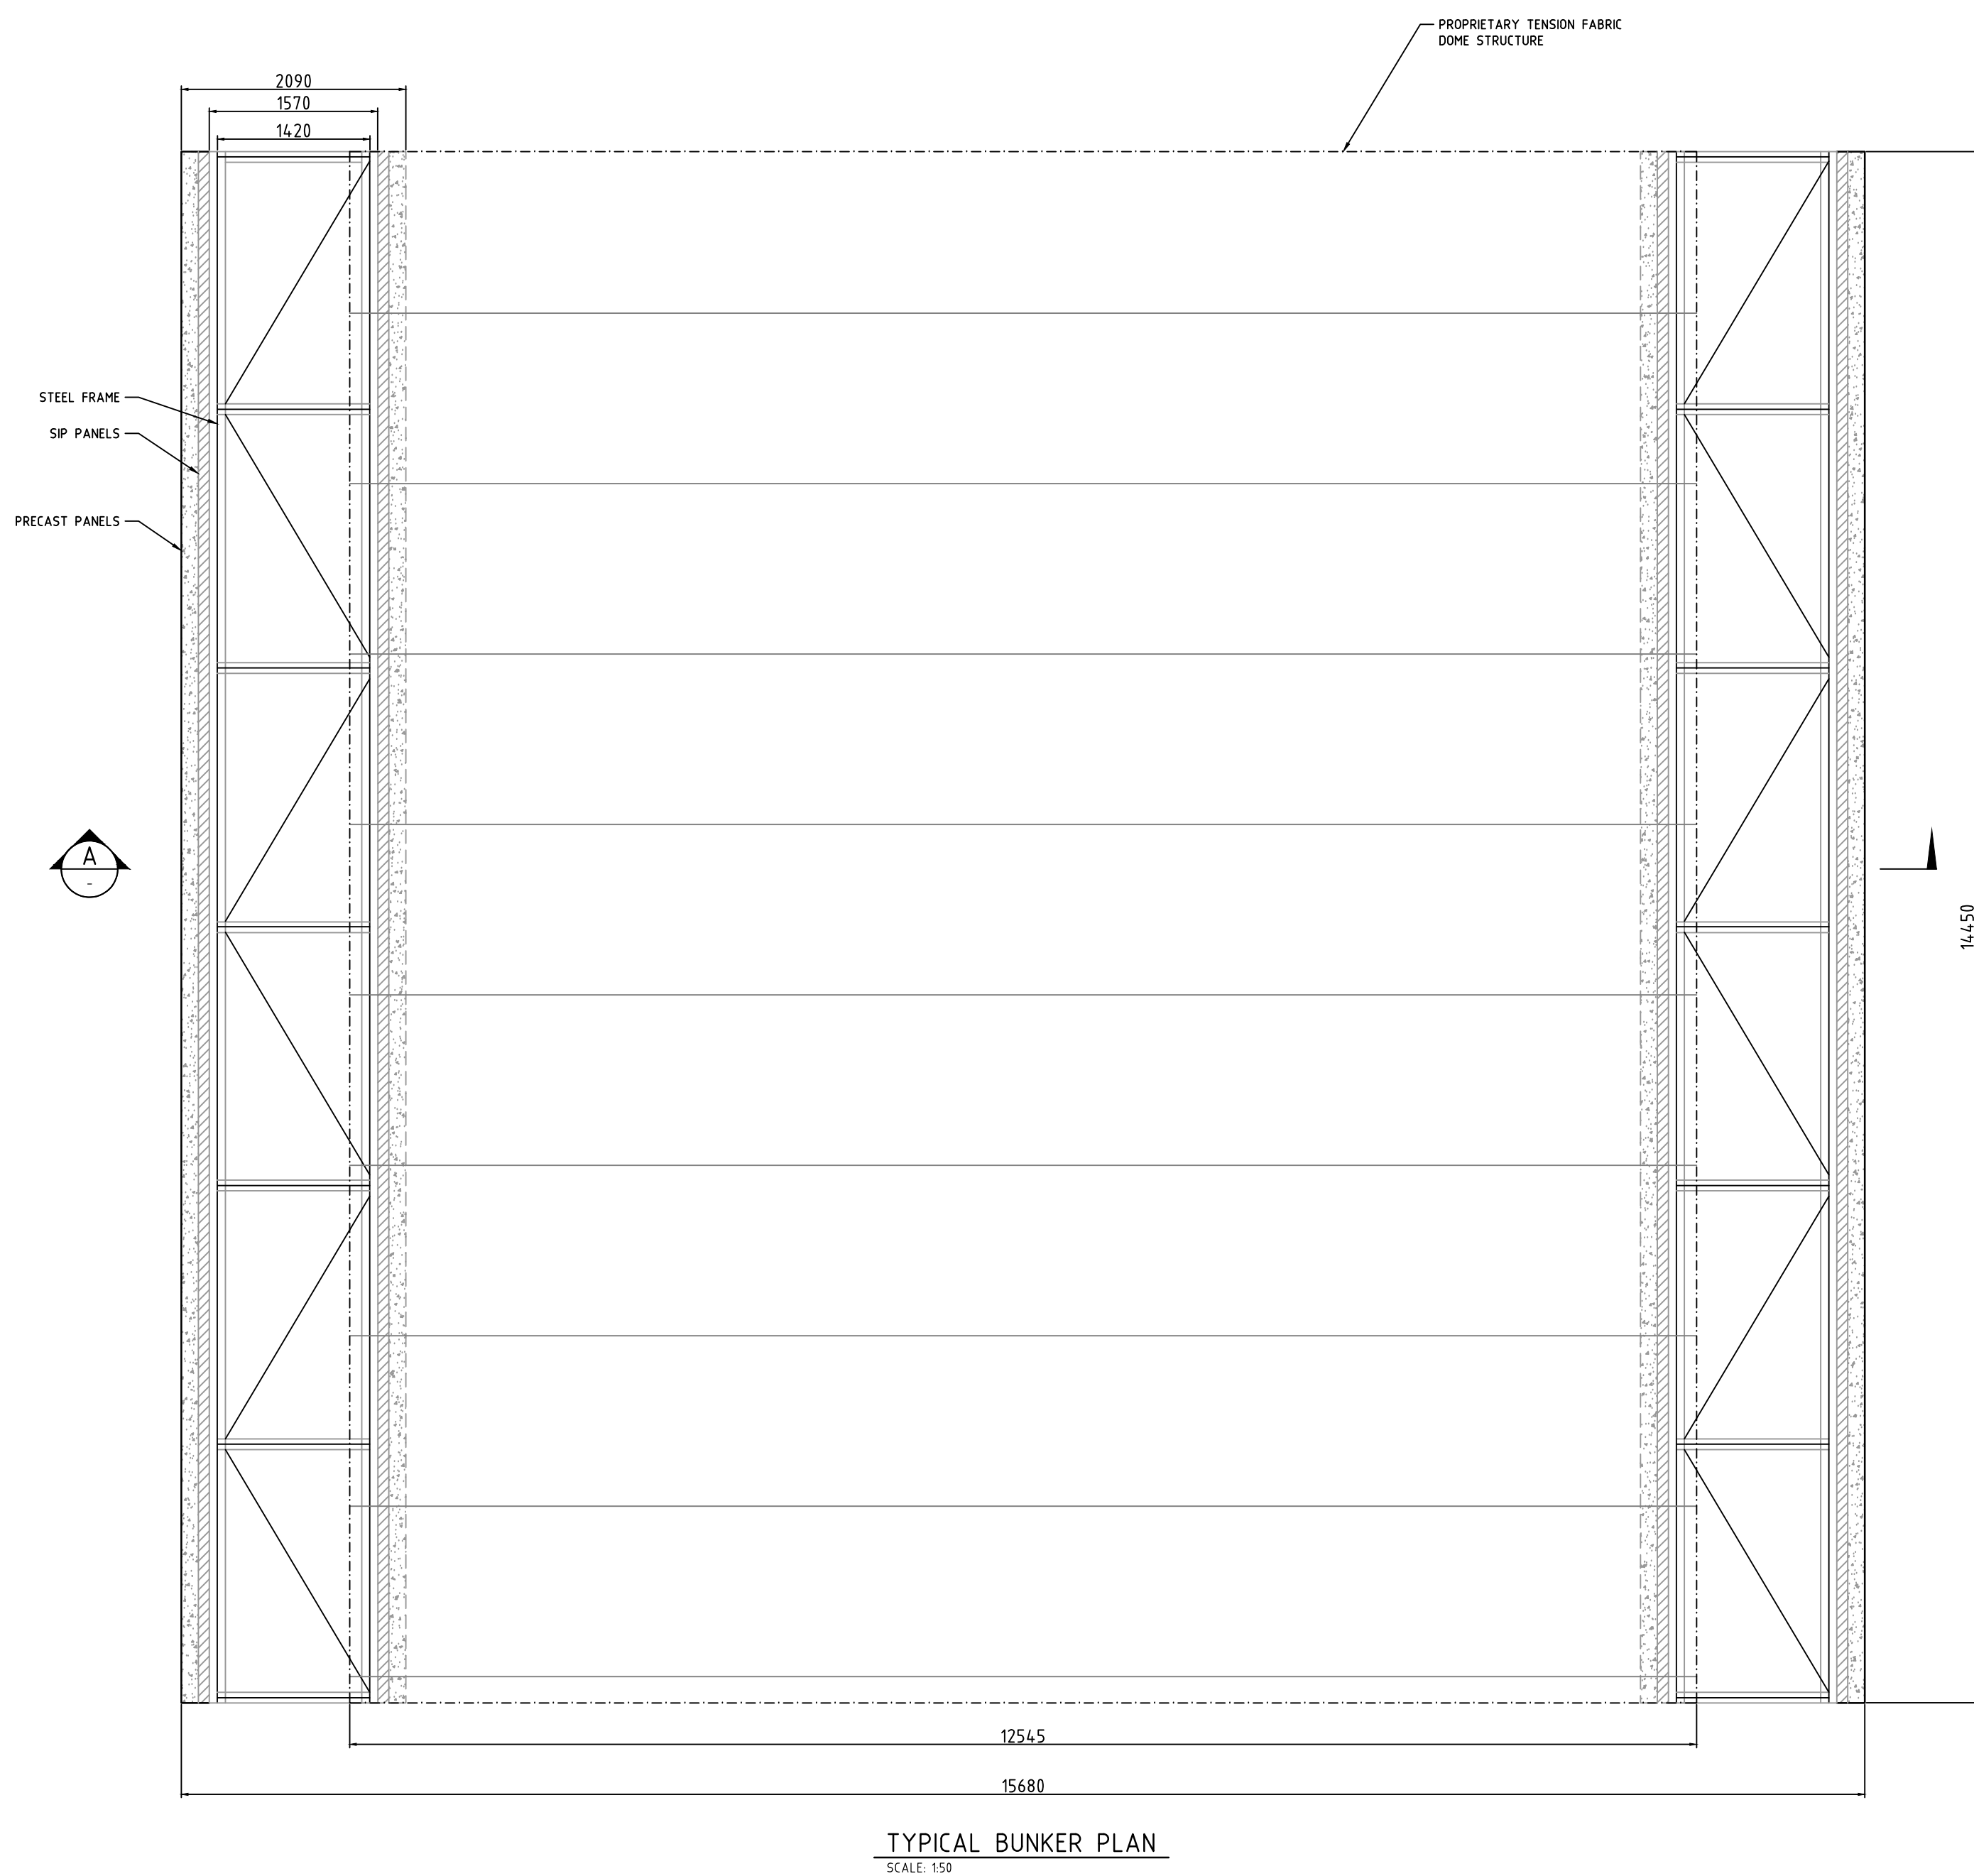

ASSET
ENGINEERING
ENVIRONMENT
NOISE
SPATIAL
WASTE

PERTH
604 Newcastle Street Leederville WA6007
PO Box 454 Leederville WA 6903

Client:	
---------	--



NOTES

1. This drawing is the property of Talis Consultants Pty Ltd. If it is a confidential document and must not be copied, used, or its contents divulged without prior written consent.
2. DO NOT SCALE, use figured dimensions only, if in doubt please contact Talis Consultants.
3. Parts of this drawing is intended to be IN COLOUR, Black & White Printing may cause errors or omissions. If this text is not GREEN, please contact Talis Consultants

[illegible]

Project:

C-WISE DUE DILIGENCE AND APPROVALS

Title:	
--------	--

STAGE 2 BUNKER PLAN AND TYPICAL SECTION


Scale: 1:50 @ A1 Date: 08.09.2022

Drawn: YJ	Checked: SH	Approved:
-----------	-------------	-----------


Job No: Drg. No: Rev: Δ

Filename: TW21124-STRUC-DA-SET.DWG

FILENAME: \\SERVER\\TALIS\\SECTIONS\\WASTE\\PROJECTS\\TW21124\\TW2124 - C-WISE DUE DILIGENCE AND APPROVALS\\DRAWINGS\\DRAWINGS\\TW2124-STRUC-DA-SET.DWG
Printed by Yulia Jeeong on 04.12.2023 01:10 PM

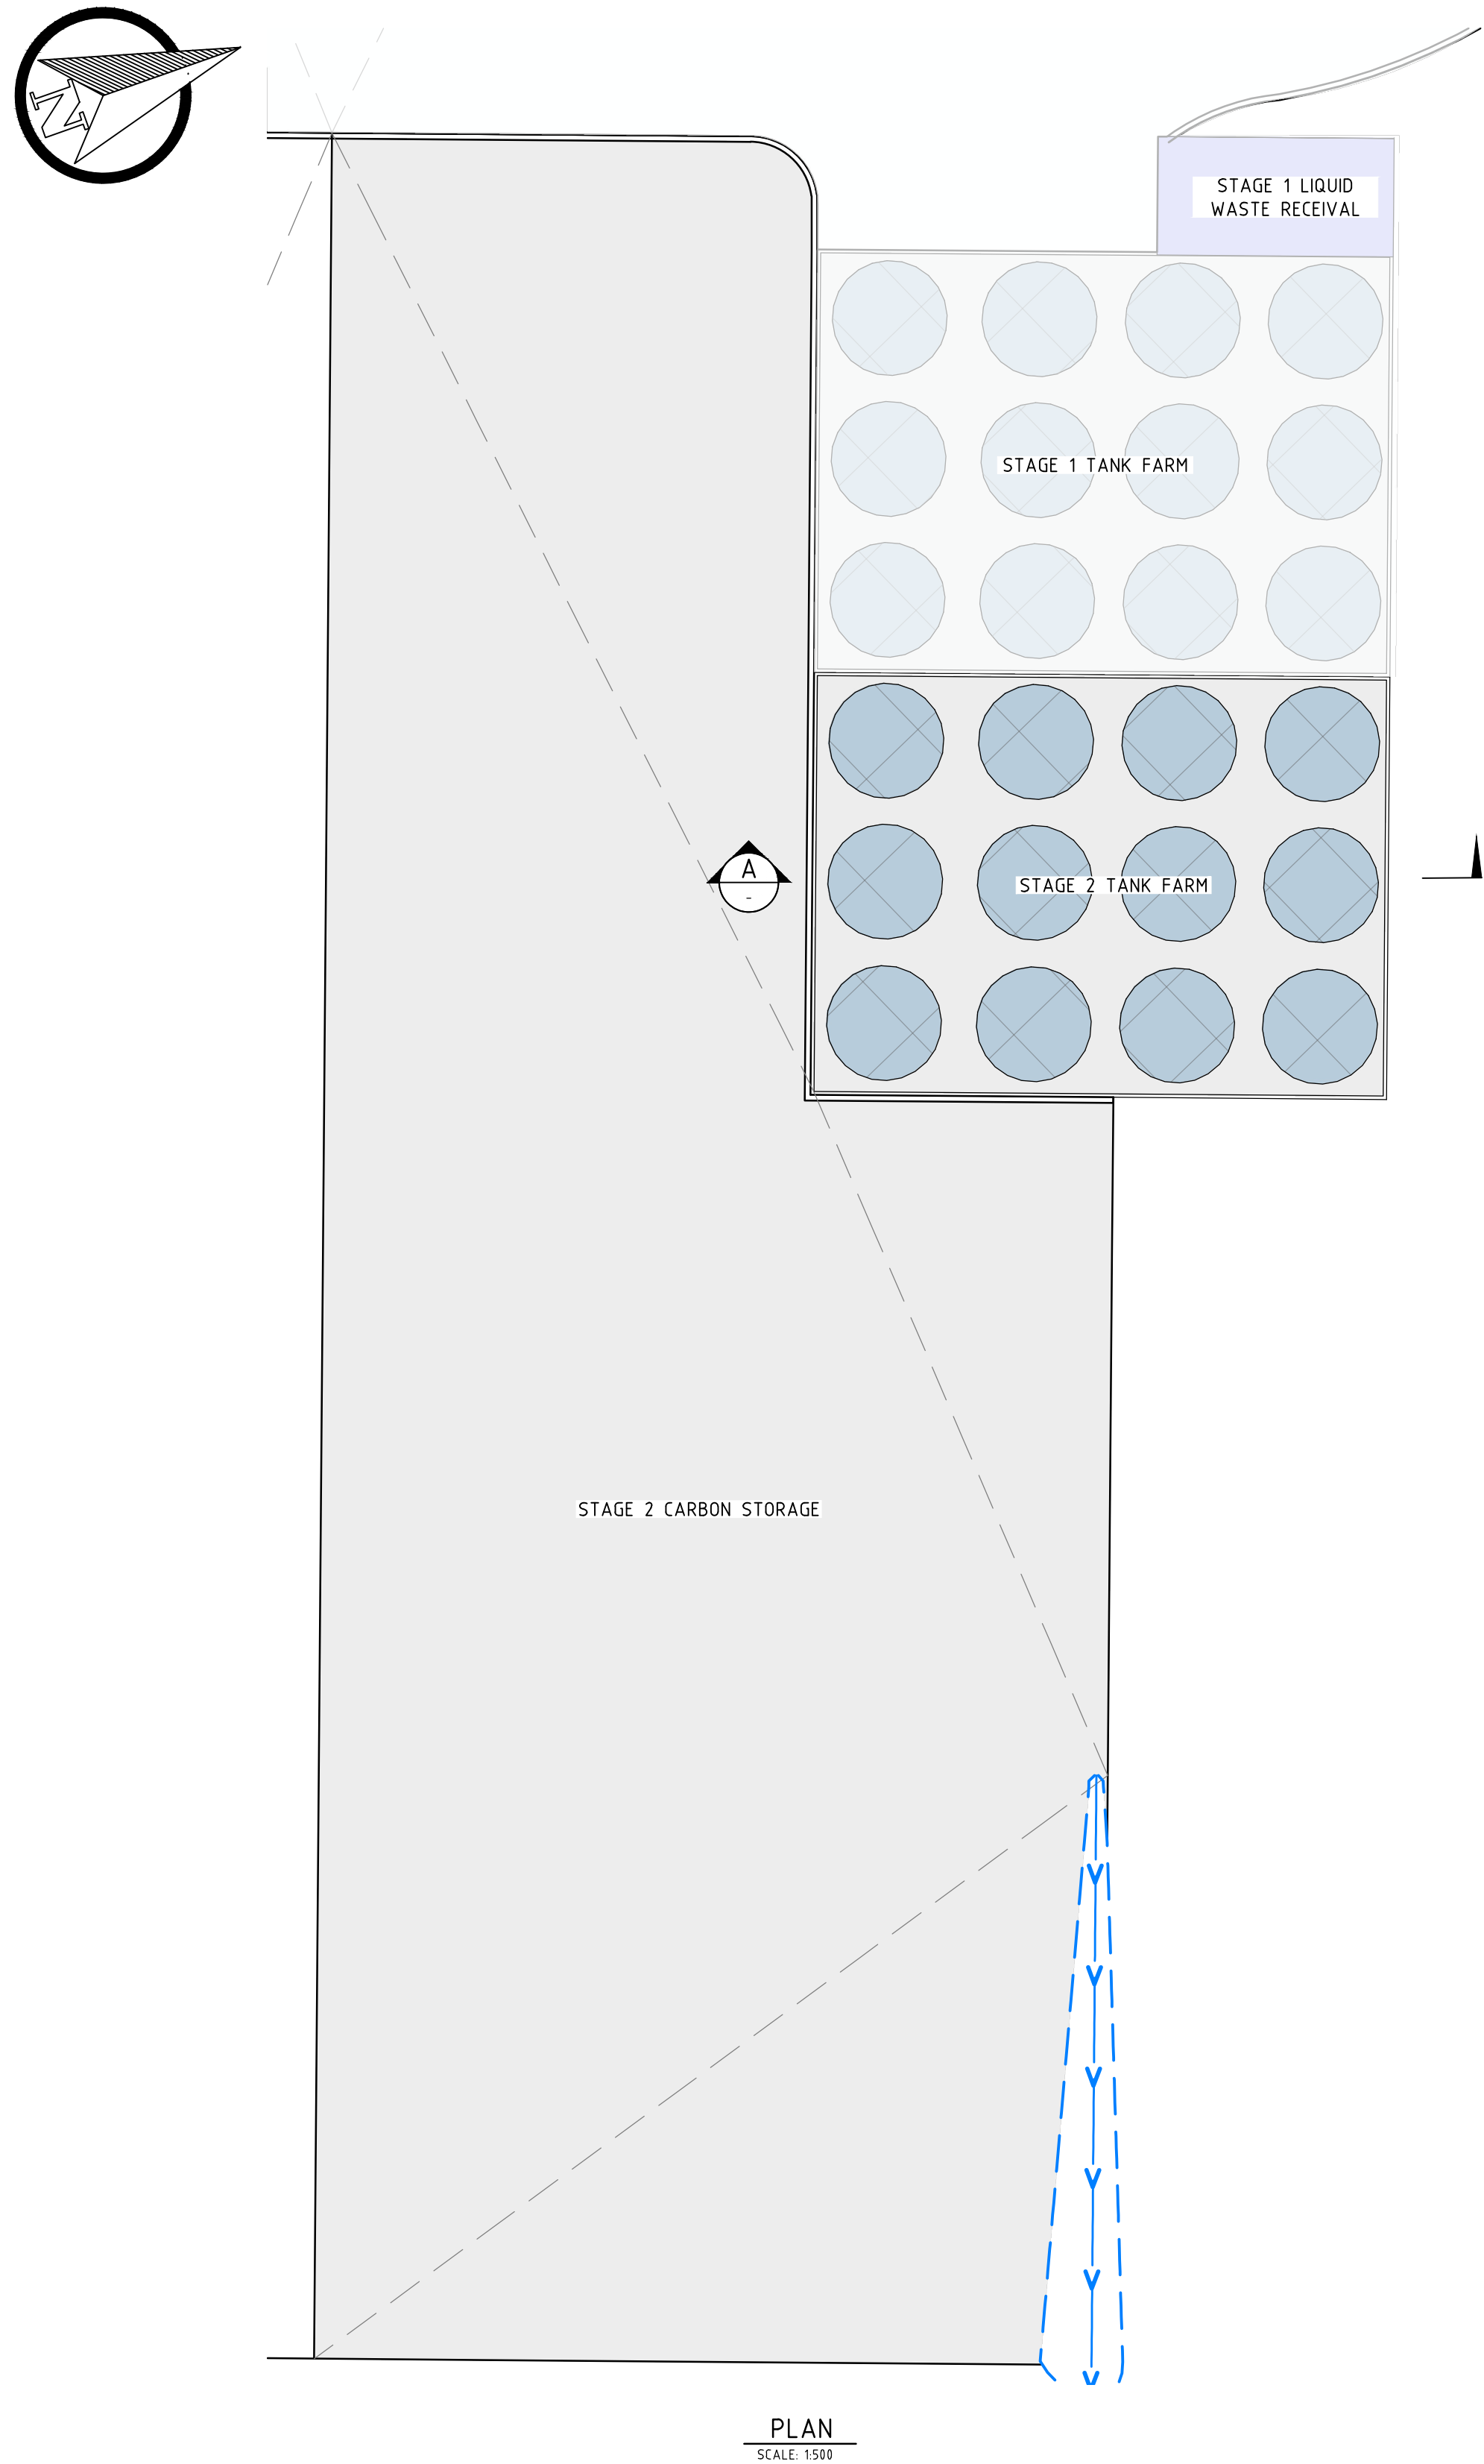


PLAN
SCALE: 1:500

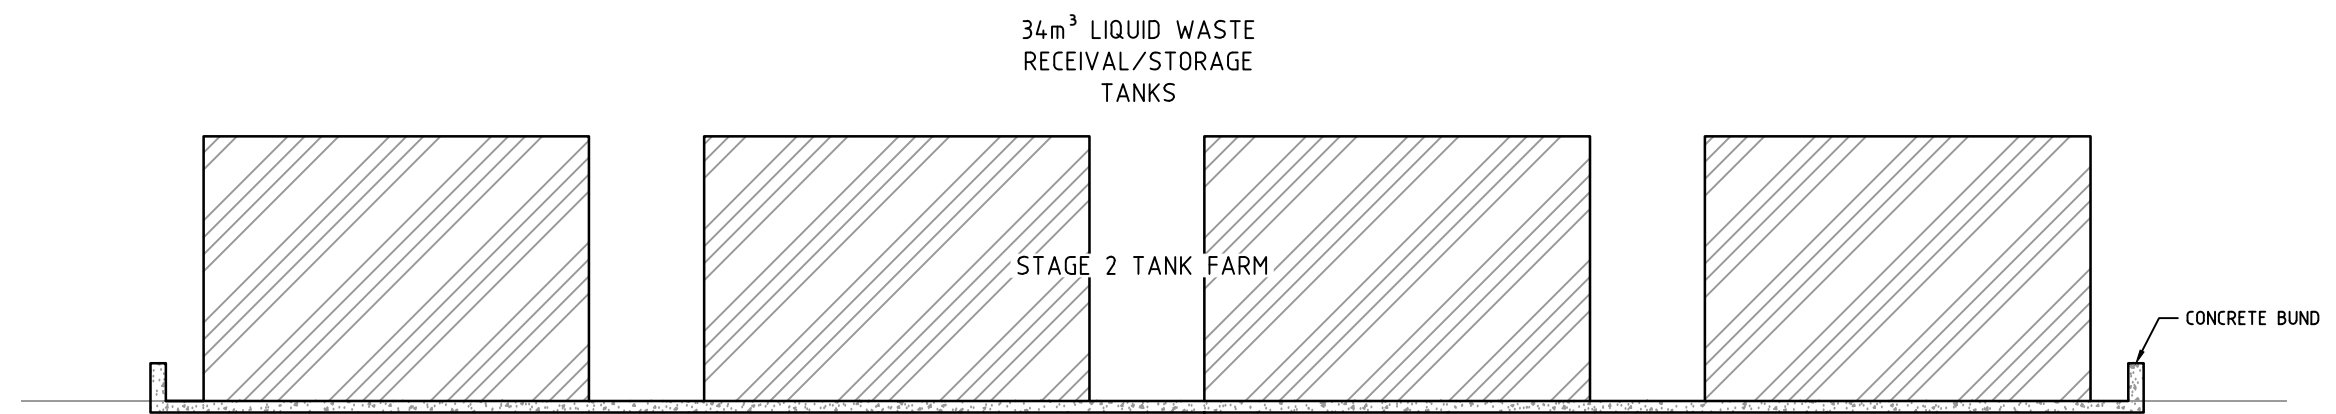

SECTION A
SCALE: 1:200

PRELIMINARY ONLY
NOT FOR CONSTRUCTION

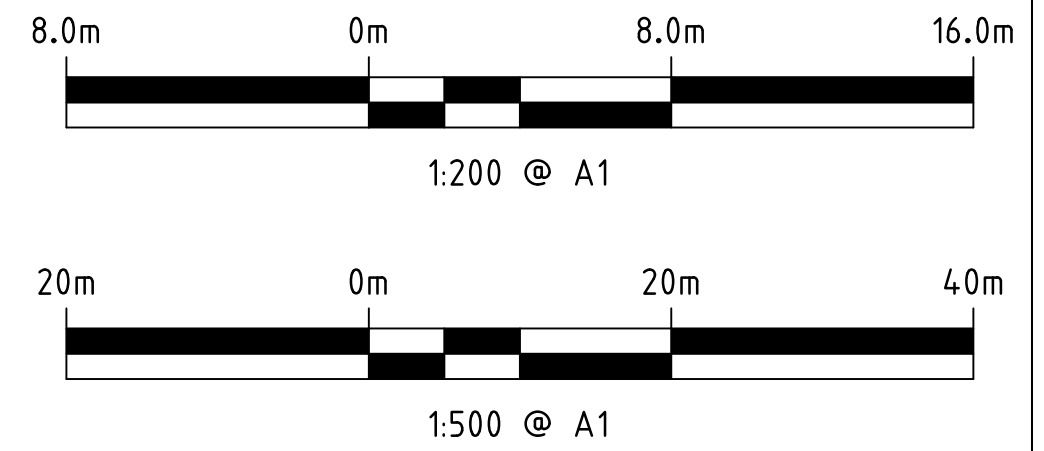

VERTICAL DATUM: AUSTRALIAN HEIGHT DATUM
HORIZONTAL DATUM: MGA 94 ZONE 50



ASSET
ENGINEERING
ENVIRONMENT
NOISE
SPATIAL
WASTE

Client:



NOTES

- This drawing is the property of Talis Consultants Pty Ltd. It is a confidential document and must not be copied, used, or its contents divulged without prior written consent.
- DO NOT SCALE; use figured dimensions only, if in doubt please contact Talis Consultants.
- Parts of this drawing is intended to be IN COLOUR. Black & White Printing may cause errors or omissions. If this text is not GREEN, please contact Talis Consultants

A	04.12.2023	YJ	SH	ISSUED FOR DEVELOPMENT APPROVAL				SH	
No.	Date	By	Check	Amendment / Issue				App.	

Project:

C-WISE DUE DILIGENCE AND
APPROVALS

Title:

STAGE 2 CARBON STORAGE
AREA AND TANK FARM -
PLAN AND SECTION

Scale: AS SHOWN @ A1 Date: 08.09.2022

Drawn: YJ Checked: SH Approved:

Job No: Drg. No: Rev:

TW21124 S-801

Filename: TW21124-STRUC-DA-SET.DWG




1. This drawing is the property of Talis Consultants Pty Ltd. If it is a confidential document and must not be copied, used, or its contents divulged without prior written consent.
2. DO NOT SCALE, use figured dimensions only, if in doubt please contact Talis Consultants.
3. Parts of this drawing is intended to be IN COLOUR. Black & White Printing may cause errors or omissions. If this text is not GREEN, please contact Talis Consultants

C-WISE DUE DILIGENCE AND APPROVALS

STAGE 2 PROCESS AREA A
- ELEVATIONS

TW21124 S-502 /A\

PRELIMINARY ONLY
NOT FOR CONSTRUCTION

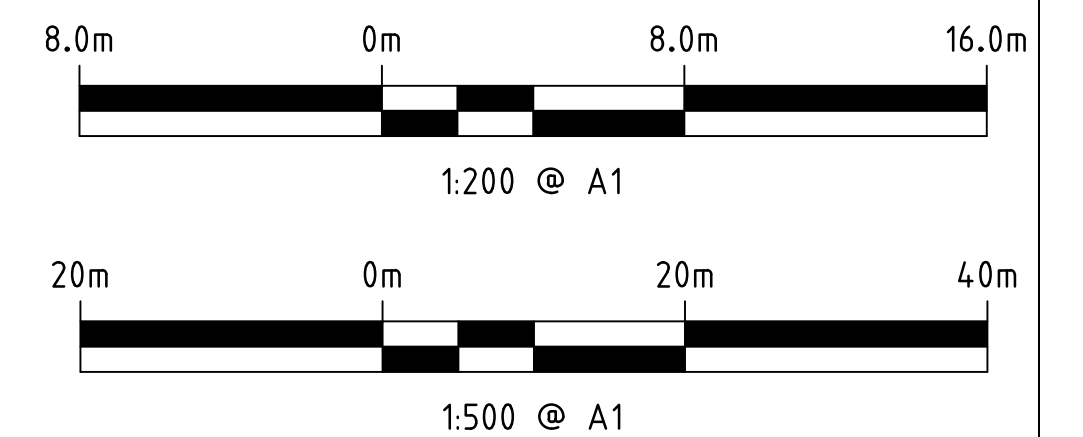



talis
consultants

ASSET
ENGINEERING
ENVIRONMENT
NOISE
SPATIAL
WASTE

www.talisconsultants.com.au

T: 1300 251 070

PERTH
604 Newcastle Street Leederville WA6007
PO Box 454 Leederville WA 6903



1. This drawing is the property of Tails Consultants Pty Ltd. It is a confidential document and must not be copied, used, or its contents divulged without prior written consent.
2. DO NOT SCALE, use figured dimensions only, if in doubt please contact Tails Consultants.
3. Parts of this drawing is intended to be IN COLOUR. Black & White Printing may cause errors or omissions. If this text is not GREEN, please contact Tails Consultants

A	04.12.2023	YJ	SH	ISSUED FOR DEVELOPMENT APPROVAL						SH
No.	Date	ㄱ	ㄷ	Amendment / Issue						App


C-WISE DUE DILIGENCE AND APPROVALS

STAGE 2 PROCESS
AREA A - FLOOR
PLAN, ROOF LAYOUT &
TYPICAL SECTION


Drawn: YJ	Checked: SH	Approved:
Job No: TW21124	Drg. No: S-501	Rev: 
Filename: TW21124-STRUC-DA-SET.DWG		

Printed by Yuhua Jiang on 04.12.2023 01:14 PM


FILENAME: \\SERVER\TALIS\SECTIONS\WASTE\PROJECTS\T2021\T2021- C-WISE DUE DILIGENCE AND APPROVALS\DRAWINGS\T2021-STRUC-DA-SET.DWG

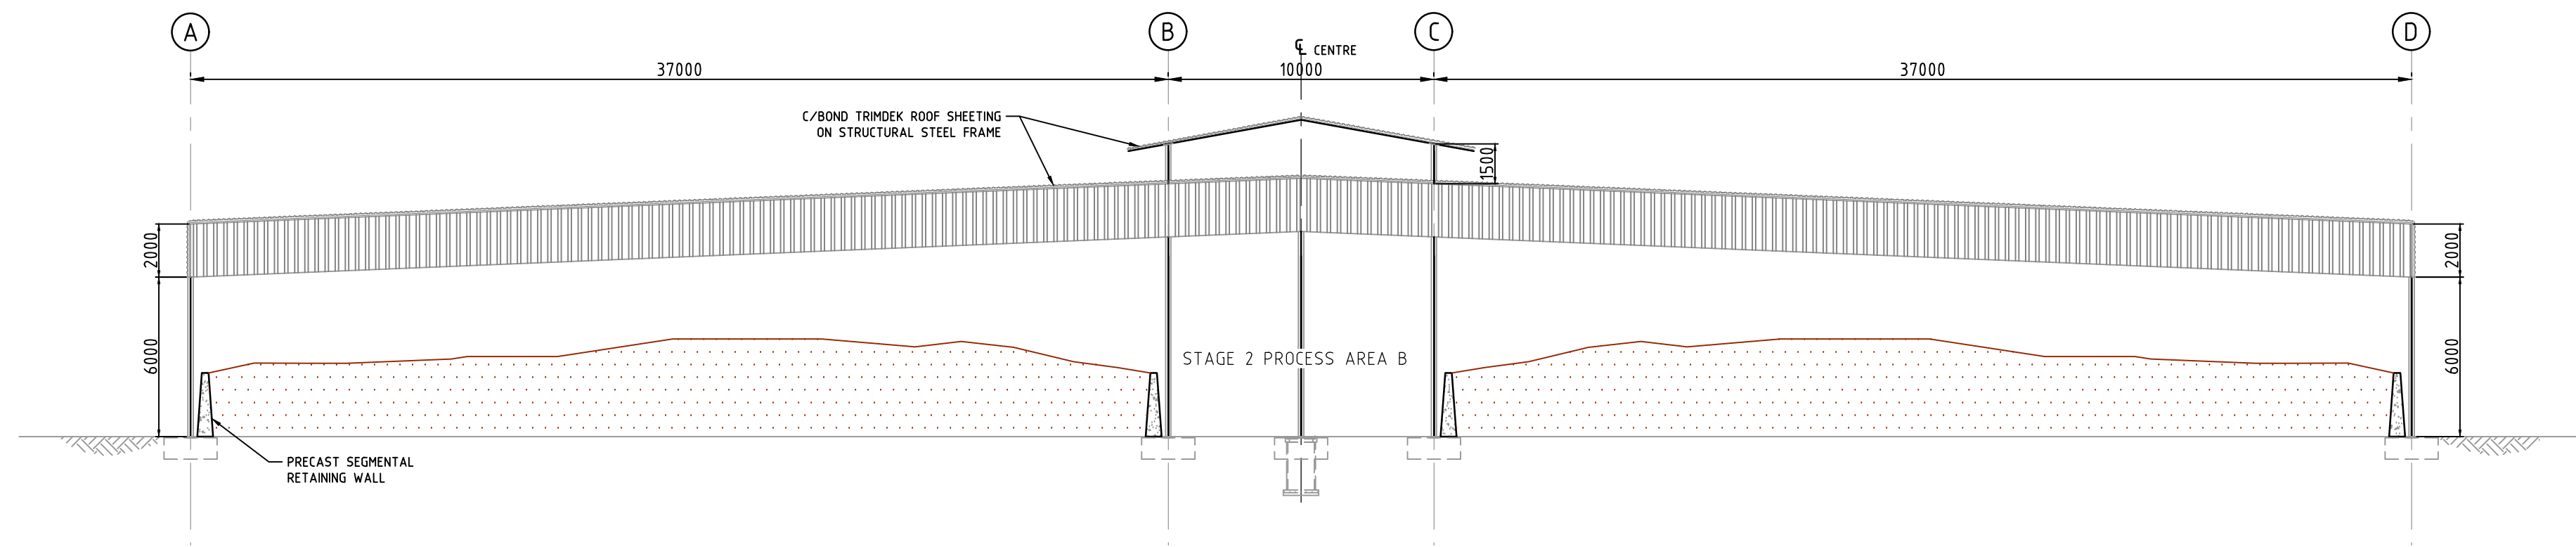


1 SOUTH ELEVATION
S-601 SCALE: 1:200

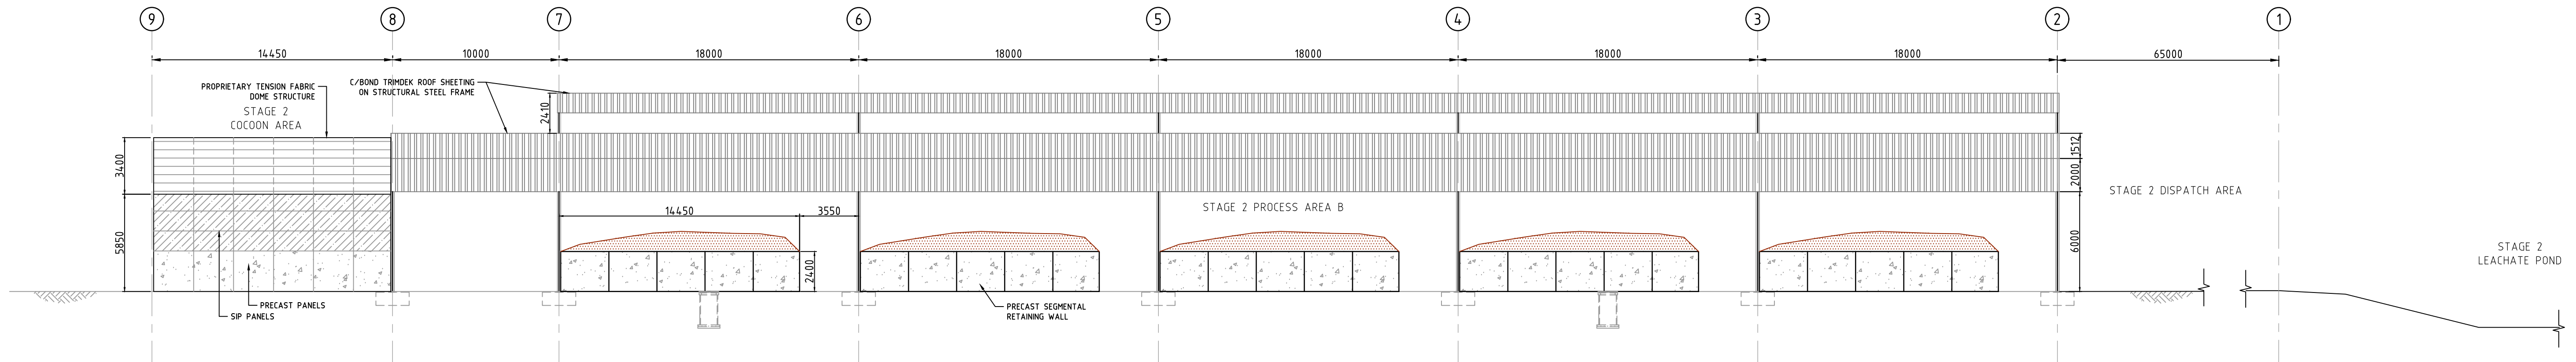

2 WEST ELEVATION
S-601 SCALE: 1:200

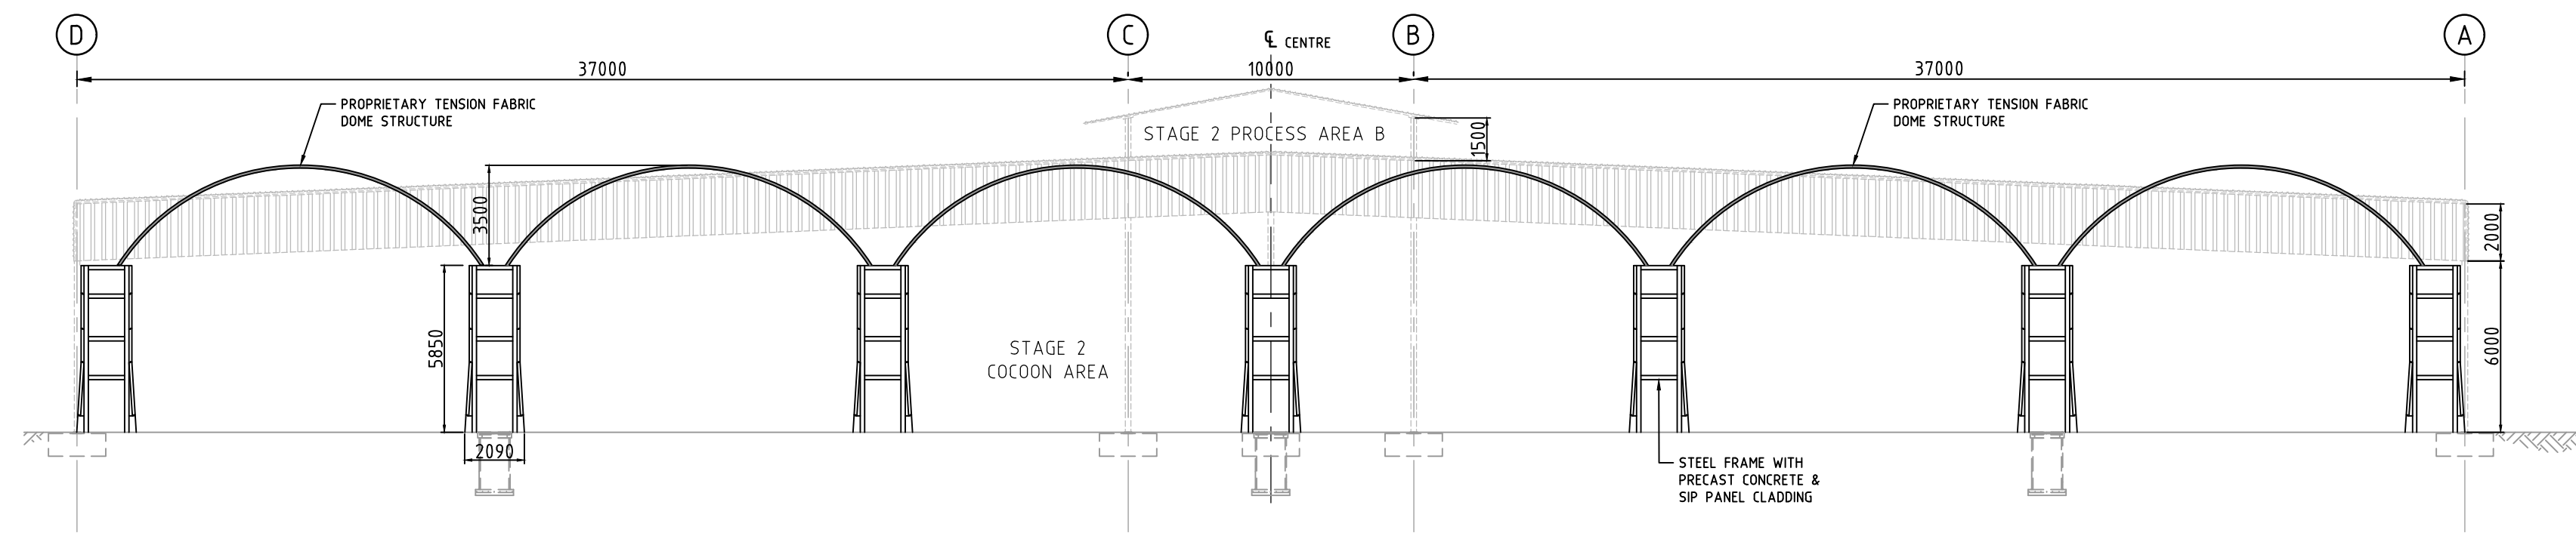

3 NORTH ELEVATION
S-601 SCALE: 1:200

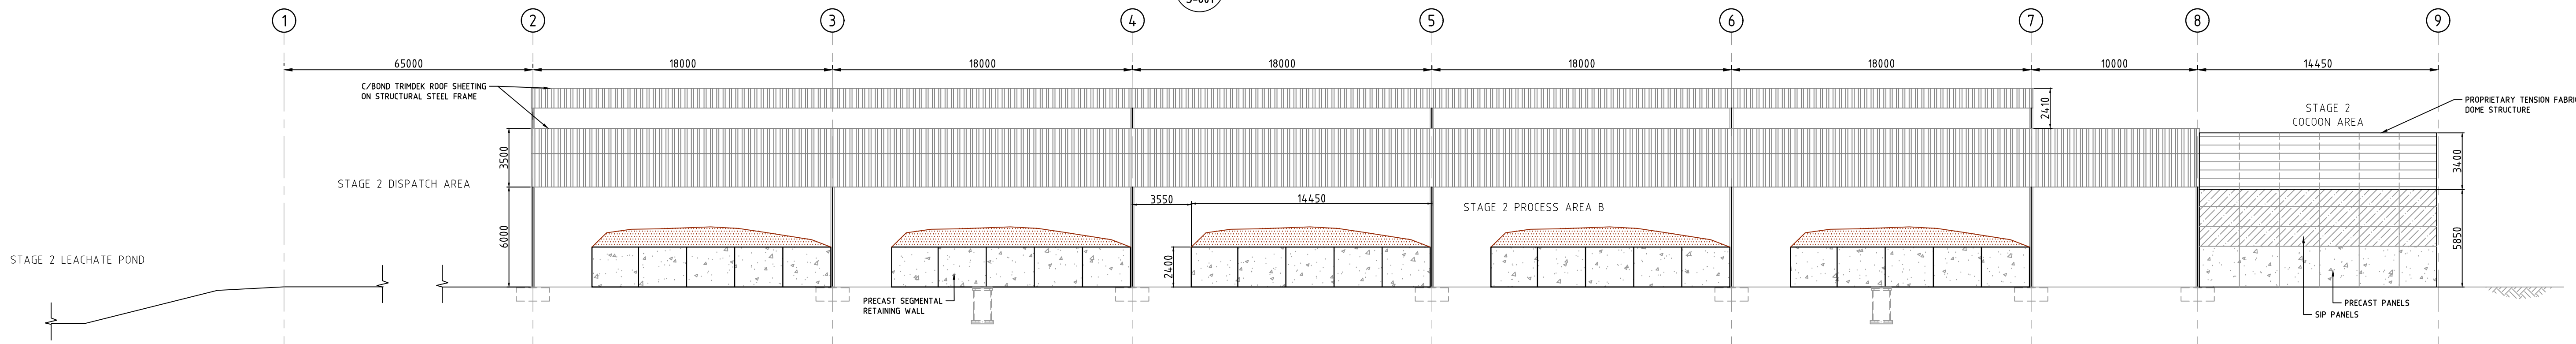

4 EAST ELEVATION
S-601 SCALE: 1:200

PRELIMINARY ONLY
NOT FOR CONSTRUCTION



1:200 @ A1

VERTICAL DATUM: AUSTRALIAN HEIGHT DATUM
HORIZONTAL DATUM: MGA 94 ZONE 50



ASSET
ENGINEERING
ENVIRONMENT
NOISE
SPATIAL
WASTE

Client:



NOTES

- This drawing is the property of Talis Consultants Pty Ltd. It is a confidential document and must not be copied, used, or its contents divulged without prior written consent.
- DO NOT SCALE; use figured dimensions only, if in doubt please contact Talis Consultants.
- Parts of this drawing is intended to be IN COLOUR. Black & White Printing may cause errors or omissions. If this text is not GREEN, please contact Talis Consultants

No.	Date	By	Check	Amendment / Issue	App.
A	04.12.2023	YJ	SH	ISSUED FOR DEVELOPMENT APPROVAL	SH

Project:

C-WISE DUE DILIGENCE AND
APPROVALS

Title:

STAGE 2 PROCESS AREA B
- ELEVATIONS



Scale: 1:200 @ A1 Date: 08.09.2022

Drawn: YJ Checked: SH Approved:




Job No: TW21124 Drg. No: S-602 Rev: A

Filename: TW21124-STRUC-DA-SET.DWG


Printed by Yuhua Wang on 04.12.2023 02:38 PM
FILENAME: \\SERVER\\TALIS\\SECTIONS\\WASTE\\PROJECTS\\TW2124\\TW2124 - C-WISE DUE DILIGENCE AND APPROVALS\\DRAWINGS\\TW2124-STRUC-DA-SET.DWG

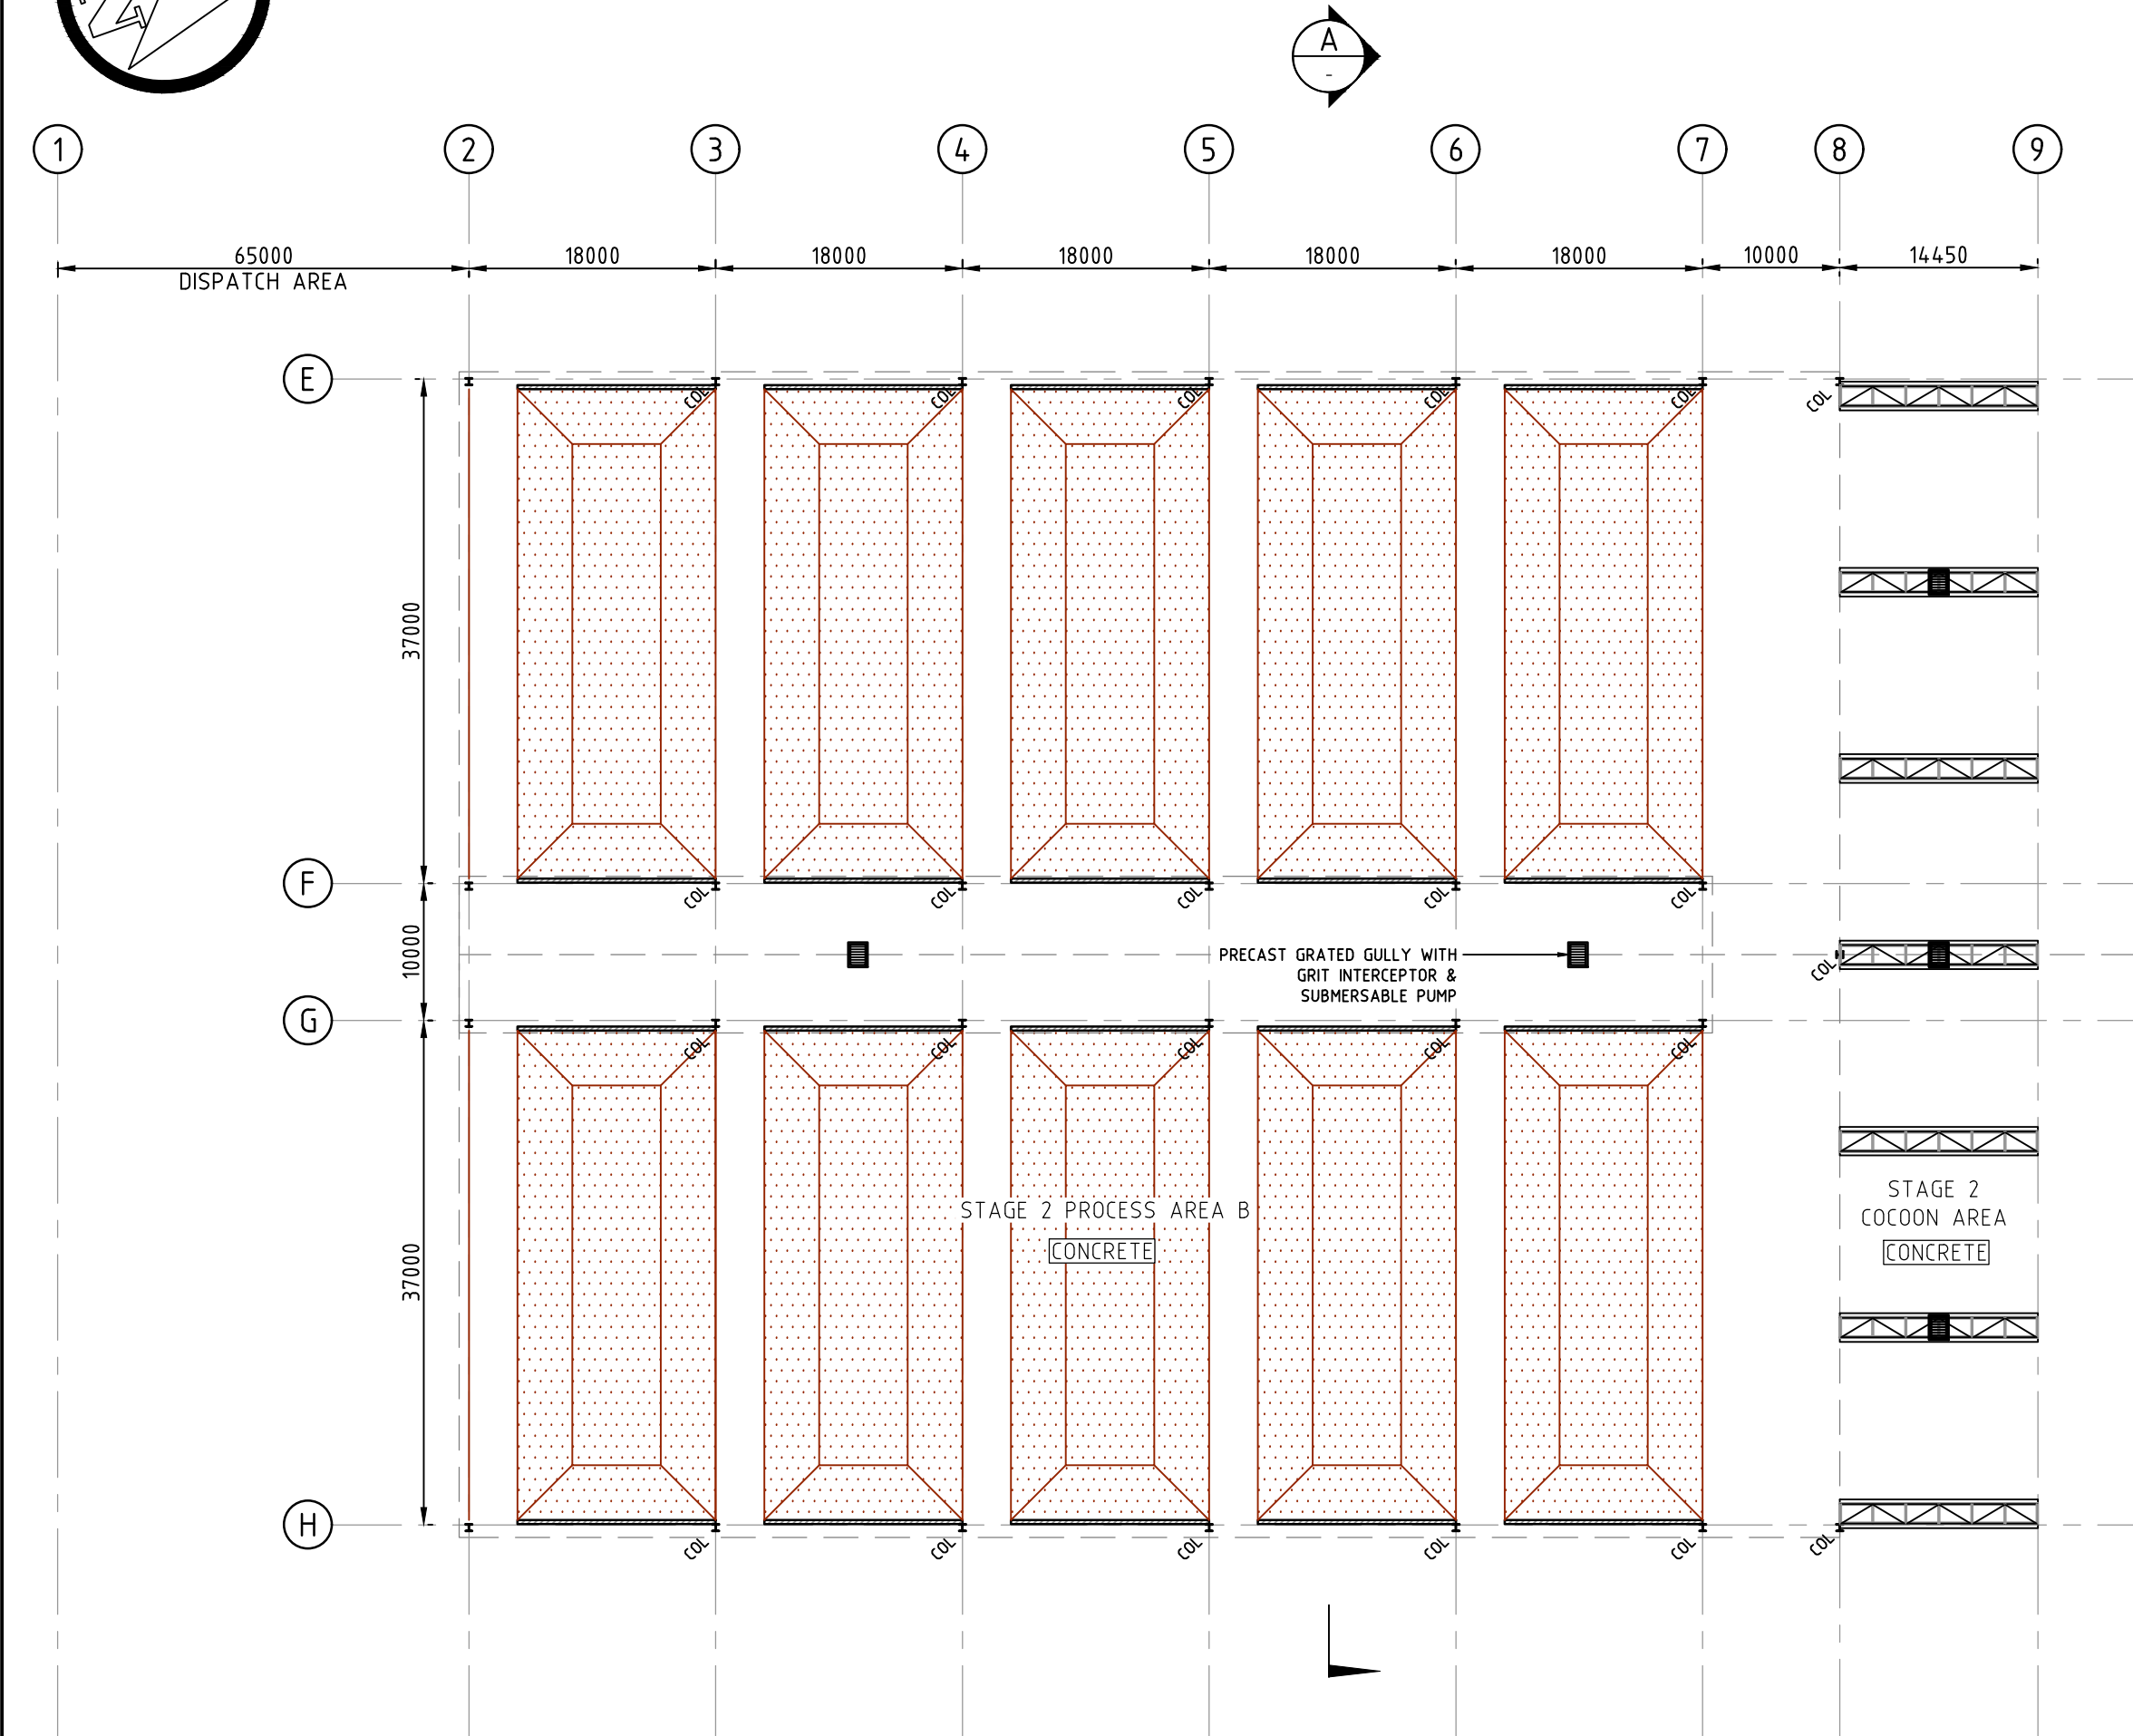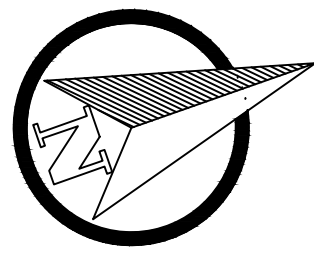

GROUND FLOOR PLAN - STAGE 1 PROCESS AREA B
SCALE: 1:500

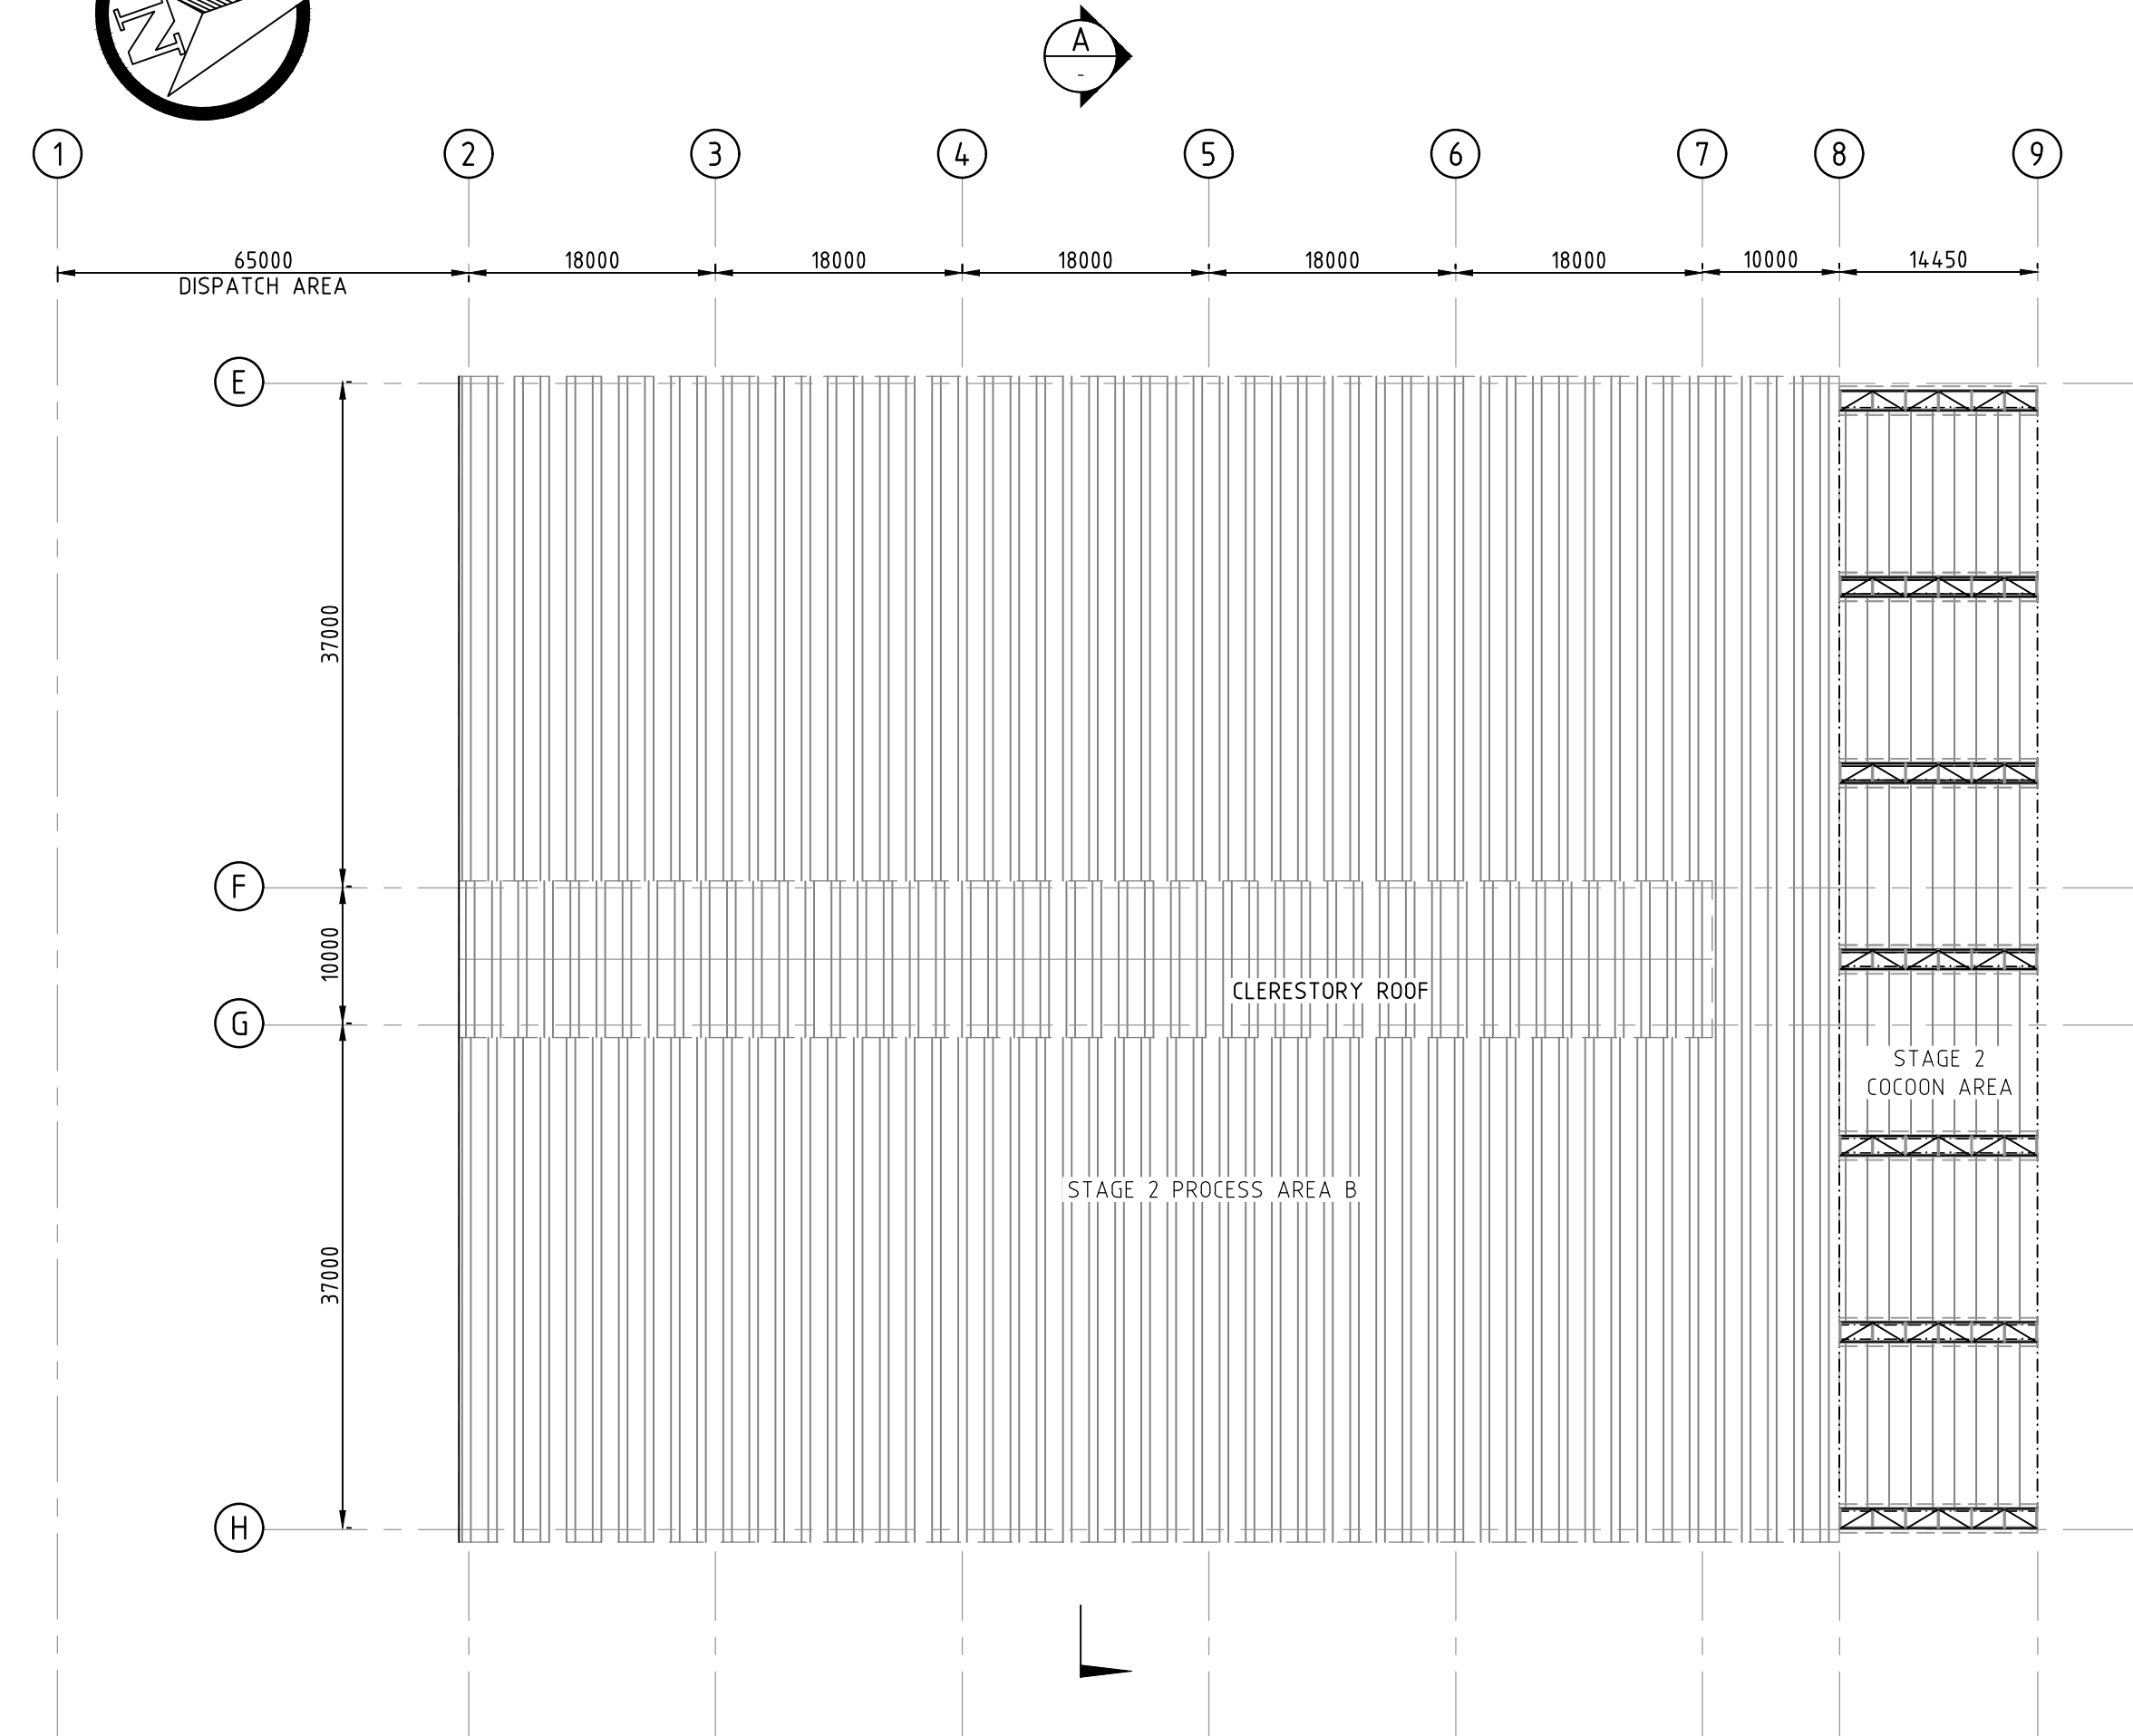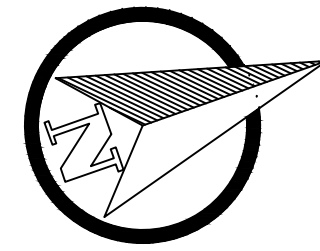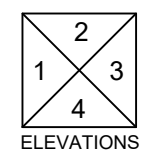


ROOF PLAN - STAGE 1 PROCESS AREA B
SCALE: 1:500

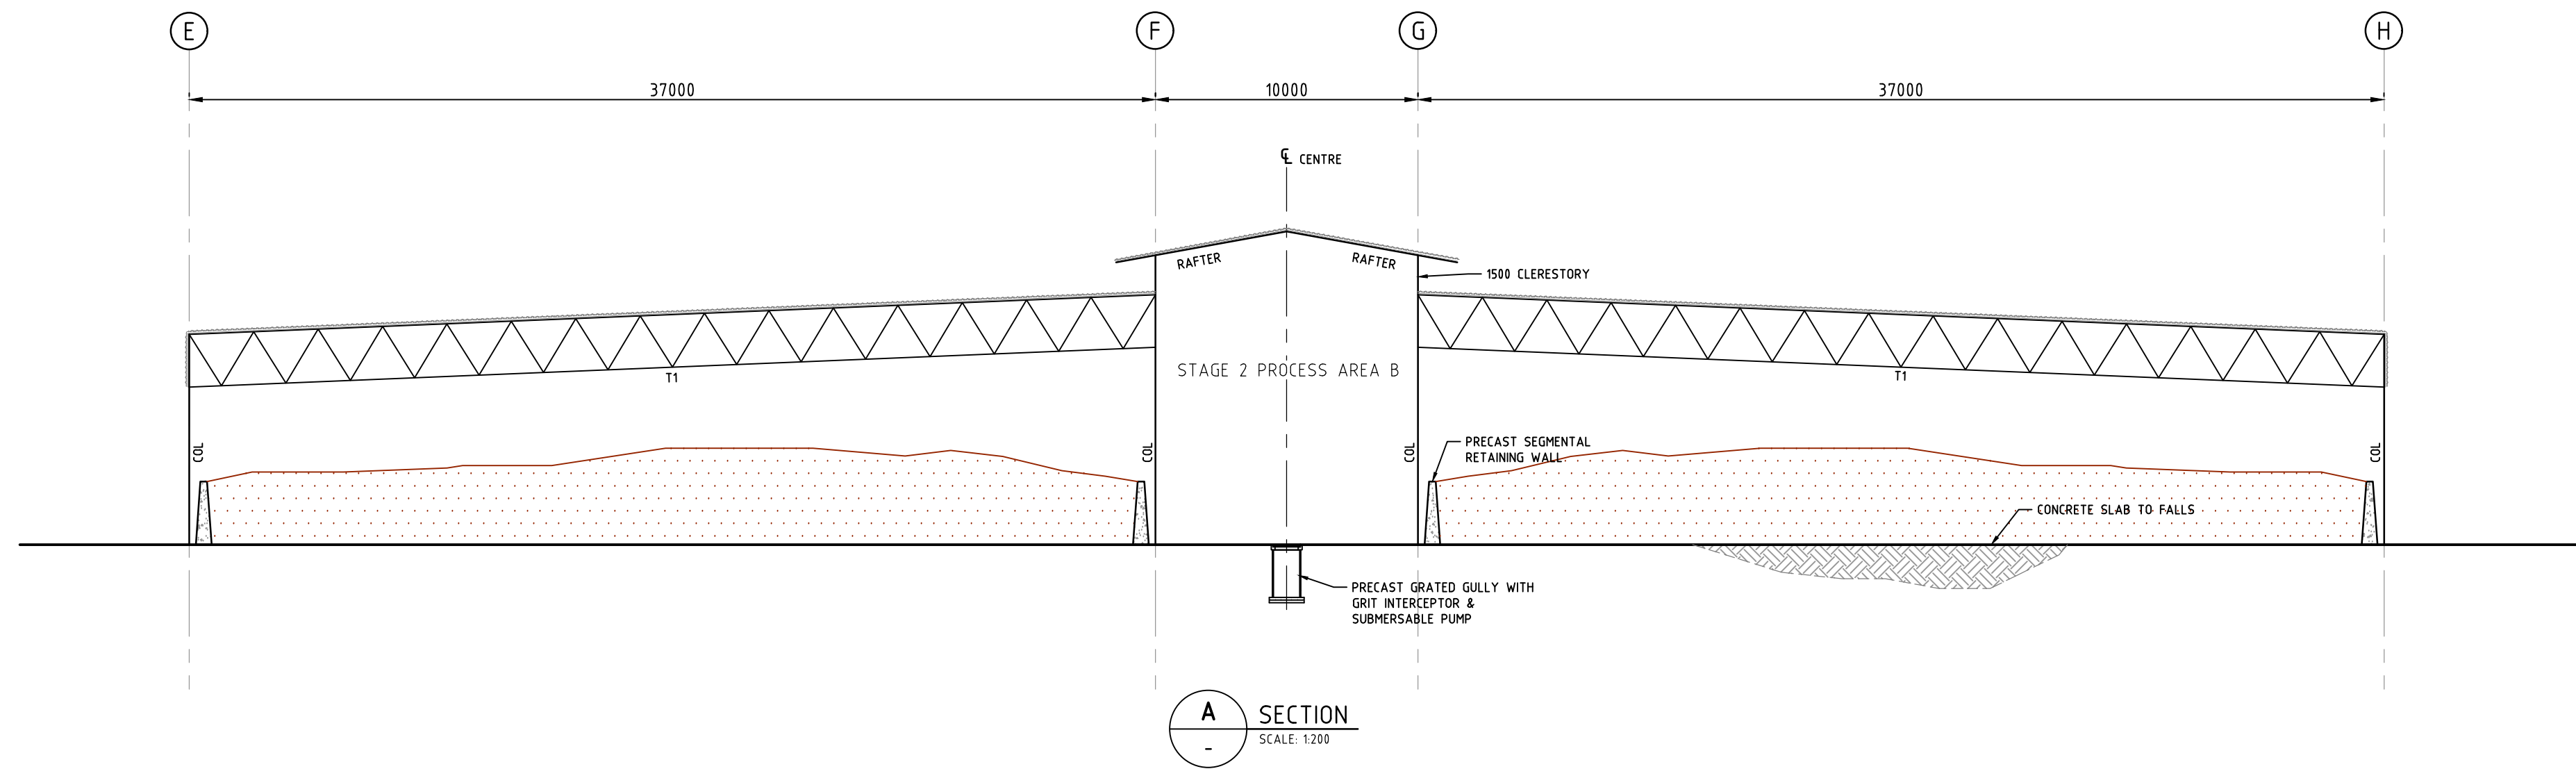

A SECTION
SCALE: 1:200

PRELIMINARY ONLY
NOT FOR CONSTRUCTION

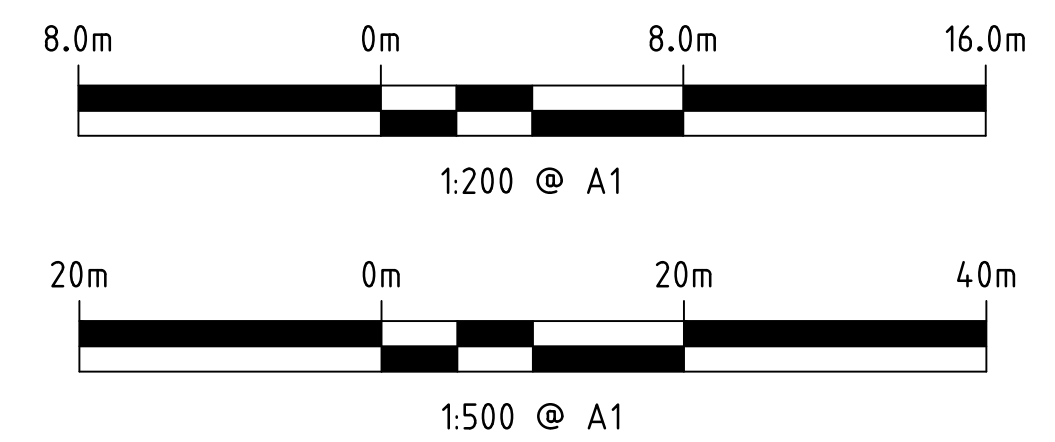

VERTICAL DATUM: AUSTRALIAN HEIGHT DATUM
HORIZONTAL DATUM: MGA 94 ZONE 50

talis consultants
www.talisconsultants.com.au
T: 1300 251 070

ASSET
ENGINEERING
ENVIRONMENT
NOISE
SPATIAL
WASTE

PERTH
604 Newcastle Street Leederville WA6007
PO Box 454 Leederville WA 6903

Client:

C-WISE
Soil Carbon Solutions

NOTES


- This drawing is the property of Talis Consultants Pty Ltd. It is a confidential document and must not be copied, used, or its contents divulged without prior written consent.
- DO NOT SCALE; use figured dimensions only, if in doubt please contact Talis Consultants.
- Parts of this drawing is intended to be IN COLOUR. Black & White Printing may cause errors or omissions. If this text is not GREEN, please contact Talis Consultants

No.	Date	By	Check	Amendment / Issue	App.
A	04.12.2023	YJ	SH	ISSUED FOR DEVELOPMENT APPROVAL	SH

Project: C-WISE DUE DILIGENCE AND APPROVALS

Title: STAGE 2 PROCESS AREA B - FLOOR PLAN, ROOF LAYOUT & TYPICAL SECTION


Scale: AS SHOWN @ A1		Date: 08.09.2022	
Drawn: YJ		Checked: SH	
		Approved:	
Job No: TW21124		Org. No: S-601	
		Rev: 	
Filename: TW21124-STRUC-DA-SET.DWG			

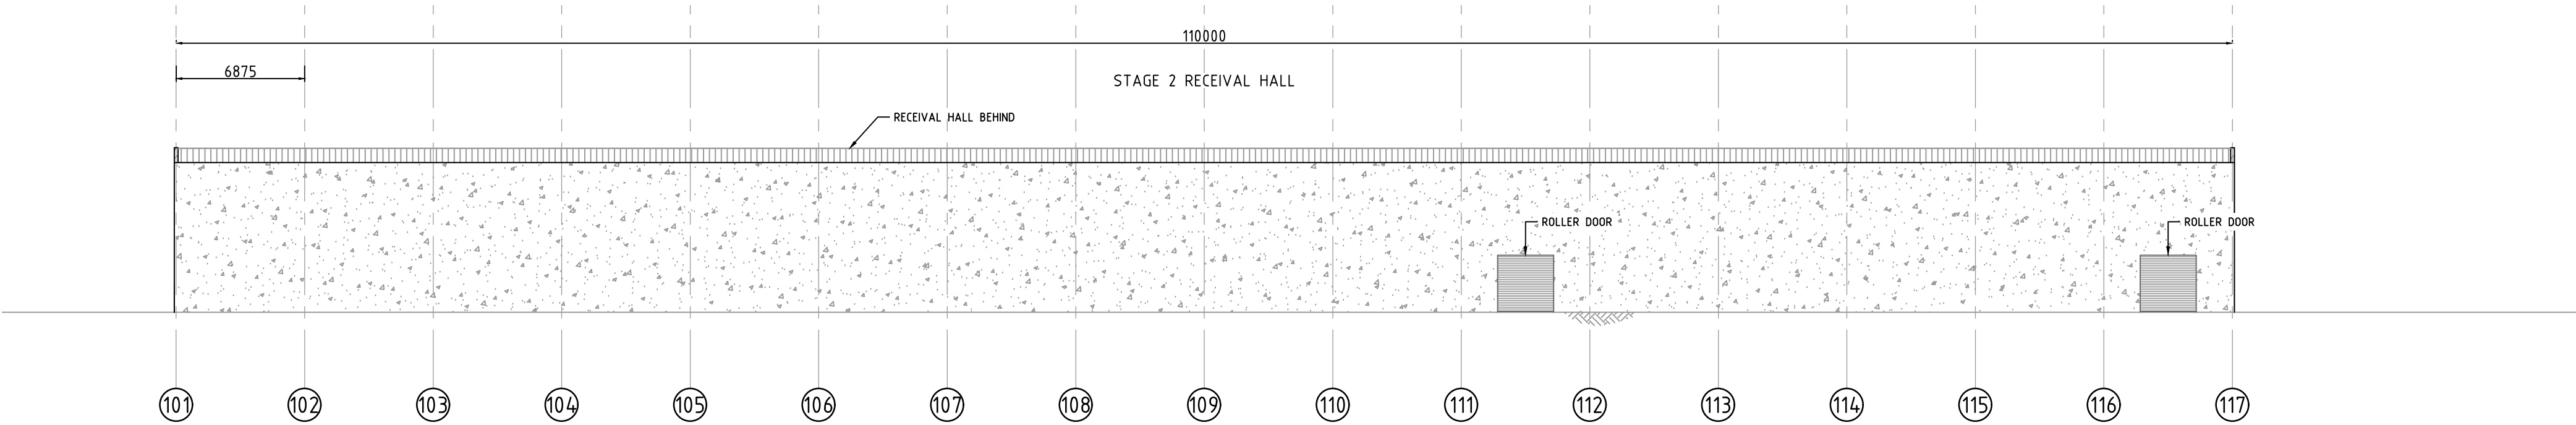


1 SOUTH ELEVATION
S-701
SCALE: 1:250




2 EAST ELEVATION
S-701
SCALE: 1:250

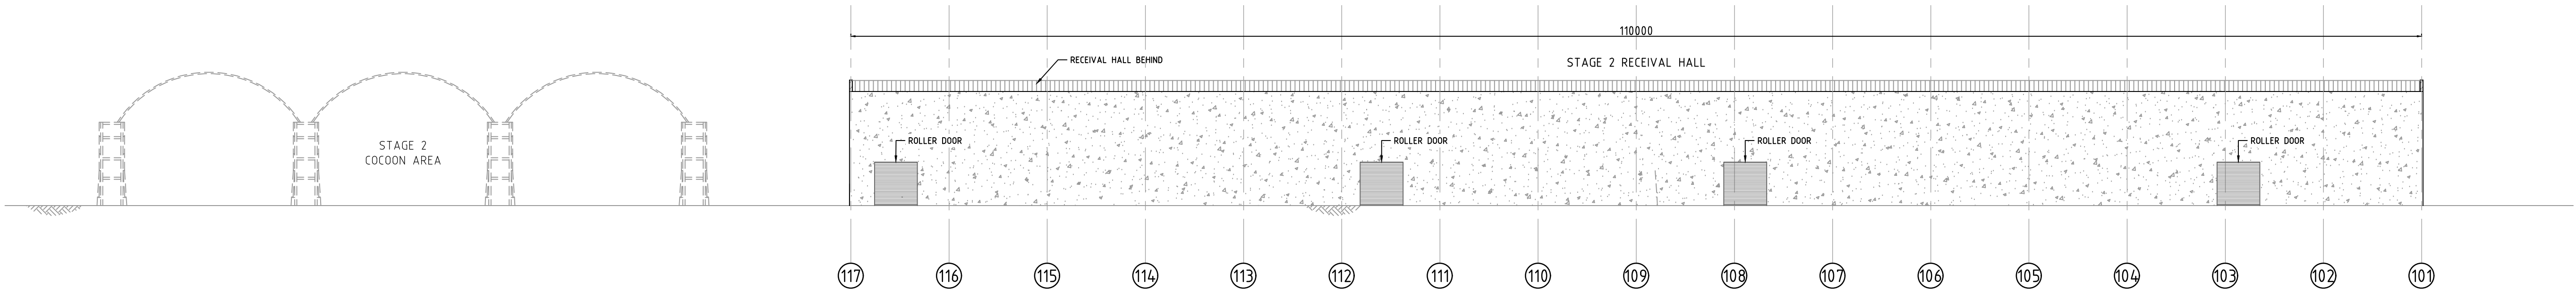

3 NORTH ELEVATION
S-701
SCALE: 1:250

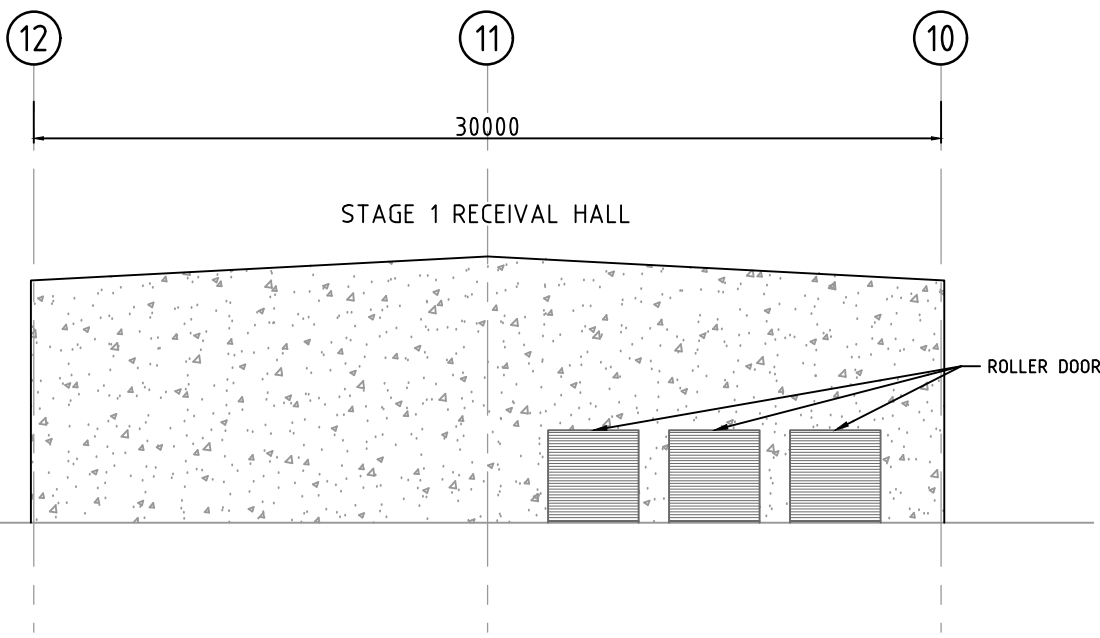

4 WEST ELEVATION
S-701
SCALE: 1:250

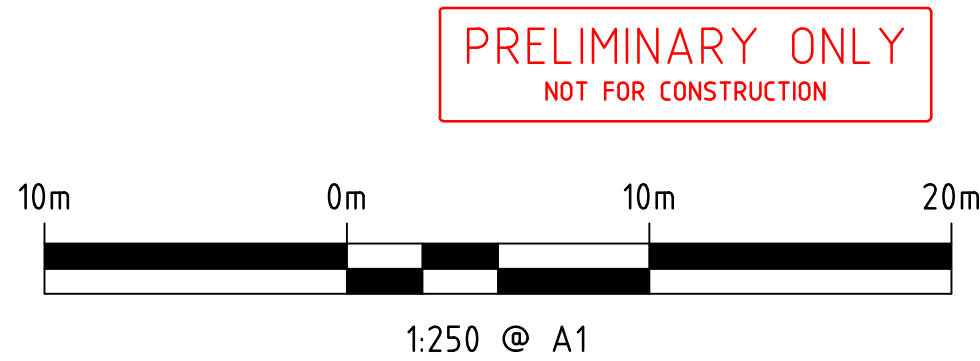

VERTICAL DATUM: AUSTRALIAN HEIGHT DATUM
HORIZONTAL DATUM: MGA 94 ZONE 50



ASSET
ENGINEERING
ENVIRONMENT
NOISE
SPATIAL
WASTE

Client:



NOTES

1. This drawing is the property of Talis Consultants Pty Ltd. It is a confidential document and must not be copied, used, or its contents divulged without prior written consent.
2. DO NOT SCALE; use figured dimensions only, if in doubt please contact Talis Consultants.
3. Parts of this drawing is intended to be IN COLOUR. Black & White Printing may cause errors or omissions. If this text is not GREEN, please contact Talis Consultants

A	04.12.2023	YJ	SH	ISSUED FOR DEVELOPMENT APPROVAL	SH
No.	Date	By	Check	Amendment / Issue	App.

Project:

C-WISE DUE DILIGENCE AND
APPROVALS

Title:


STAGE 2 RECEIVAL HALL -
ELEVATIONS

Scale: 1:250 @ A1 Date: 08.09.2022

Drawn: YJ Checked: SH Approved:


Job No: TW21124 Drg. No: S-703 Rev: A

Filename: TW21124-STRUC-DA-SET.DWG

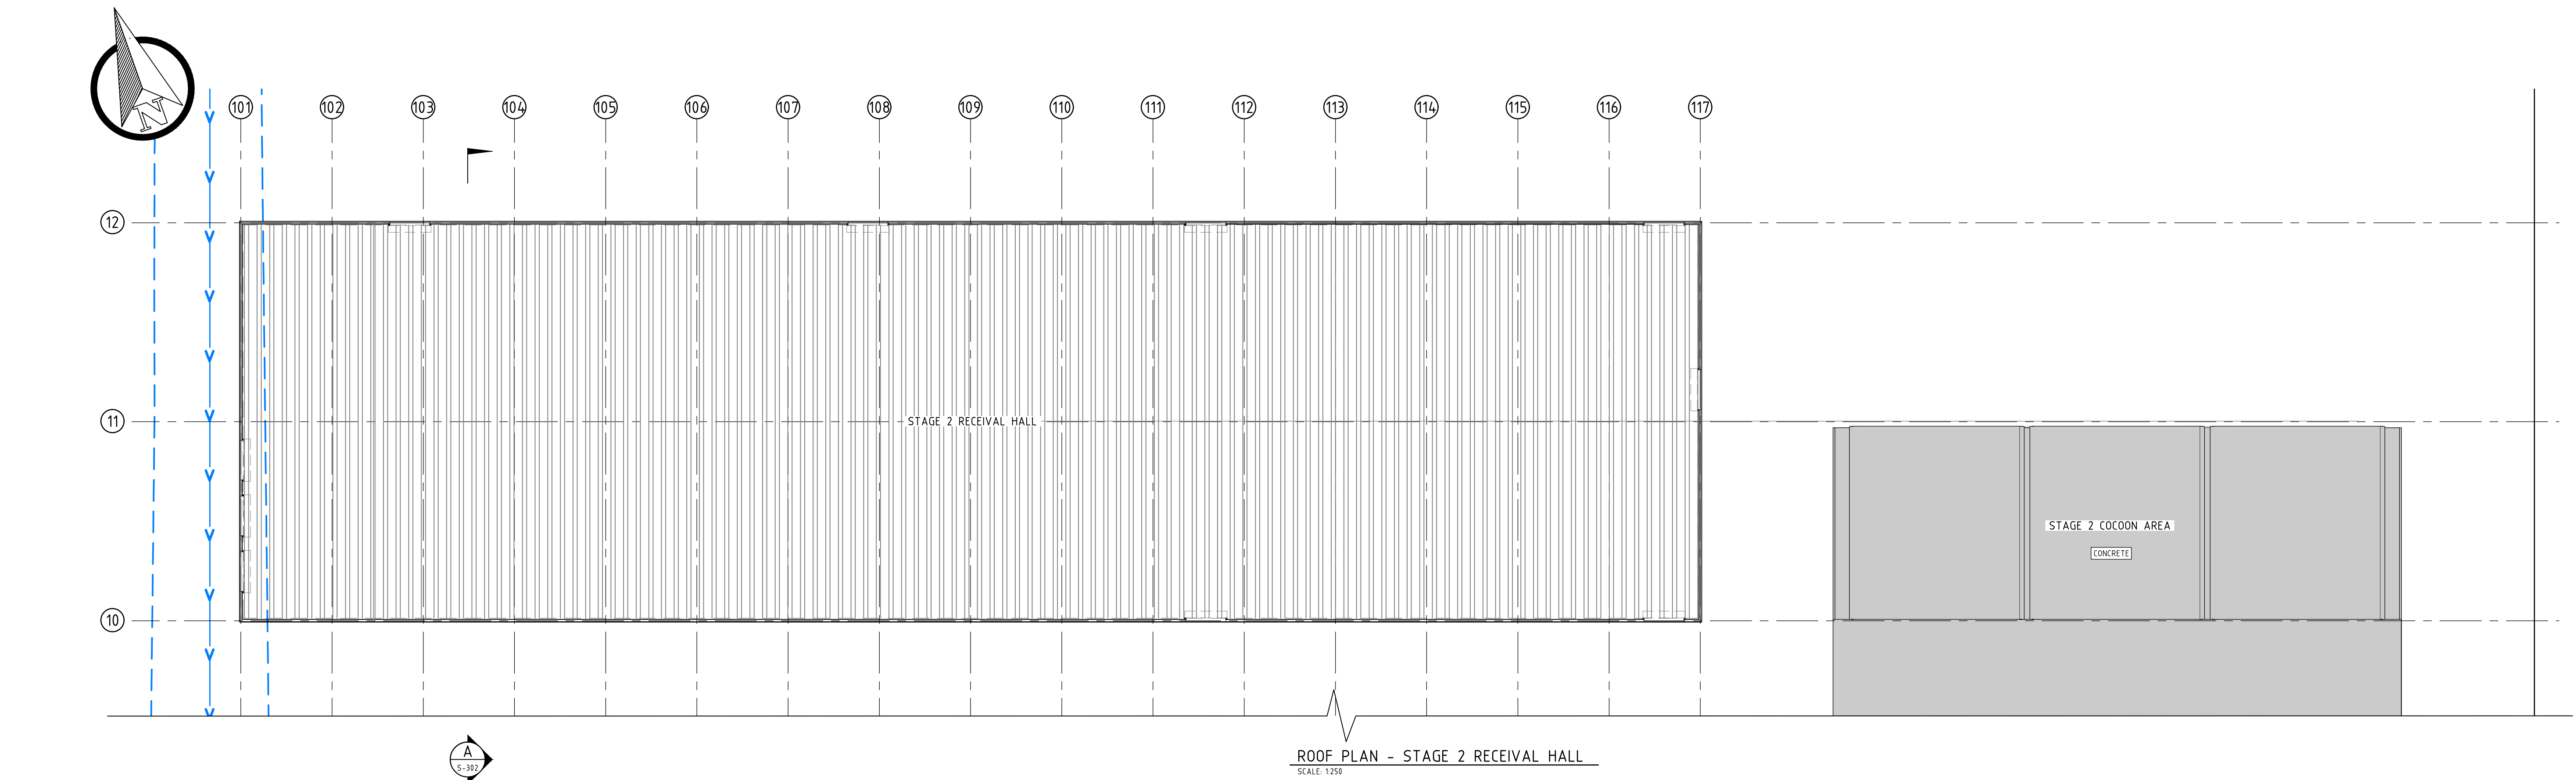



10m 0m 10m 20m

1:250 @ A1

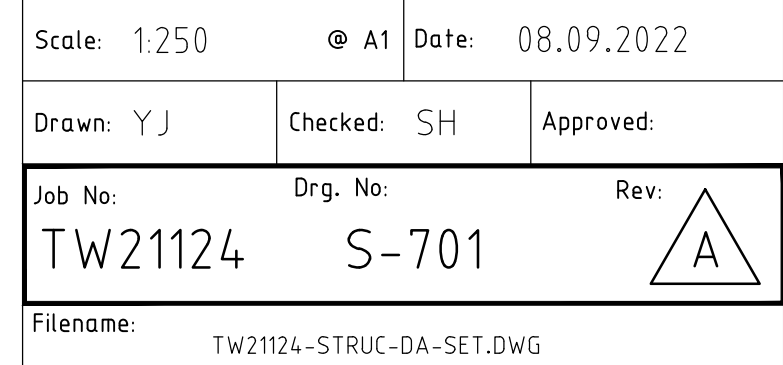

Printed by Yuhua Jiang on 04.12.2023 01:10 PM

FILENAME: \\SERVER\TALIS\SECTIONS\WASTE\PROJECTS\TW21124\TW2124 - C-WISE DUE DILIGENCE AND APPROVALS\DRAWINGS\TWO\2124-STRUC-DA-SET.DWG

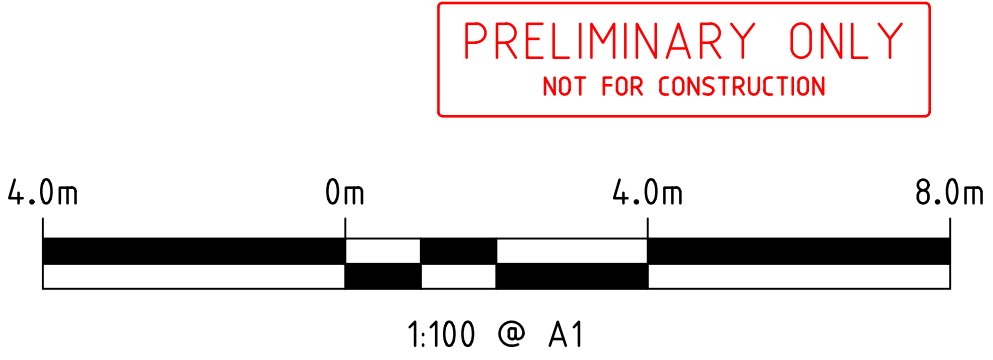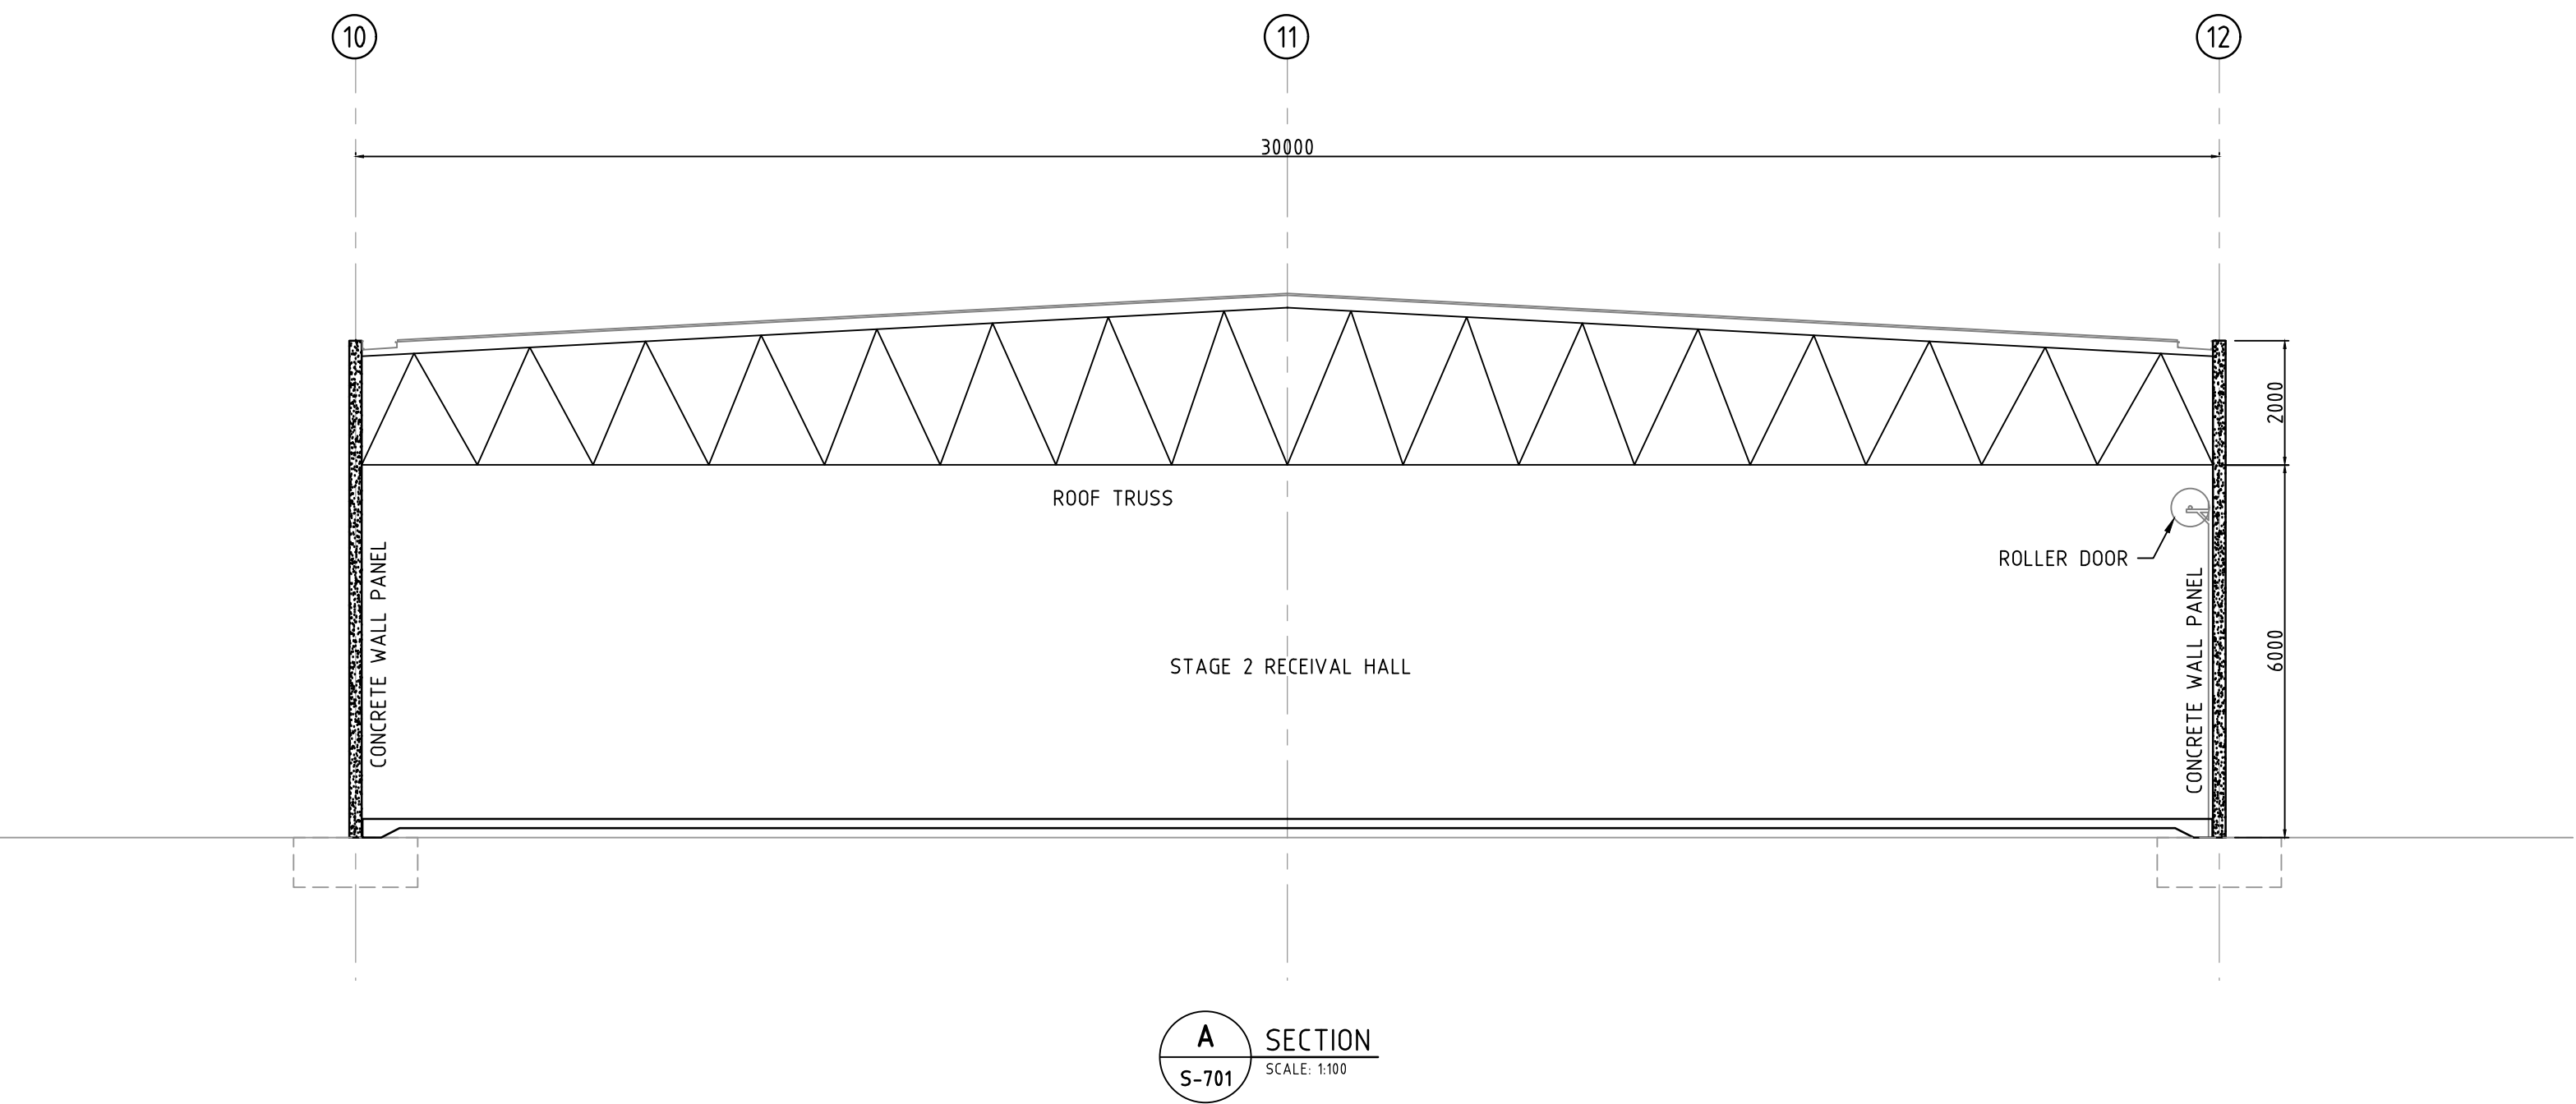

VERTICAL DATUM: AUSTRALIAN HEIGHT DATUM
HORIZONTAL DATUM: MGA 94 ZONE 50



talīs
consultants

www.talisconsultants.com.au

ASSET
ENGINEERING
ENVIRONMENT
NOISE
SPATIAL
WASTE

PERTH
604 Newcastle Street Leederville WA6007
PO Box 454 Leederville WA 6903

Client:



C-WISE
Soil Carbon Solutions


NOTES					
1. This drawing is the property of Talis Consultants Pty Ltd. It is a confidential document and must not be copied, used, or its contents divulged without prior written consent.					
2. DO NOT SCALE; use figured dimensions only, if in doubt please contact Talis Consultants.					
3. Parts of this drawing is intended to be IN COLOUR. Black & White Printing may cause errors or omissions. If this text is not GREEN, please contact Talis Consultants					
A	04.12.2023	YJ	SH	ISSUED FOR DEVELOPMENT APPROVAL	SH
No.	Date	By	Check	Amendment / Issue	App.

Project:



C-WISE DUE DILIGENCE AND APPROVALS

Title:

STAGE 2 RECEIVAL HALL - TYPICAL SECTION

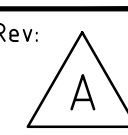Scale: 1:100	@ A1	Date: 08.09.2022
Drawn: YJ	Checked: SH	Approved:
Job No: TW21124	Drg. No: S-702	Rev: 
Filename: TW21124-STRUC-DA-SET.DWG		

Printed by Yuhua Jiang on 04.12.2023 03:39 PM
FILENAME: \\SERVER\TALIS\SECTIONS\WASTE\PROJECTS\TW21124\2104 - C-WISE DUE DILIGENCE AND APPROVALS\DRAWINGS\TWO\2104-STRUC-DA-SET.DWG

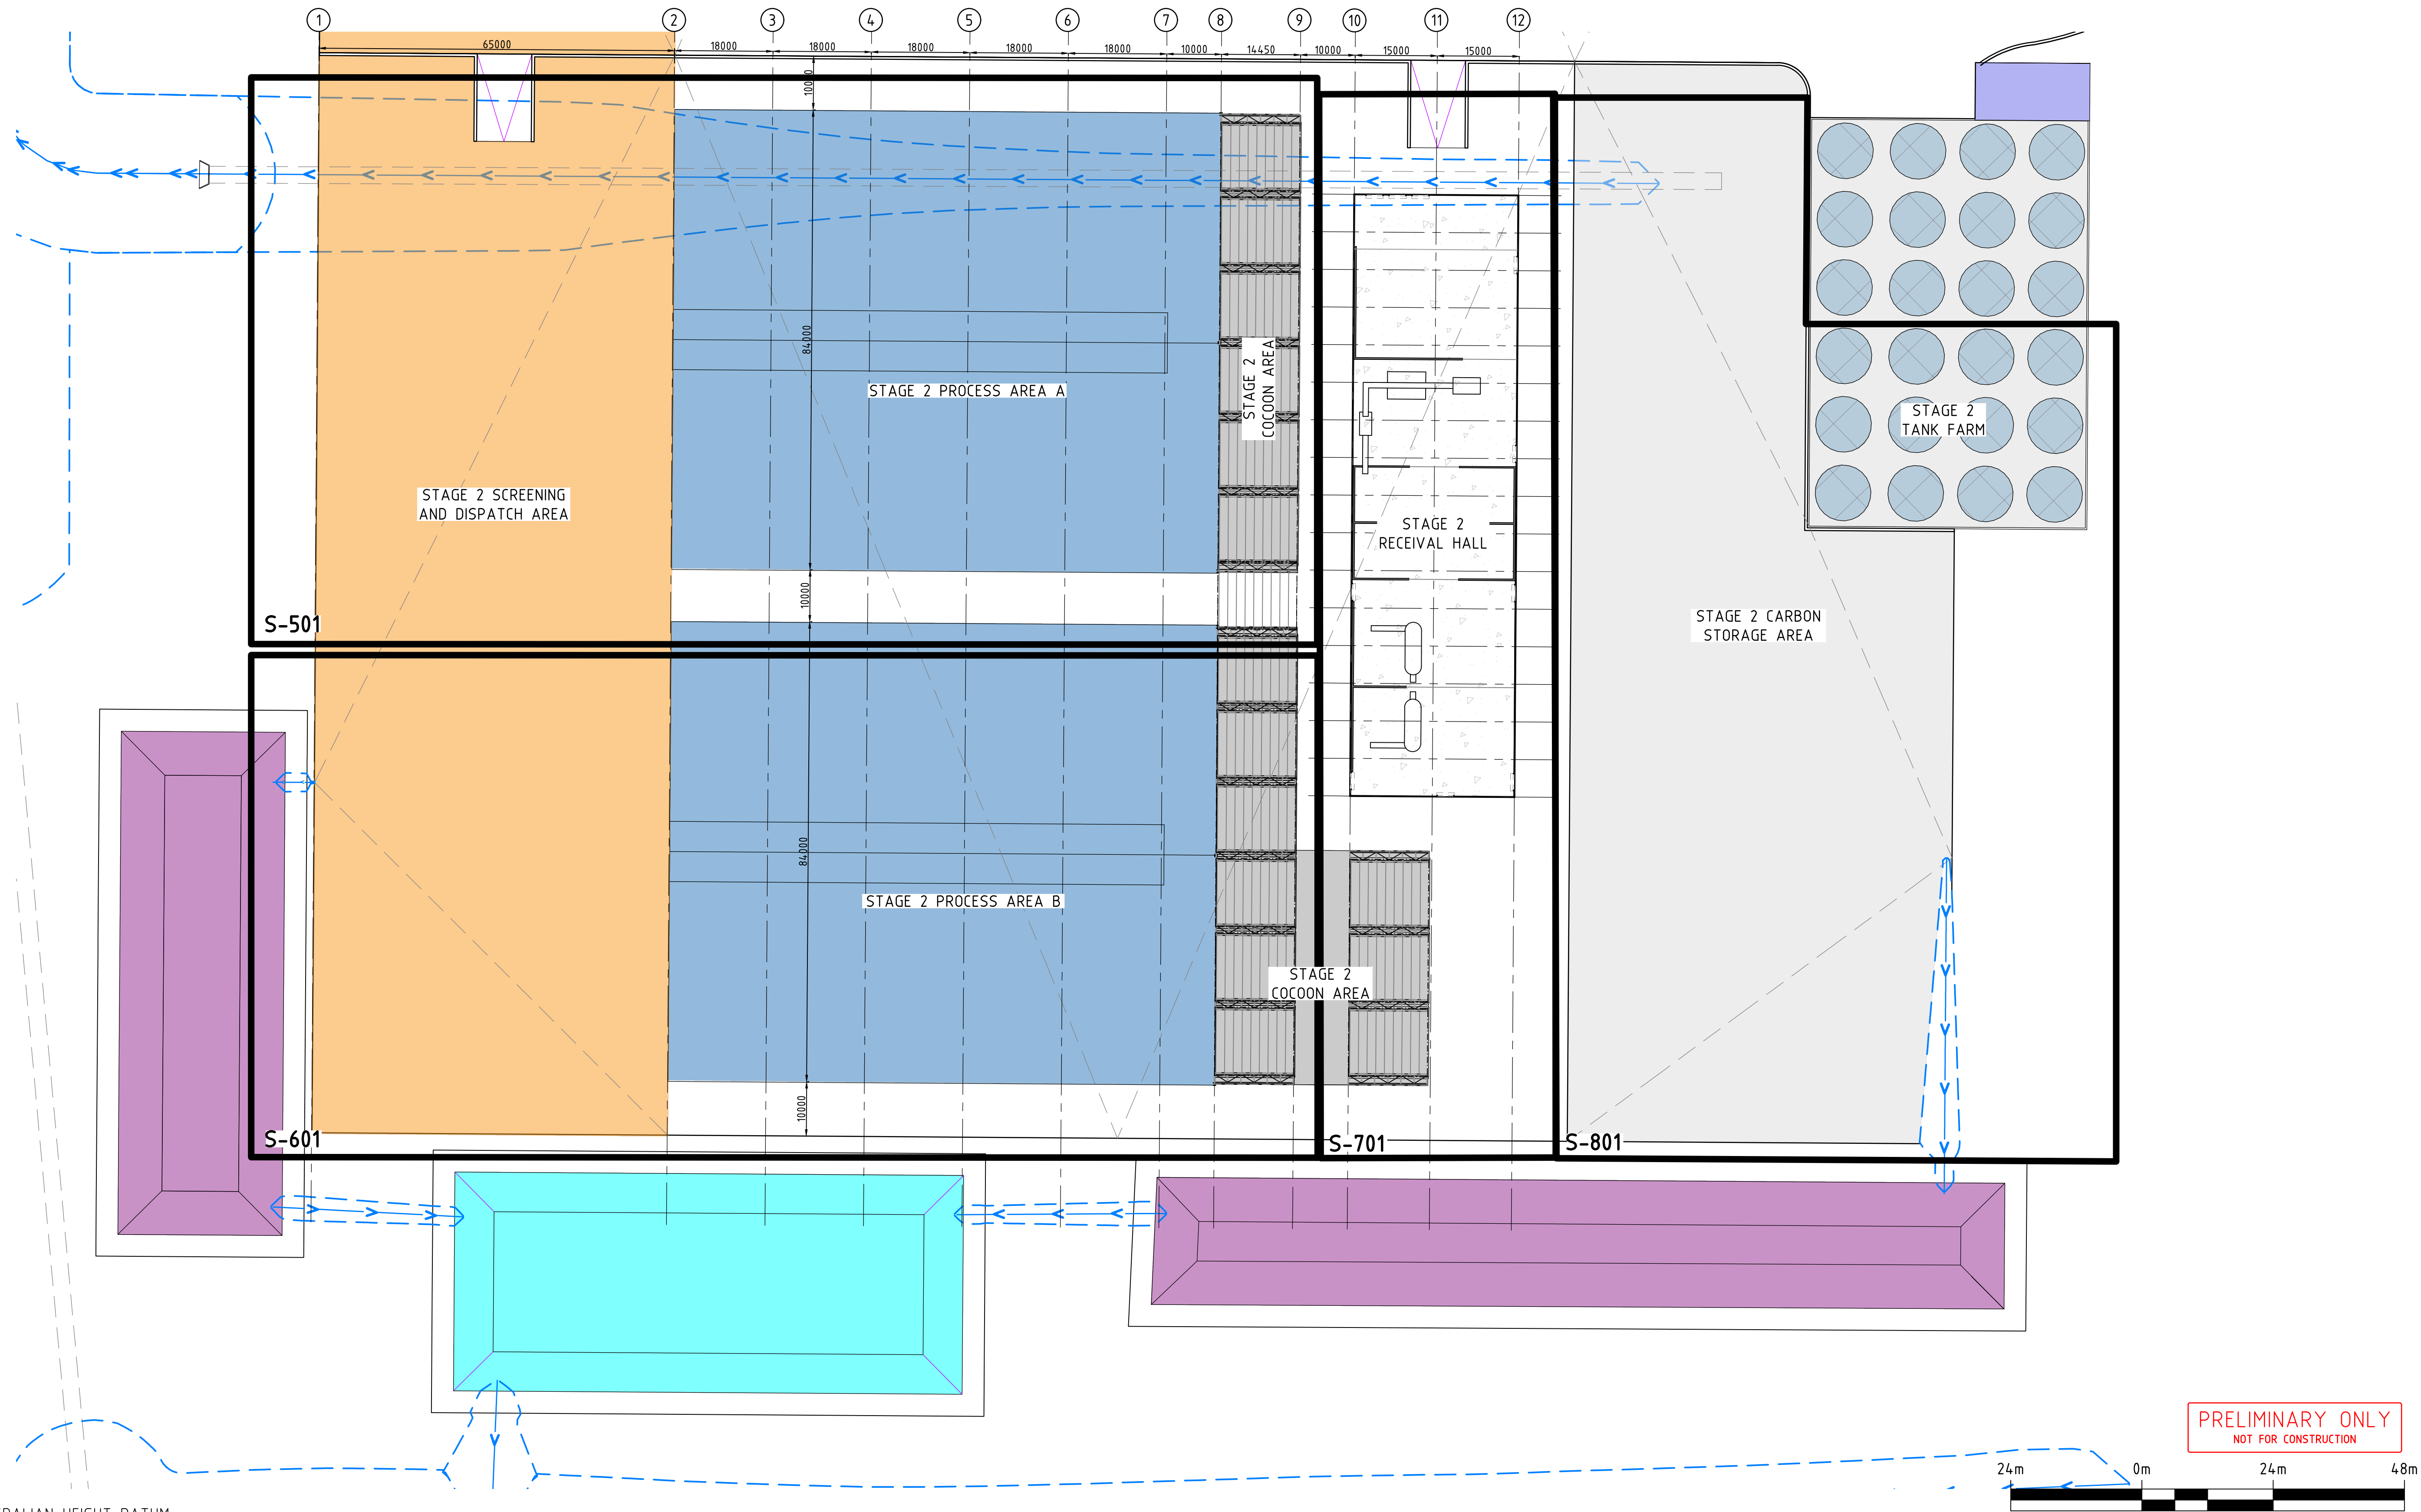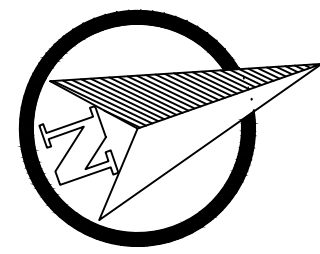

VERTICAL DATUM: AUSTRALIAN HEIGHT DATUM
HORIZONTAL DATUM: MGA 94 ZONE 50



talis
consultants

www.talisconsultants.com.au

ASSET
ENGINEERING
ENVIRONMENT
NOISE
SPATIAL
WASTE

PERTH
604 Newcastle Street Leederville WA6007
PO Box 454 Leederville WA 6903

T: 1300 251 070

Client:



C-WISE
Soil Carbon Solutions


NOTES					
1. This drawing is the property of Talis Consultants Pty Ltd. It is a confidential document and must not be copied, used, or its contents divulged without prior written consent.					
2. DO NOT SCALE; use figured dimensions only, if in doubt please contact Talis Consultants.					
3. Parts of this drawing is intended to be IN COLOUR. Black & White Printing may cause errors or omissions. If this text is not GREEN, please contact Talis Consultants					
No.	Date	Y	J	SH	App.
A	04.12.2023	Y	J	SH	SH
ISSUED FOR DEVELOPMENT APPROVAL					
Amendment / Issue					


Project:

C-WISE DUE DILIGENCE AND APPROVALS


Title:

STAGE 2 SITE KEY PLAN

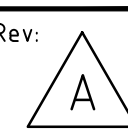Scale: 1:600	@ A1	Date: 08.09.2022
Drawn: YJ	Checked: SH	Approved:
Job No: TW21124	Org. No: S-500	Rev: 
Filename: TW21124-STRUC-DA-SET.DWG		

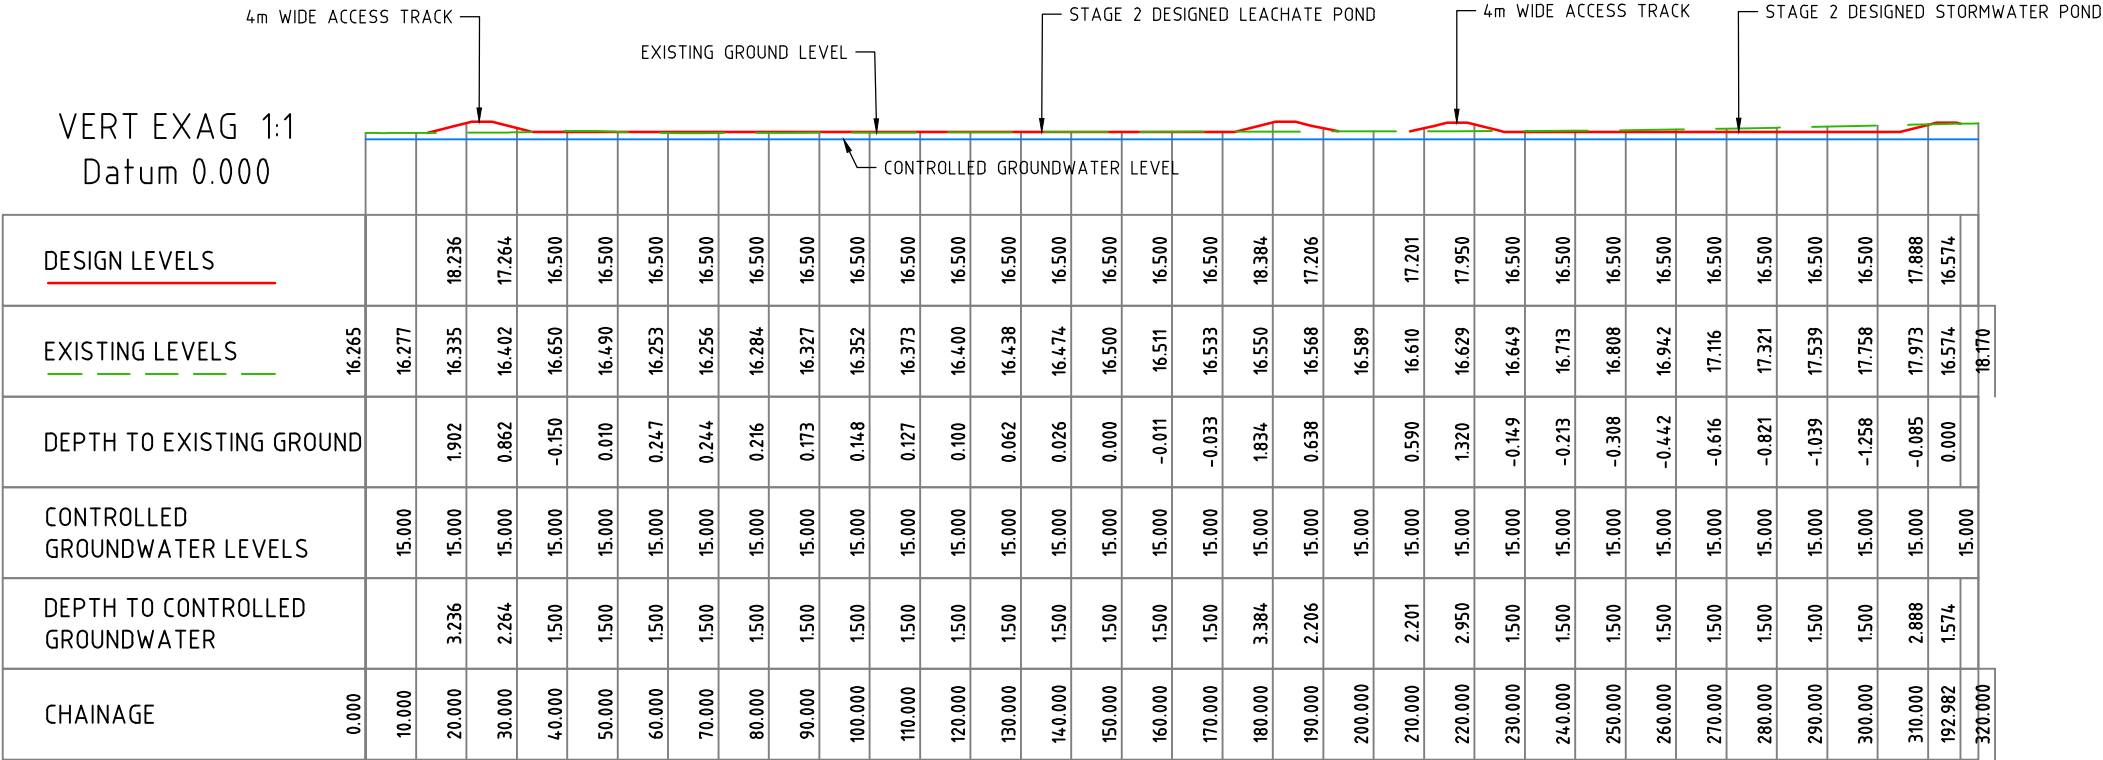


E LONG SECTION THROUGH STAGE 2 STORMWATER POND AND NORTH LEACHATE POND
SCALE: 1:1500

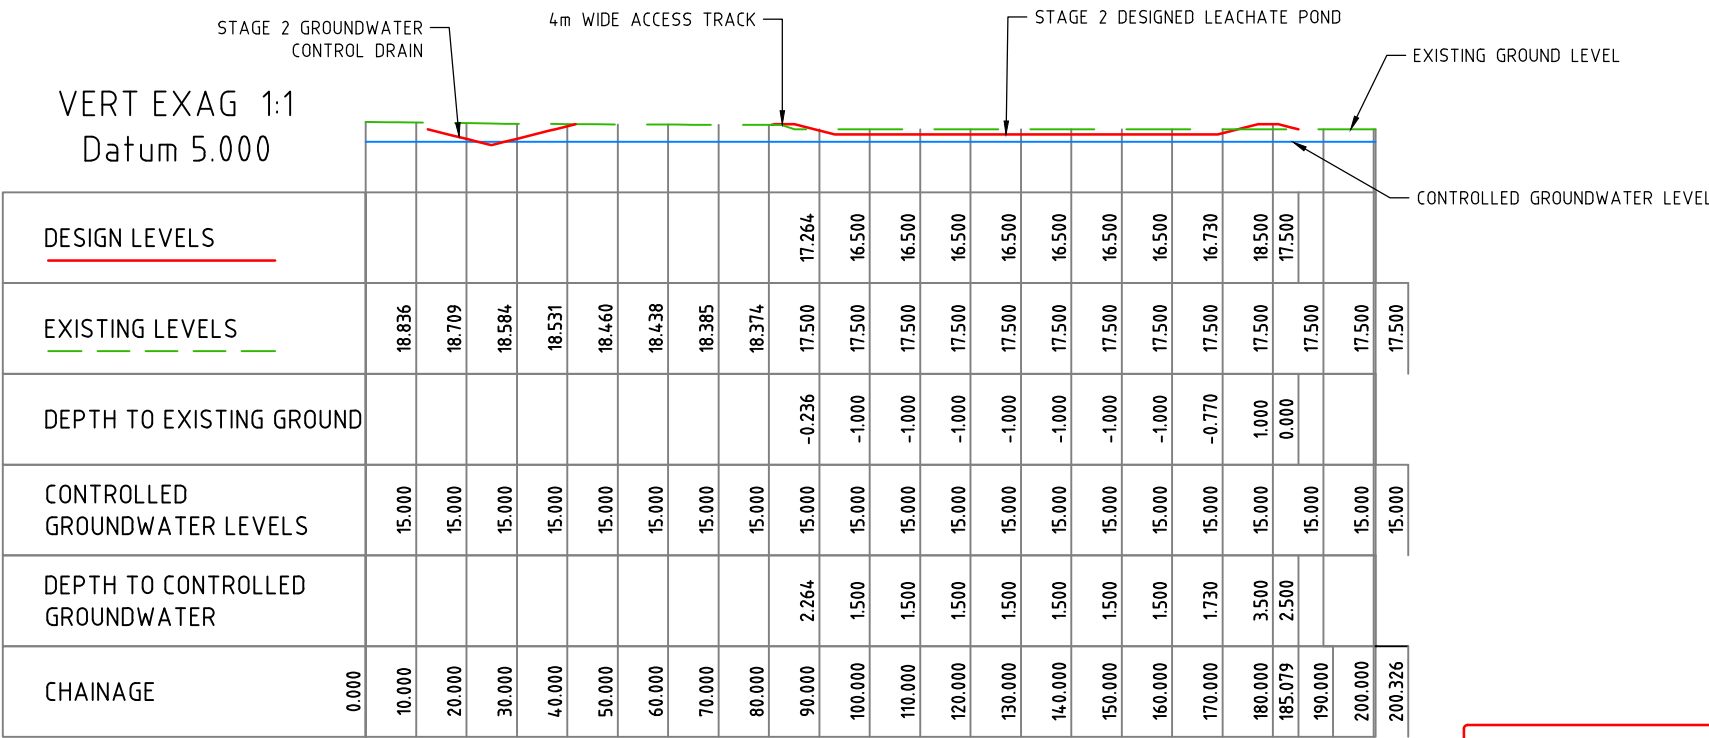

F LONG SECTION THROUGH STAGE 2 SOUTH LEACHATE POND
SCALE: 1:1500

PRELIMINARY ONLY
NOT FOR CONSTRUCTION

 

VERTICAL DATUM: AUSTRALIAN HEIGHT DATUM
HORIZONTAL DATUM: MGA 94 ZONE 50



ASSET
ENGINEERING
ENVIRONMENT
NOISE
SPATIAL
WASTE

PERTH
604 Newcastle Street Leederville WA 6007
PO Box 454 Leederville WA 6903

Client:



NOTES

- This drawing is the property of Talis Consultants Pty Ltd. It is a confidential document and must not be copied, used, or its contents divulged without prior written consent.
- DO NOT SCALE, use figured dimensions only, if in doubt please contact Talis Consultants.
- Parts of this drawing is intended to be IN COLOUR. Black & White Printing may cause errors or omissions. If this text is not GREEN, please contact Talis Consultants

No.	Date	Drawn	Checked	Amendment / Issue	App.
B	26.09.2023	YJ	AB	EARTH WORK VOLUME UPDATED	MH
A	29.08.2023	YJ	AB	EARTH WORK UPDATED	MH

Project:
C-WISE DUE DILIGENCE AND APPROVALS

Title:
LONG SECTIONS 3 OF 4

Scale: AS SHOWN @ A3		Date: 02.03.2022	
Drawn: YJ	Checked: AB	Approved: MH	
Job No:	Drg. No:	Rev:	
TW21124		C-203	
Filename:			
TW21124-SET.DWG			



talis
consultants

www.talisconsultants.com.au T: 1300 251 070

PERTH
604 Newcastle Street Leederville WA 6007
PO Box 454 Leederville WA 6903



1. This drawing is the property of Talis Consultants Pty Ltd. It is a confidential document and must not be copied, used, or its contents divulged without prior written consent.
2. DO NOT SCALE, use figured dimensions only, if in doubt please contact Talis Consultants.
3. Parts of this drawing is intended to be IN COLOUR, Black & White Printing may cause errors or omissions. If this text is not GREEN, please contact Talis Consultants

C-WISE DUE DILIGENCE AND APPROVALS

LONG SECTIONS 4 OF 4

Filename: TW21124-SET.DWG