



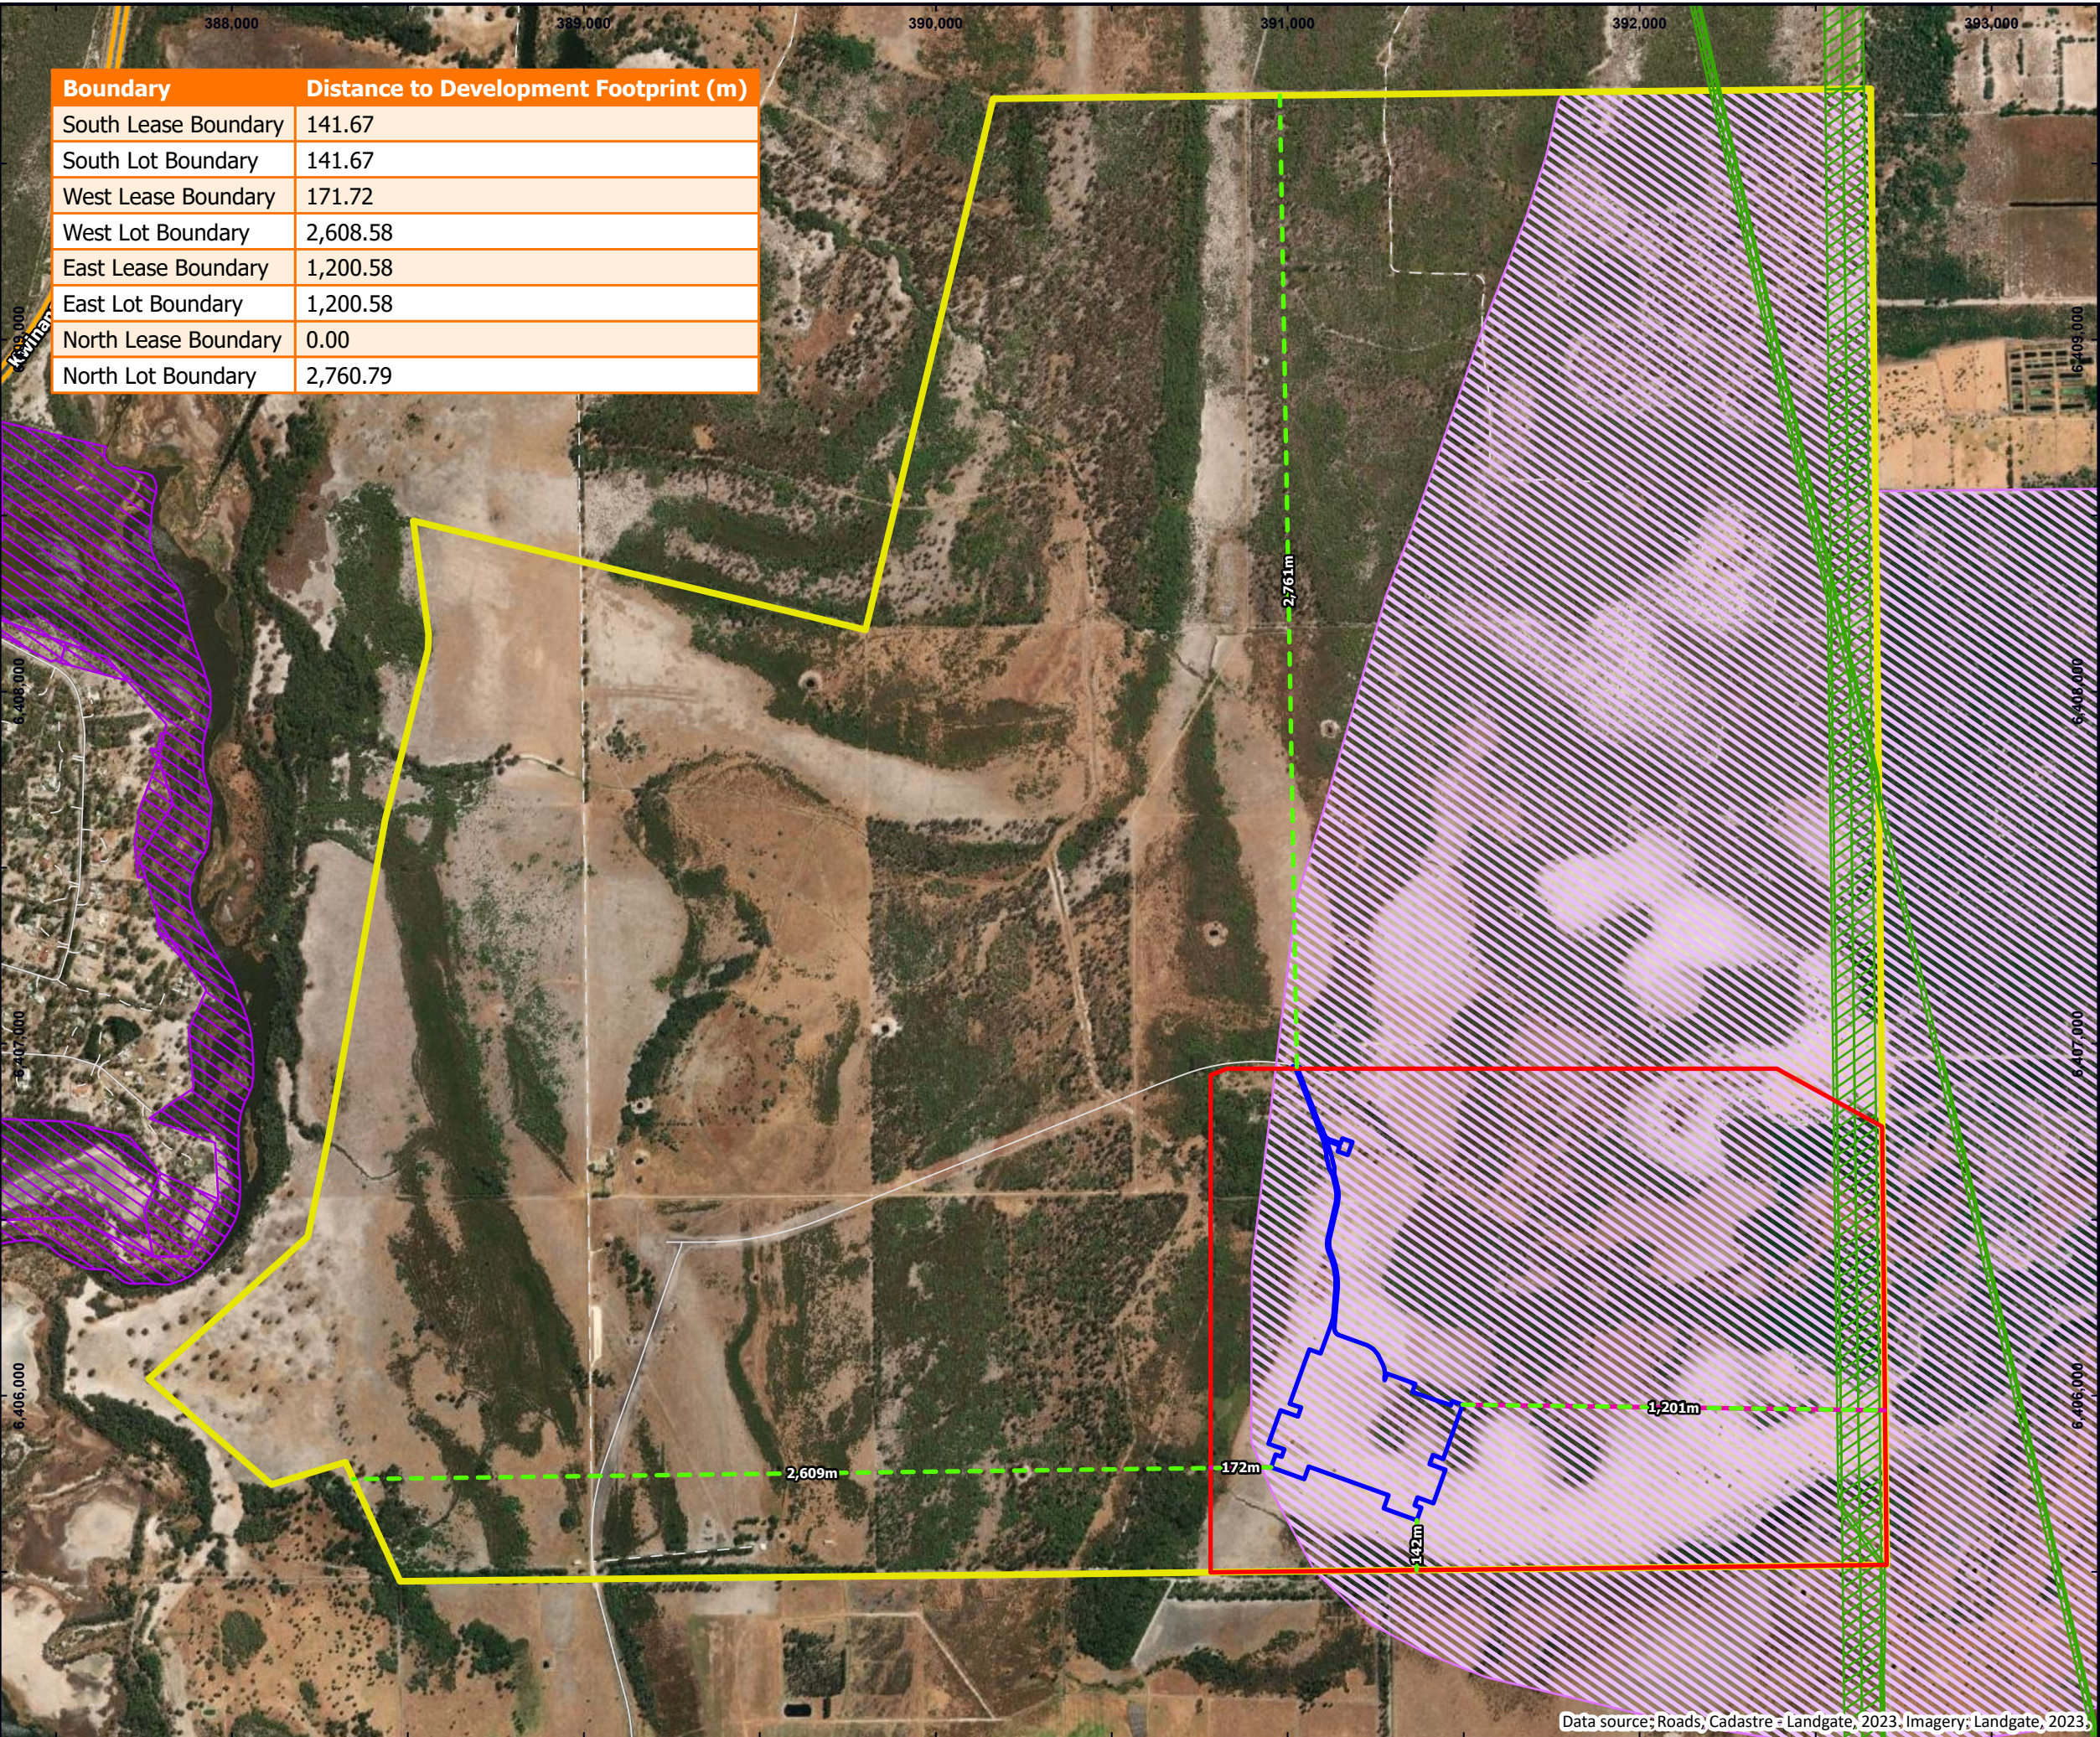

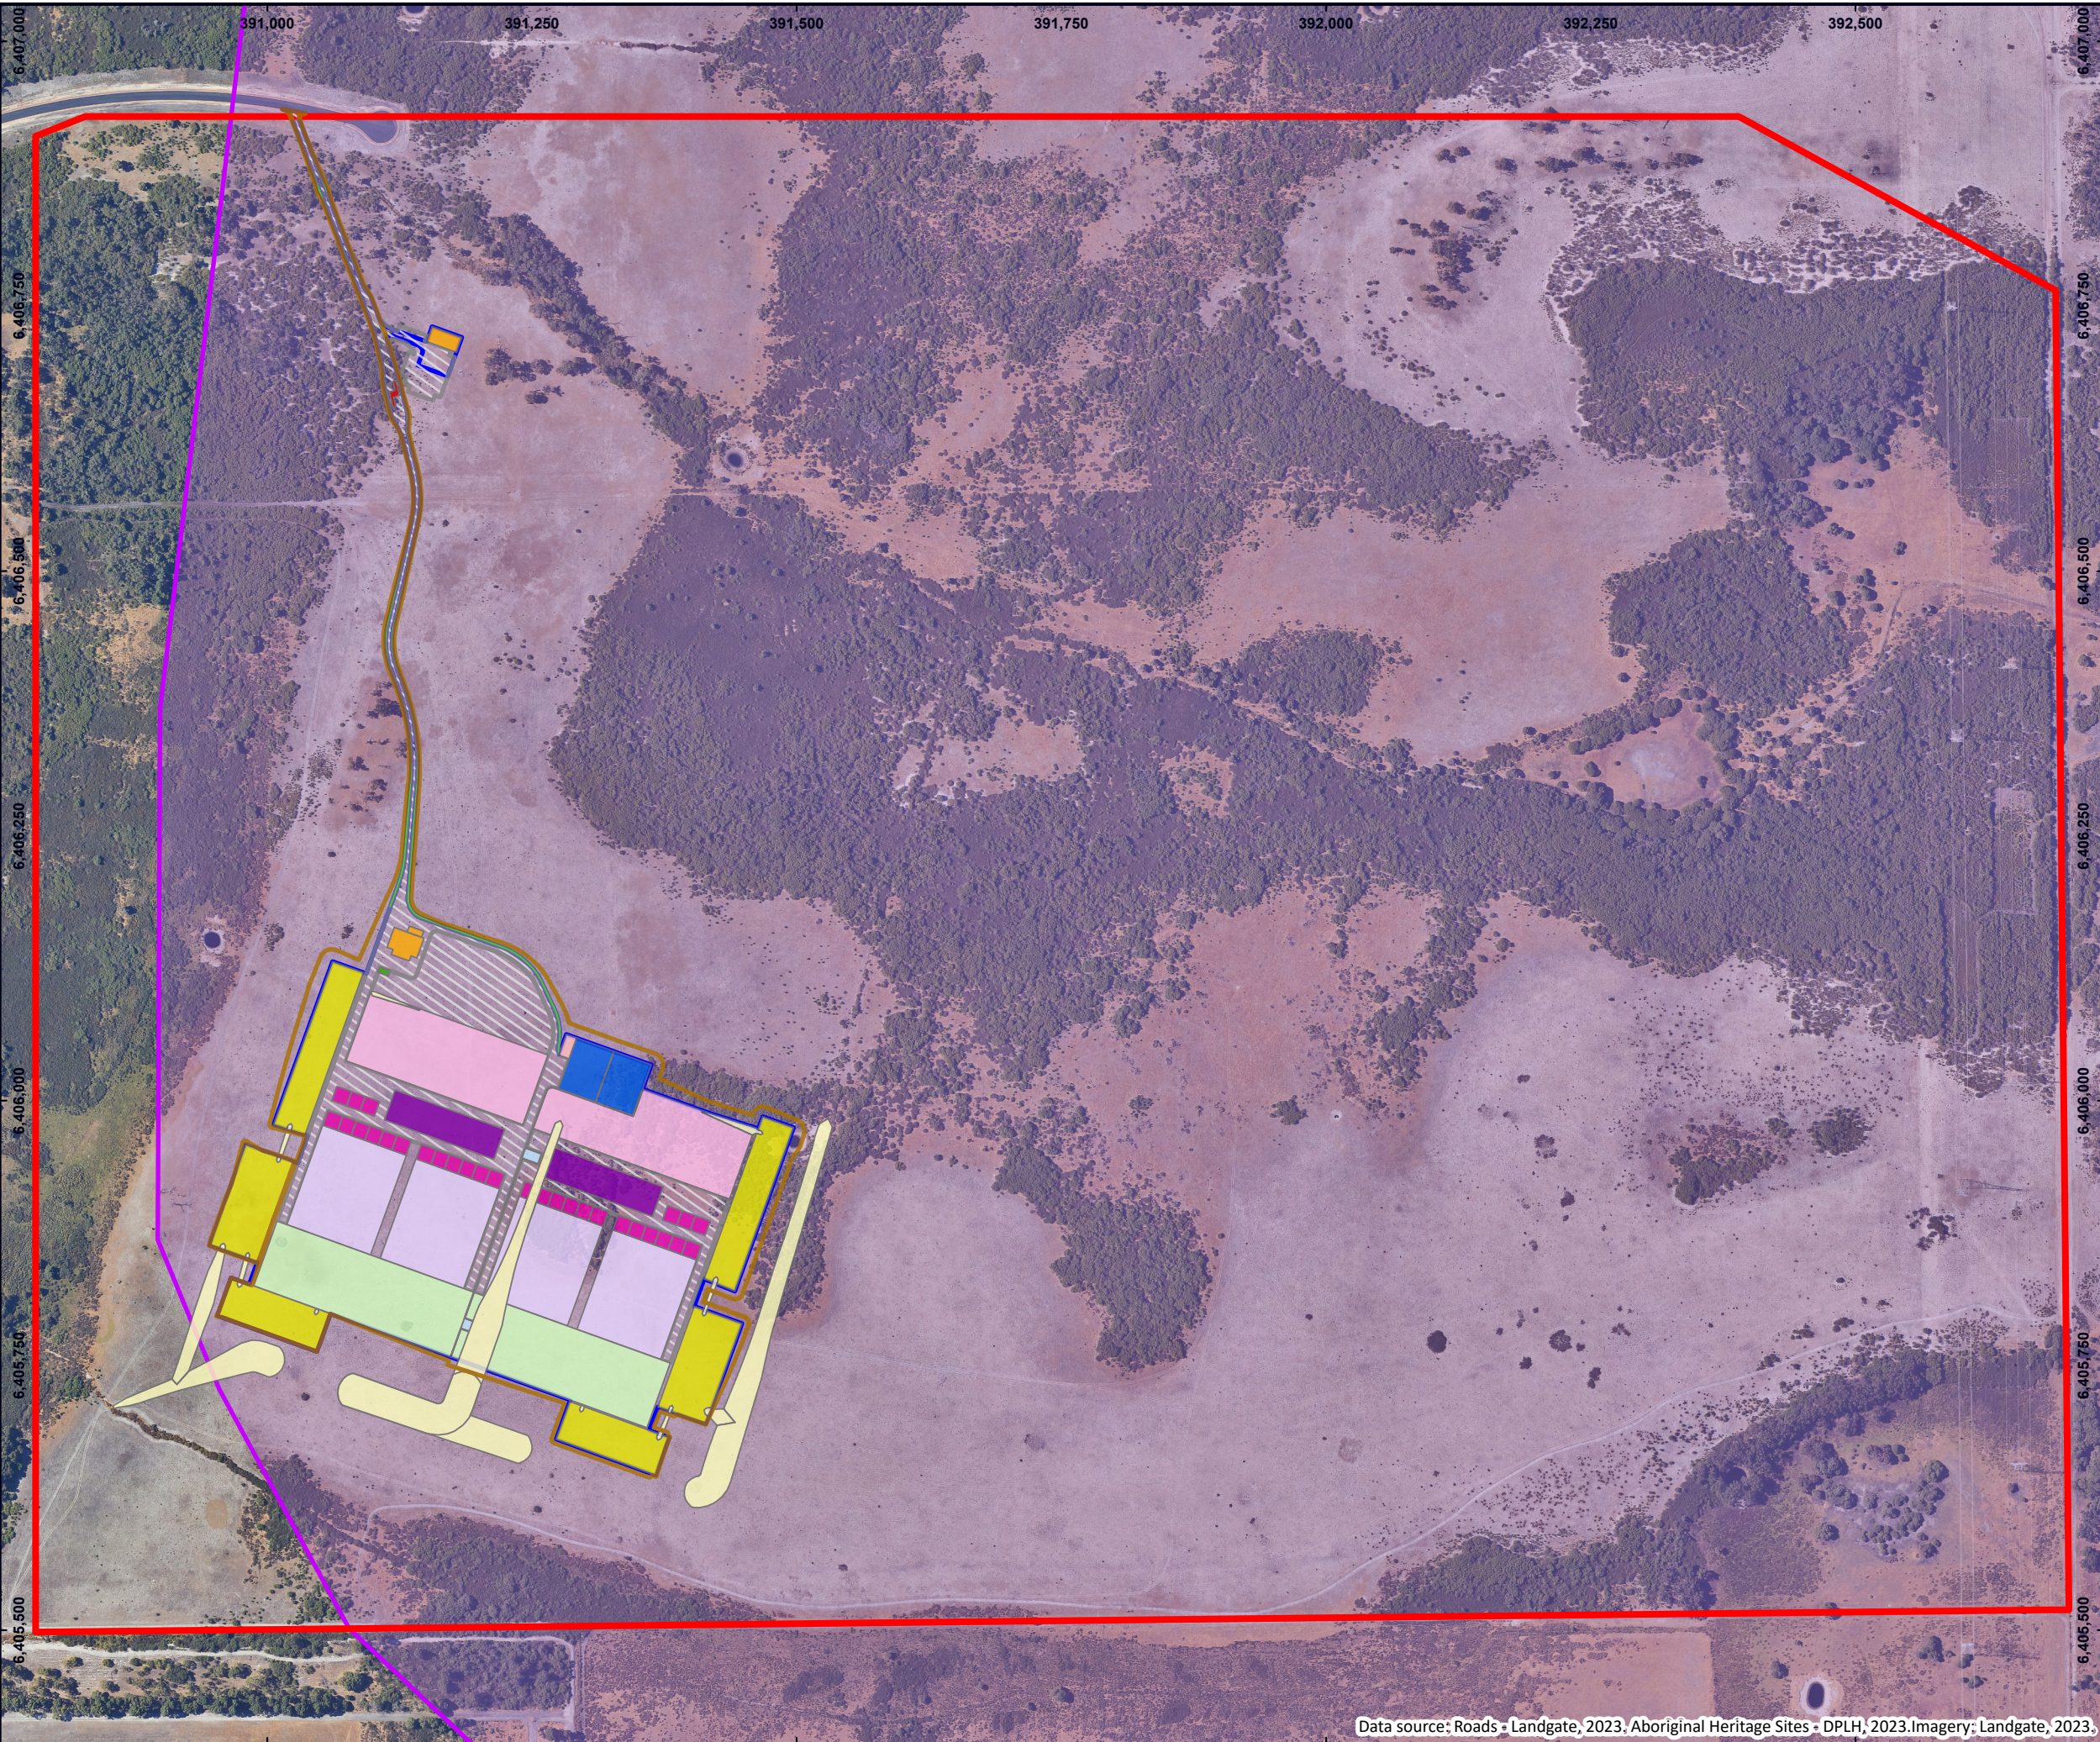



LEGEND

- Site Boundary
- Development Footprint
- Strategic Minerals & Basic Raw Materials Resource Policy Areas

Proposed Site Plan

- Levee
- Ponds
- Stage 2 1m Wall
- Buildings
- Carbon Storage
- Cocoon Area
- Dispatch Area
- Fuel Store
- Process Area
- Recieval Hall
- Stage 2 Ramps
- Tank Farm Areas
- Waste Receival
- Weighbridge
- Road - Edge of Shoulder Formation
- Road - Edge of Seal
- Earthwork boundary


© Talis Consultants Pty Ltd ("Talis") Copyright in the drawings, information and data recorded in this document ("the information") is the property of Talis. This document and the information are solely for the use of the authorised recipient and this document may not be used, transferred or reproduced in whole or part for any purpose other than that which it is supplied by Talis without written consent. Talis makes no representation, undertakes no duty and accepts no responsibility to any third party who may use or rely upon this document or the information.

 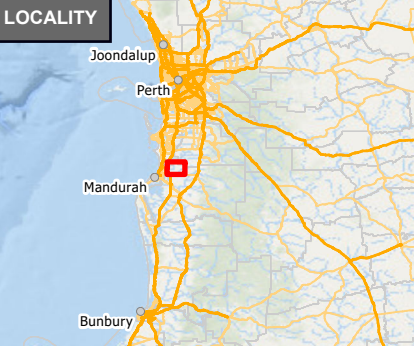

SITE PLAN

Clearing Permit Application

C-Wise
320 Gull Road
Keralup WA 6182

 


Prepared:	E Jackson	Date:	5/12/2023
Reviewed:	T Hunter	Revision:	A
Project:	TW21124		




Figure 19

Printed by Yuhua Jiang on 04.12.2023 02:42 PM


FILENAME: Y:\SECTIONS\WASTE PROJECTS\TW21124\TW21124 - C-WISE DUE DILIGENCE AND APPROVALS\DRAWINGS\DRAWINGS\TW21124-STRUC-DA-SET.DWG

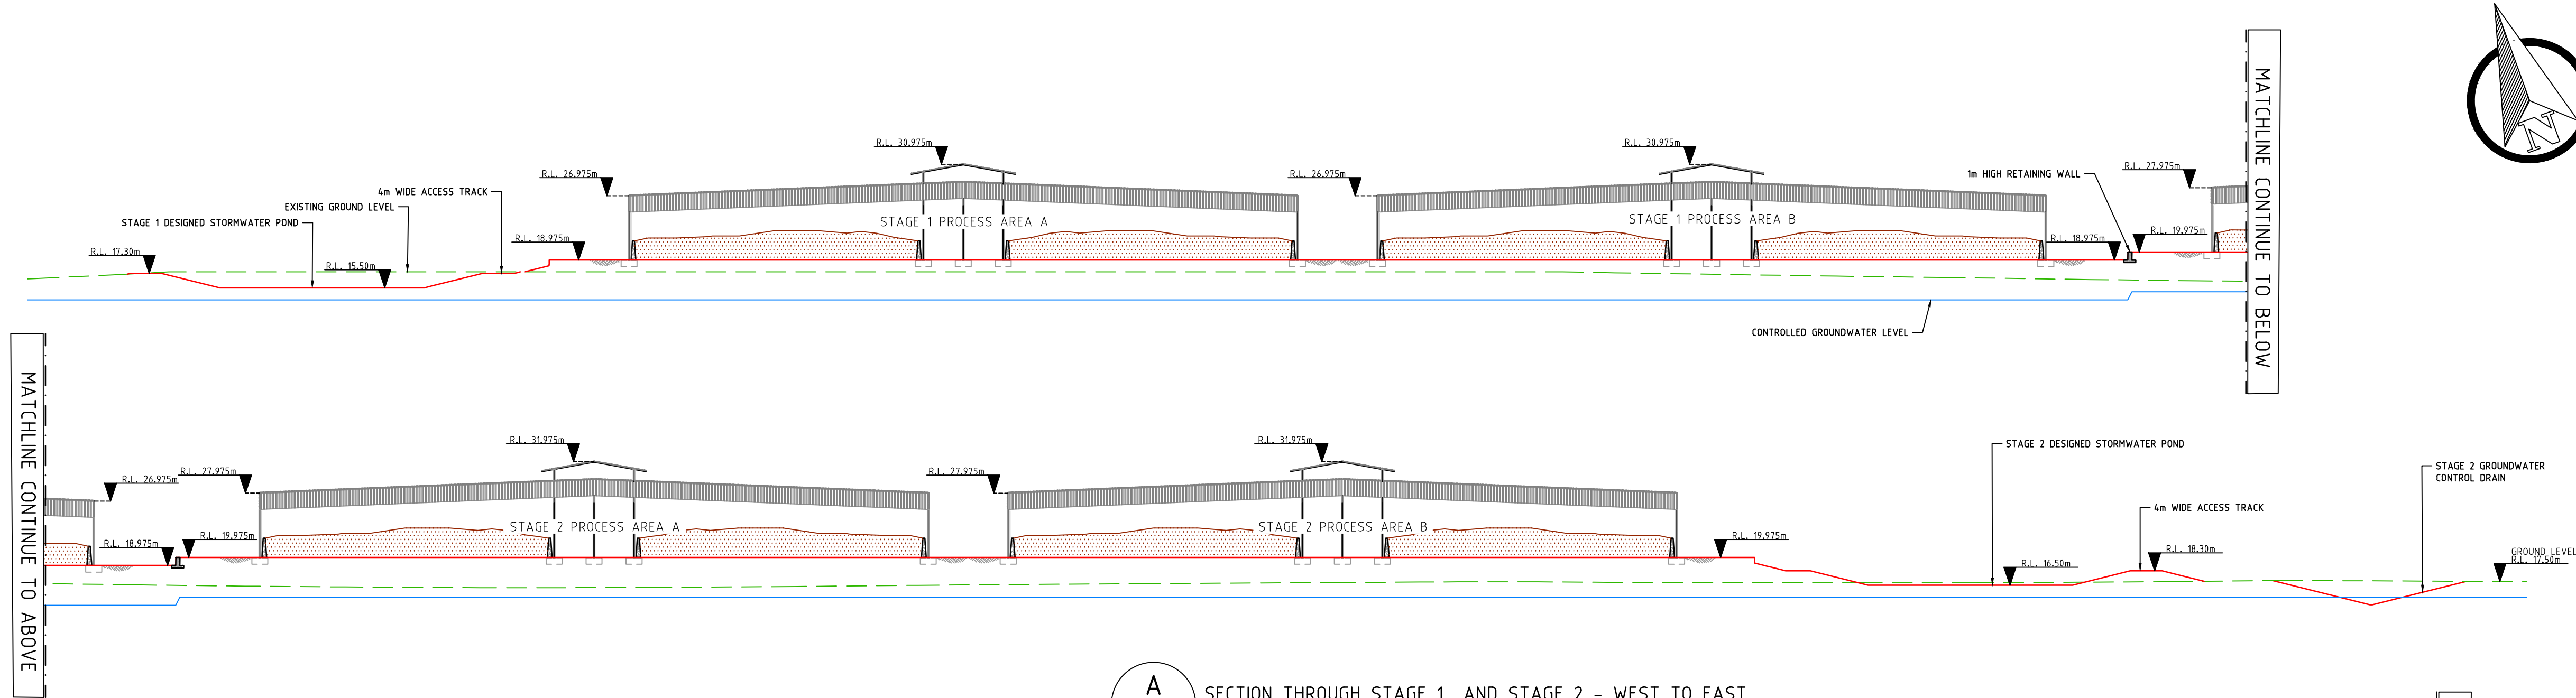


A
SECTION THROUGH STAGE 1 AND STAGE 2 - WEST TO EAST
SCALE: 1500

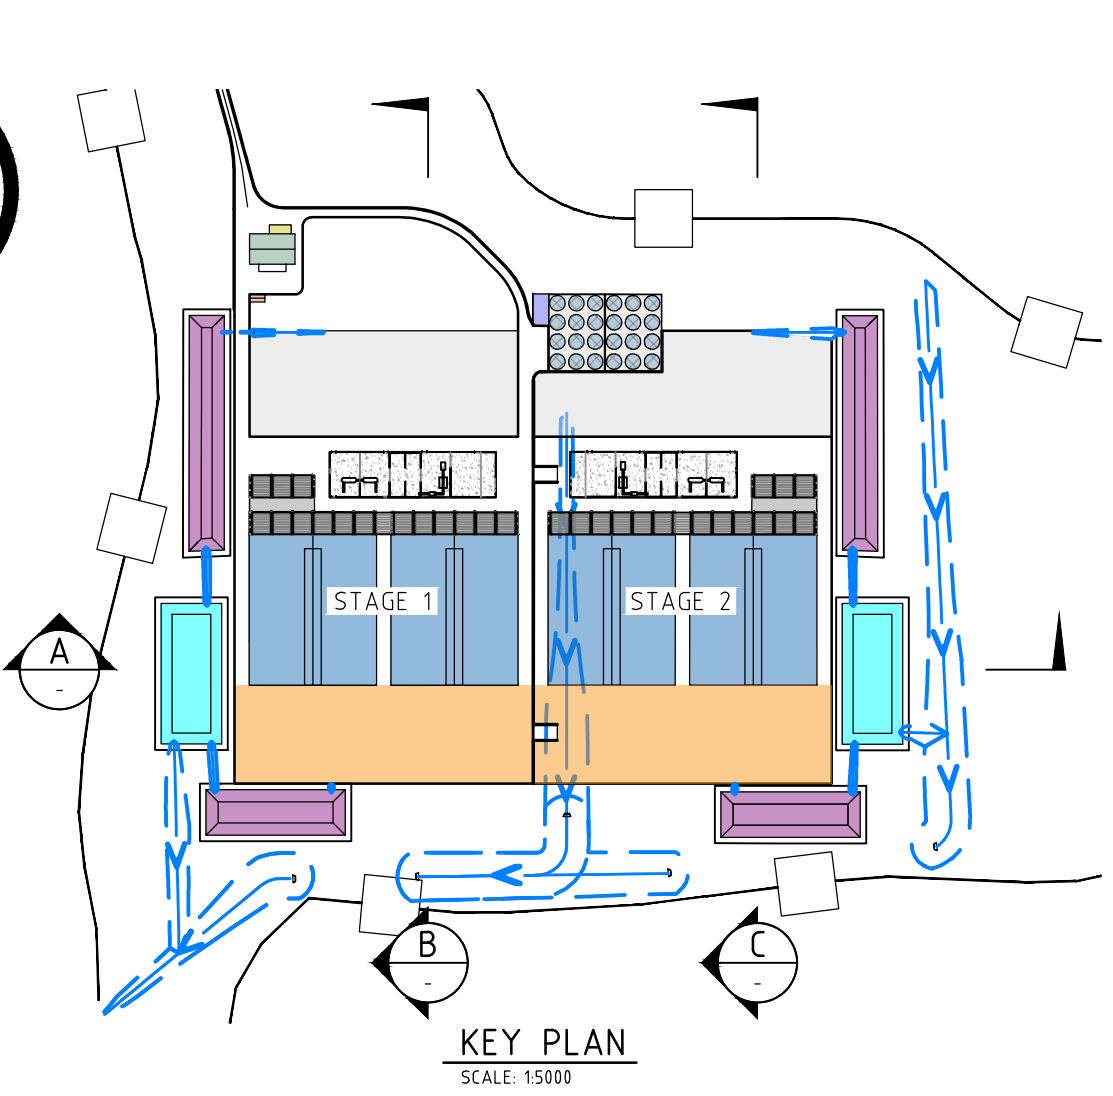

KEY PLAN
SCALE: 15000

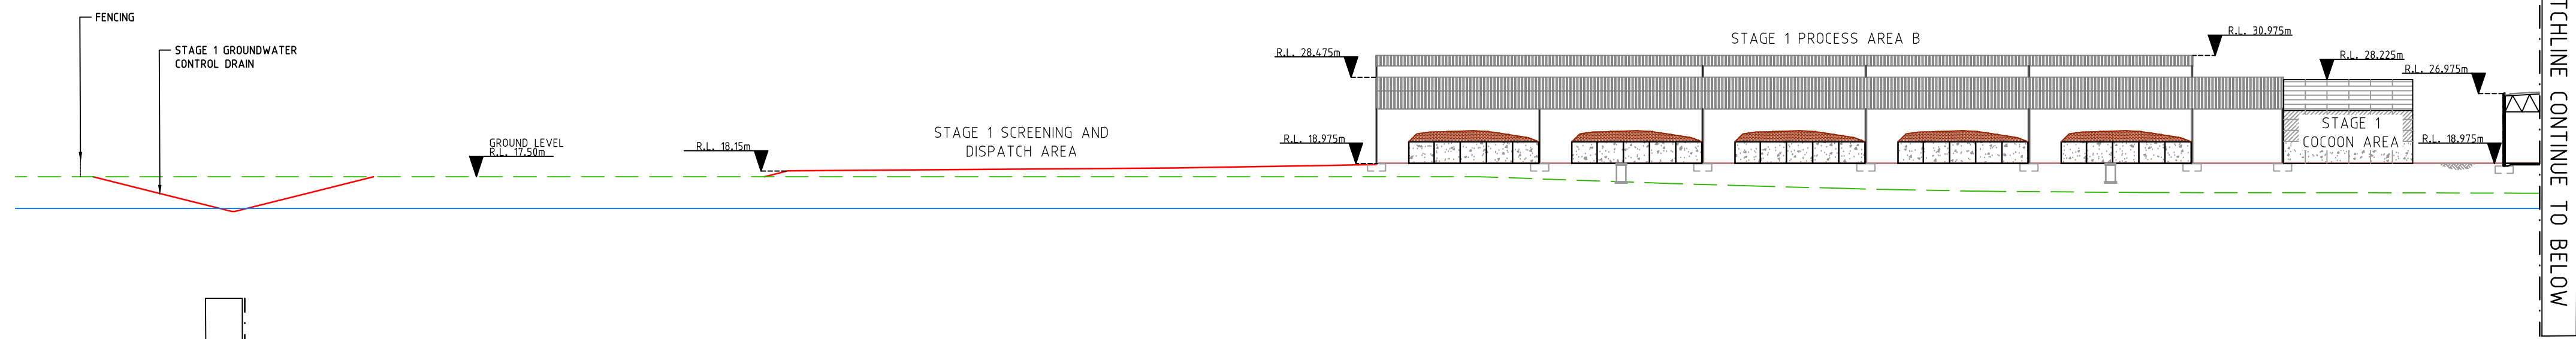

B
SECTION THROUGH STAGE 1 SOUTH TO NORTH
SCALE: 1500

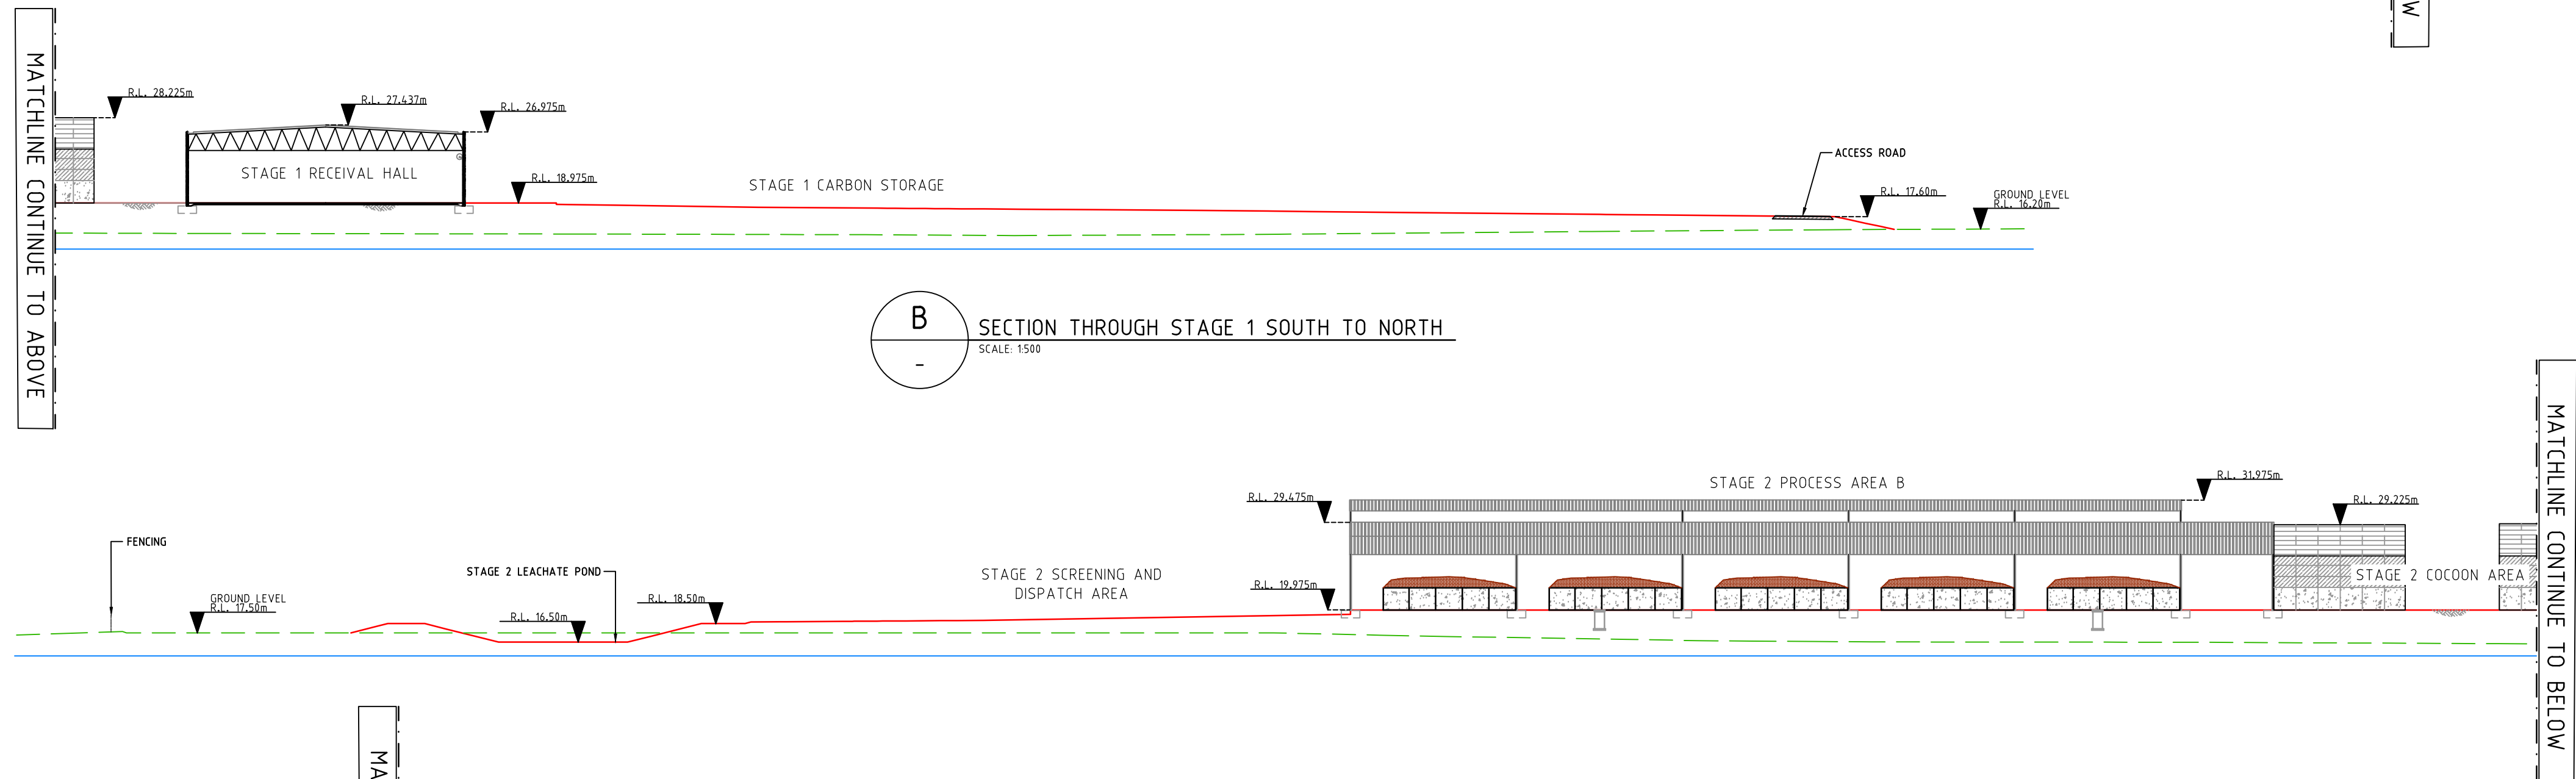

C
SECTION THROUGH STAGE 2 SOUTH TO NORTH
SCALE: 1500

VERTICAL DATUM: AUSTRALIAN HEIGHT DATUM
HORIZONTAL DATUM: MGA 94 ZONE 50

PRELIMINARY ONLY
NOT FOR CONSTRUCTION





talis
consultants

www.talisconsultants.com.au

ASSET
ENGINEERING
ENVIRONMENT
NOISE
SPATIAL
WASTE

PERTH
604 Newcastle Street Leederville WA 6007
PO Box 454 Leederville WA 6903

Client:



C-WISE
Soil Carbon Solutions


NOTES					
1. This drawing is the property of Talis Consultants Pty Ltd. It is a confidential document and must not be copied, used, or its contents divulged without prior written consent.					
2. DO NOT SCALE; use figured dimensions only, if in doubt please contact Talis Consultants.					
3. Parts of this drawing is intended to be IN COLOUR. Black & White Printing may cause errors or omissions. If this text is not GREEN, please contact Talis Consultants					
No.	Date	By	Check	Amendment / Issue	App.
A	04.12.2023	YJ	SH	ISSUED FOR DEVELOPMENT APPROVAL	SH


Project:

C-WISE DUE DILIGENCE AND APPROVALS

Title:

OVERALL STAGES SECTION

 Scale: AS SHOWN @ A1		Date: 08.09.2022	
Drawn: YJ	Checked: SH	Approved:	
Job No:	Org. No:	Rev:	
TW21124		S-901	
			
Filename: TW21124-STRUC-DA-SET.DWG			

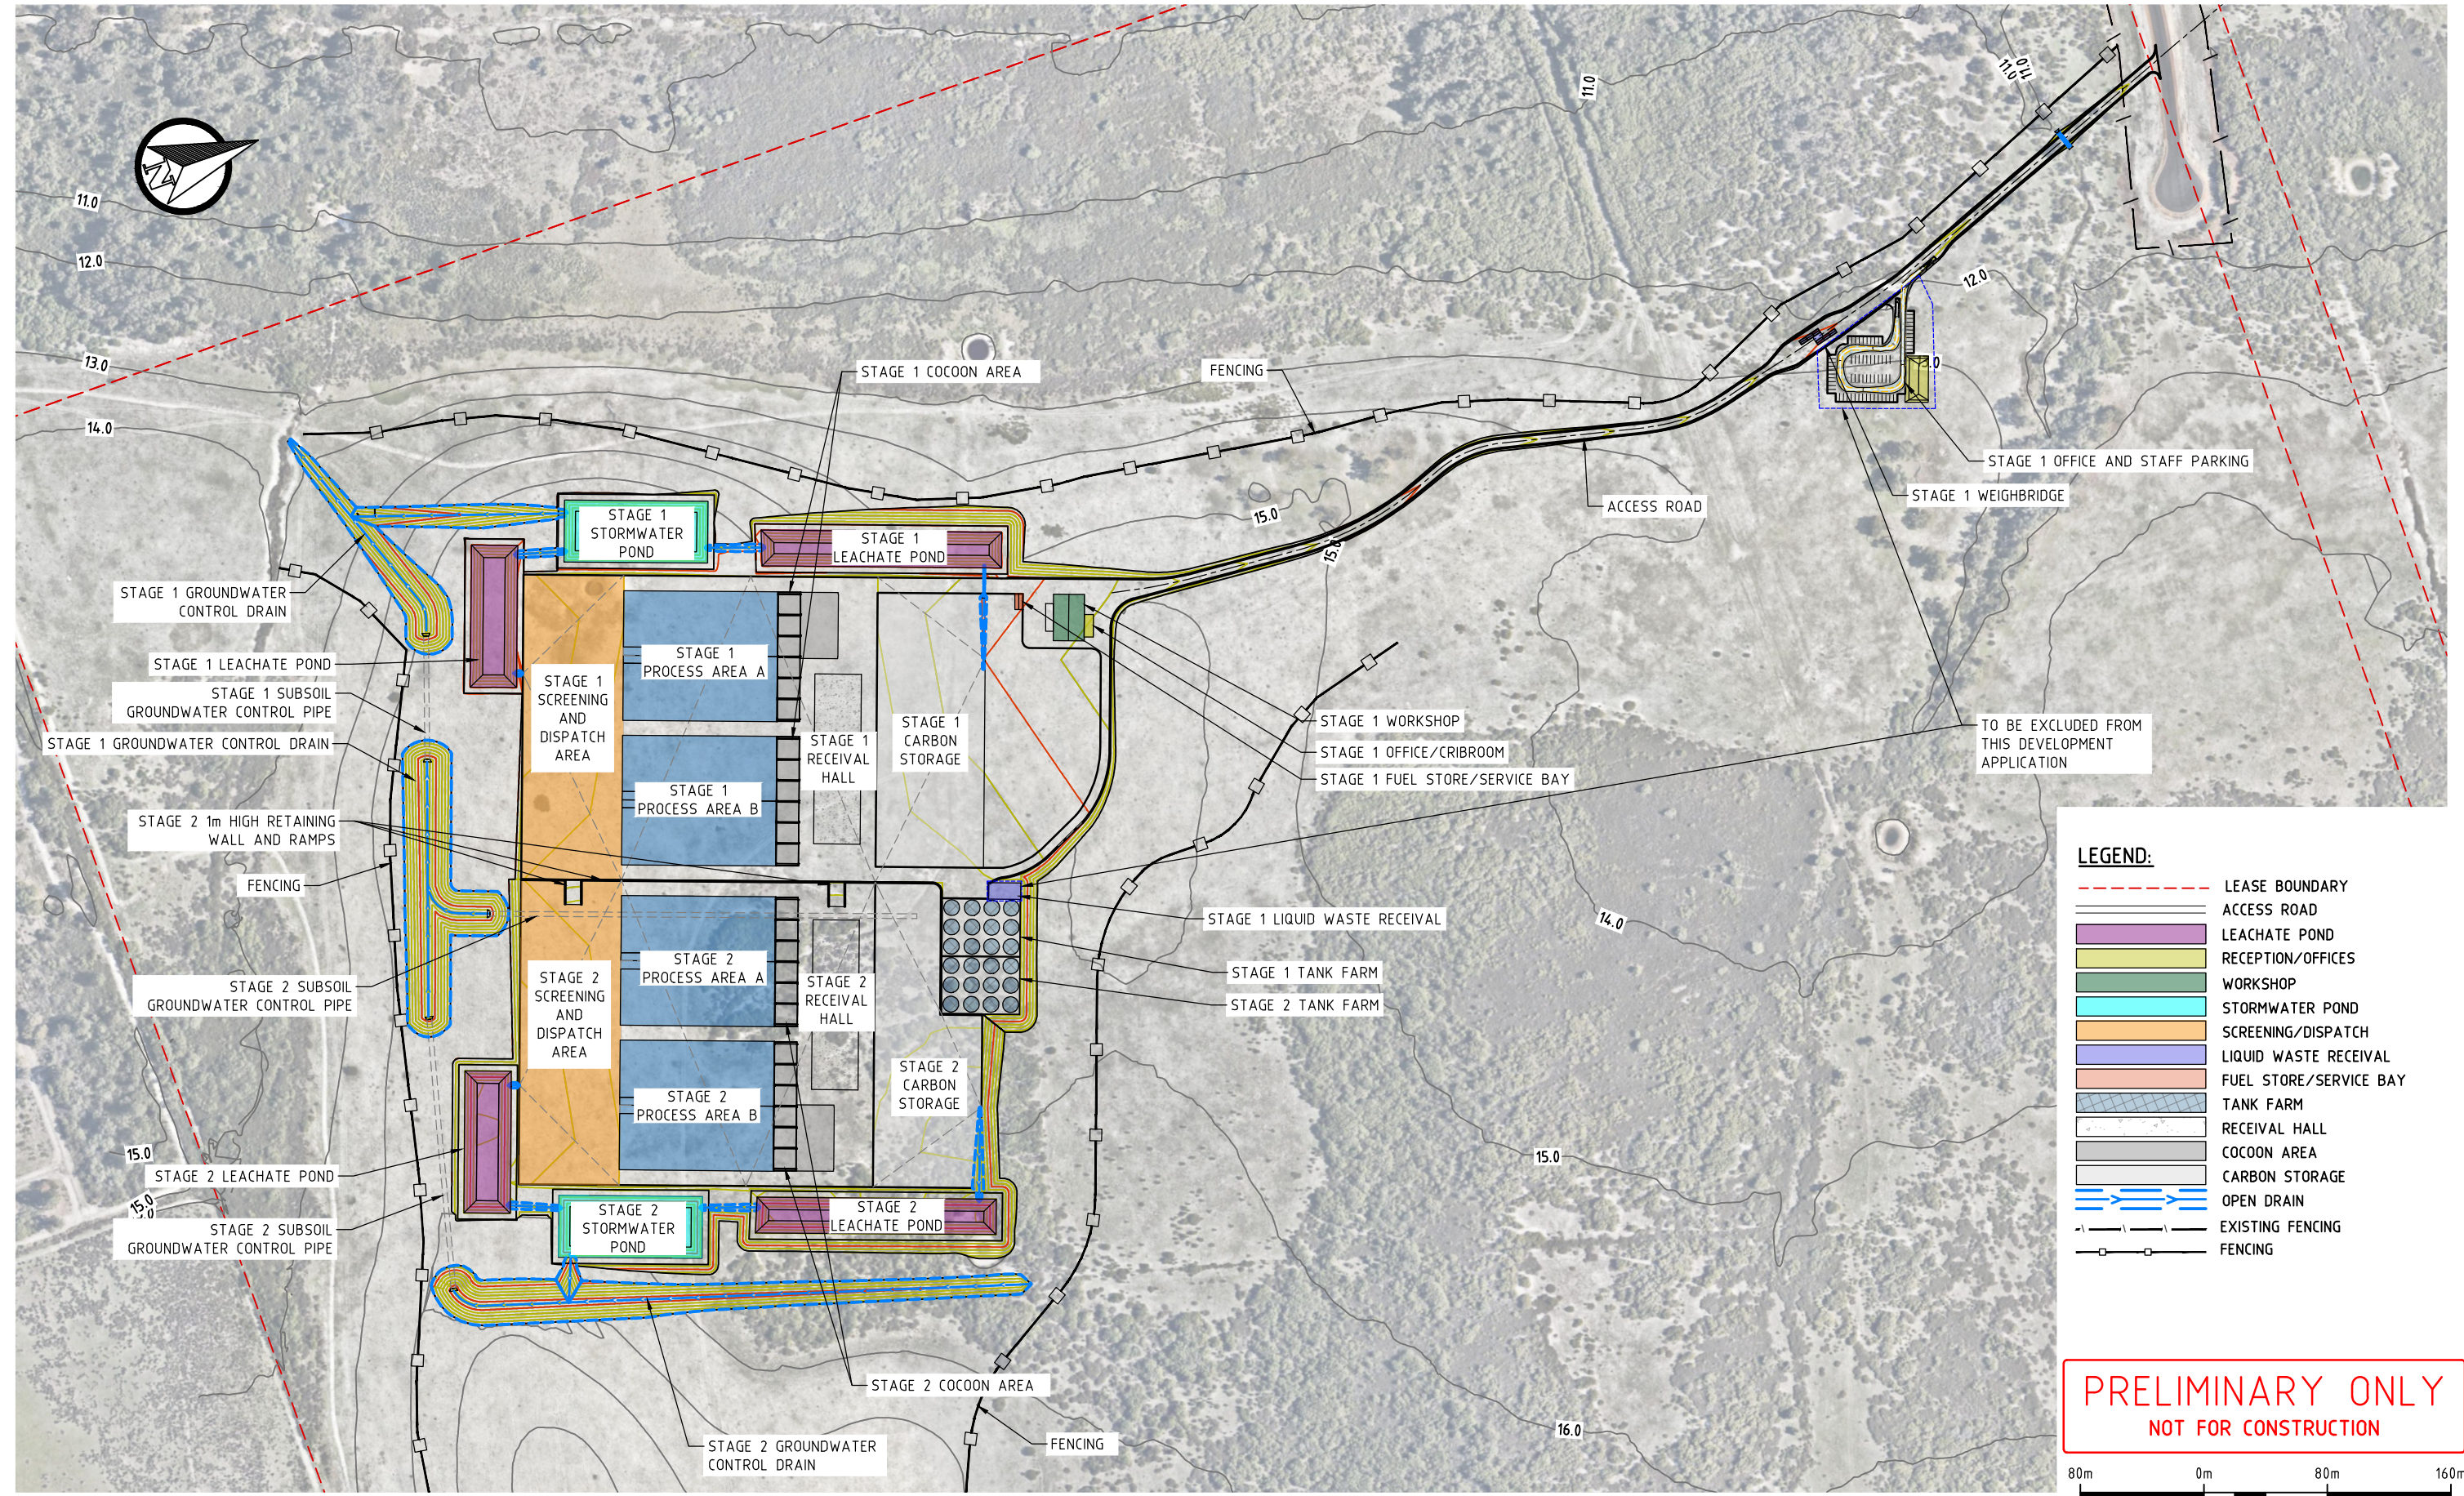

- LEGEND:**
- LEASE BOUNDARY
 - ACCESS ROAD
 - LEACHATE POND
 - RECEPTION/OFFICES
 - WORKSHOP
 - STORMWATER POND
 - SCREENING/DISPATCH
 - LIQUID WASTE RECEIVAL
 - FUEL STORE/SERVICE BAY
 - TANK FARM
 - RECEIVAL HALL
 - COCOON AREA
 - CARBON STORAGE
 - OPEN DRAIN
 - EXISTING FENCING
 - FENCING

PRELIMINARY ONLY
NOT FOR CONSTRUCTION



VERTICAL DATUM: AUSTRALIAN HEIGHT DATUM
HORIZONTAL DATUM: MGA 94 ZONE 50



talis
consultants

www.talisconsultants.com.au

ASSET
ENGINEERING
ENVIRONMENT
NOISE
SPATIAL
WASTE

PERTH
604 Newcastle Street Leederville WA 6007
PO Box 454 Leederville WA 6903

T: 1300 251 070

Client:



C-WISE
Soil Carbon Solutions

NOTES					
1. This drawing is the property of Talis Consultants Pty Ltd. It is a confidential document and must not be copied, used, or its contents divulged without prior written consent.					
2. DO NOT SCALE, use figured dimensions only, if in doubt please contact Talis Consultants.					
3. Parts of this drawing is intended to be IN COLOUR. Black & White Printing may cause errors or omissions. If this text is not GREEN, please contact Talis Consultants					
No.	Date	Drawn	Checked	Appr.	Amendment / Issue
A	11.12.2023	JS	AB	MH	PRELIMINARY ISSUE

Project:


C-WISE DUE DILIGENCE AND APPROVALS

Title:

PLANNING APPLICATION LAYOUT

Scale: 1:4000	© A3	Date: 11.12.2023
Drawn: JS	Checked: AB	Approved: MH
Job No: TW21124	Drg. No: C-400	Rev: A
Filename: TW21124-SET.DWG		

Printed by Juliana Da Silva on 12.12.2023 01:32 PM
FILENAME: Y:\SECTIONS\WASTE\PROJECTS\TW21124 - C-WISE DUE DILIGENCE AND APPROVALS\DRAWINGS\TW21124-SET.DWG

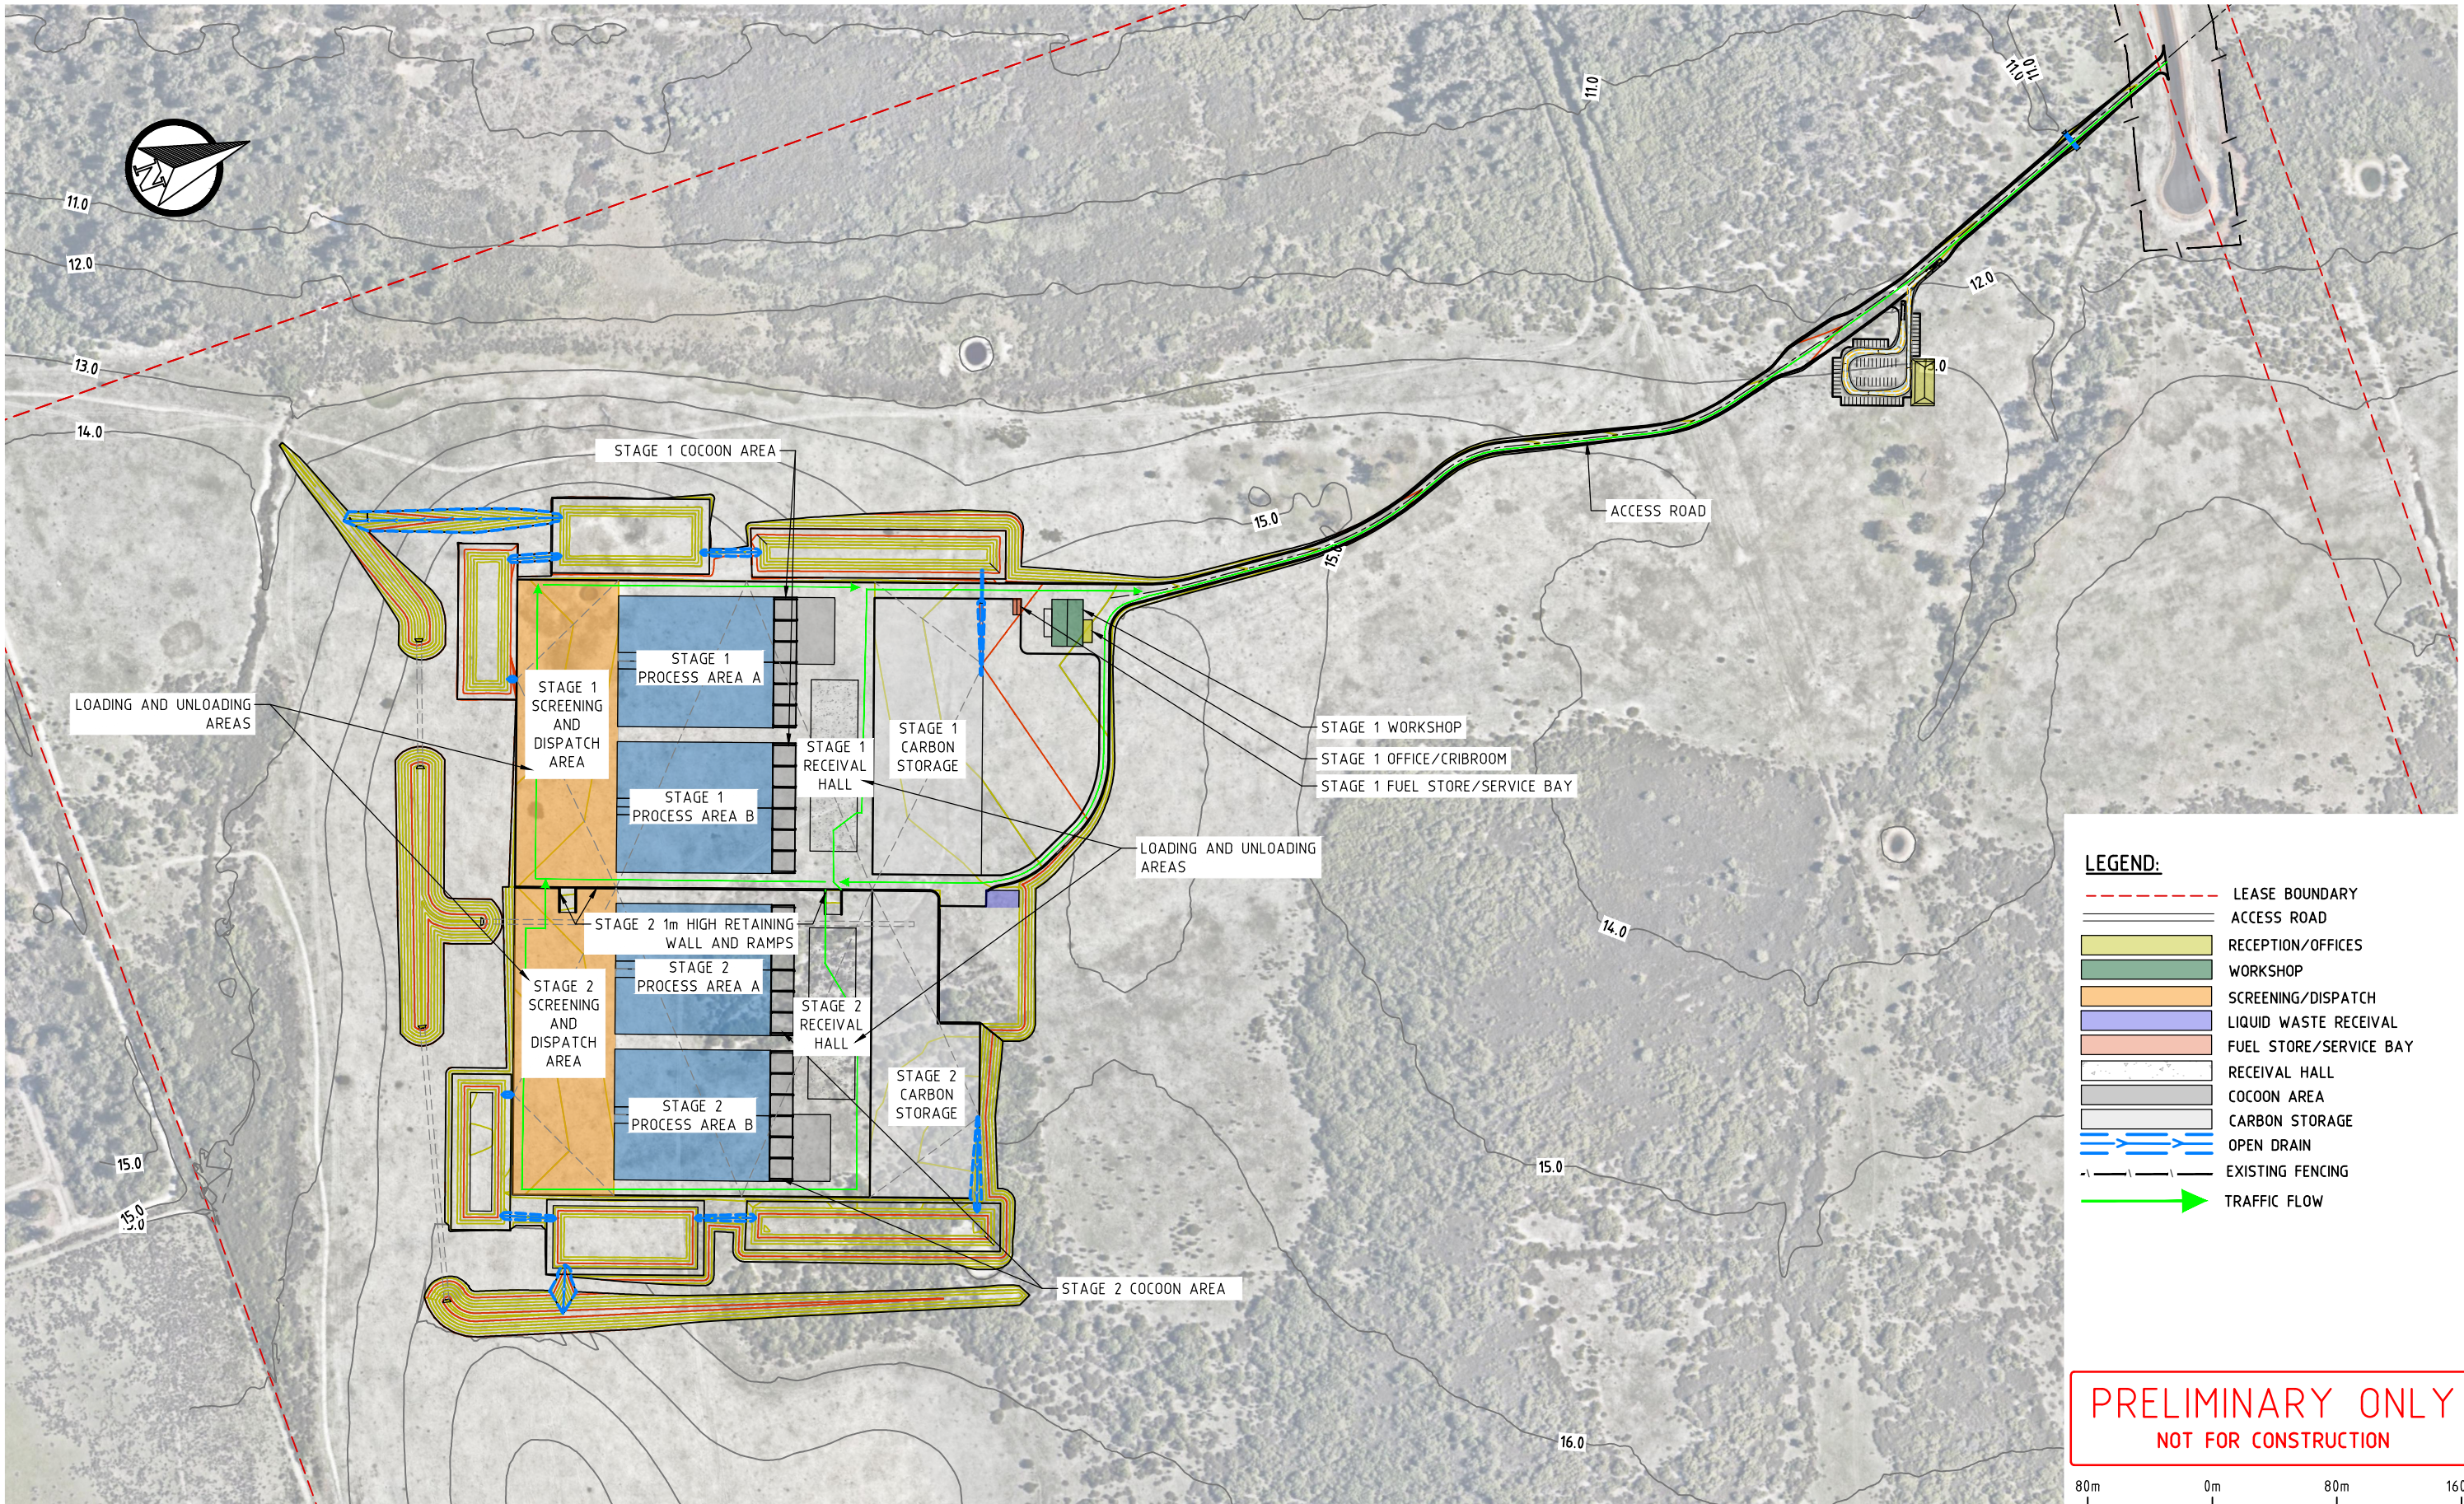

ASSET
ENGINEERING
ENVIRONMENT
NOISE
SPATIAL
WASTE

PERTH
604 Newcastle Street Leederville WA 6007
PO Box 454 Leederville WA 6903

Client:



NOTES

- This drawing is the property of Talis Consultants Pty Ltd. It is a confidential document and must not be copied, used, or its contents divulged without prior written consent.
- DO NOT SCALE, use figured dimensions only, if in doubt please contact Talis Consultants.
- Parts of this drawing is intended to be IN COLOUR. Black & White Printing may cause errors or omissions. If this text is not GREEN, please contact Talis Consultants

No.	Date	Drawn	Checked	Amendment / Issue	App.
A	11.12.2023	JS	AB	PRELIMINARY ISSUE	MH

Project:

C-WISE DUE DILIGENCE AND APPROVALS

Title:

PLANNING TRAFFIC FLOW

Scale: 1:4000 @ A3 Date: 11.12.2023

Drawn: JS Checked: AB Approved: MH

Job No: TW21124 Drg. No: C-401 Rev: A

Filename: TW21124-SET.DWG