



Printed by Yulha Jee on 04.12.2023 03:38 PM
FILENAME: \\SERVER\\TALIS\\SECTIONS\\WASTE\\PROJECTS\\TW2124\\TW2124 - C-WISE DUE DILIGENCE AND APPROVALS\\DRAWINGS\\STRUCTURE\\DA-SET.DWG

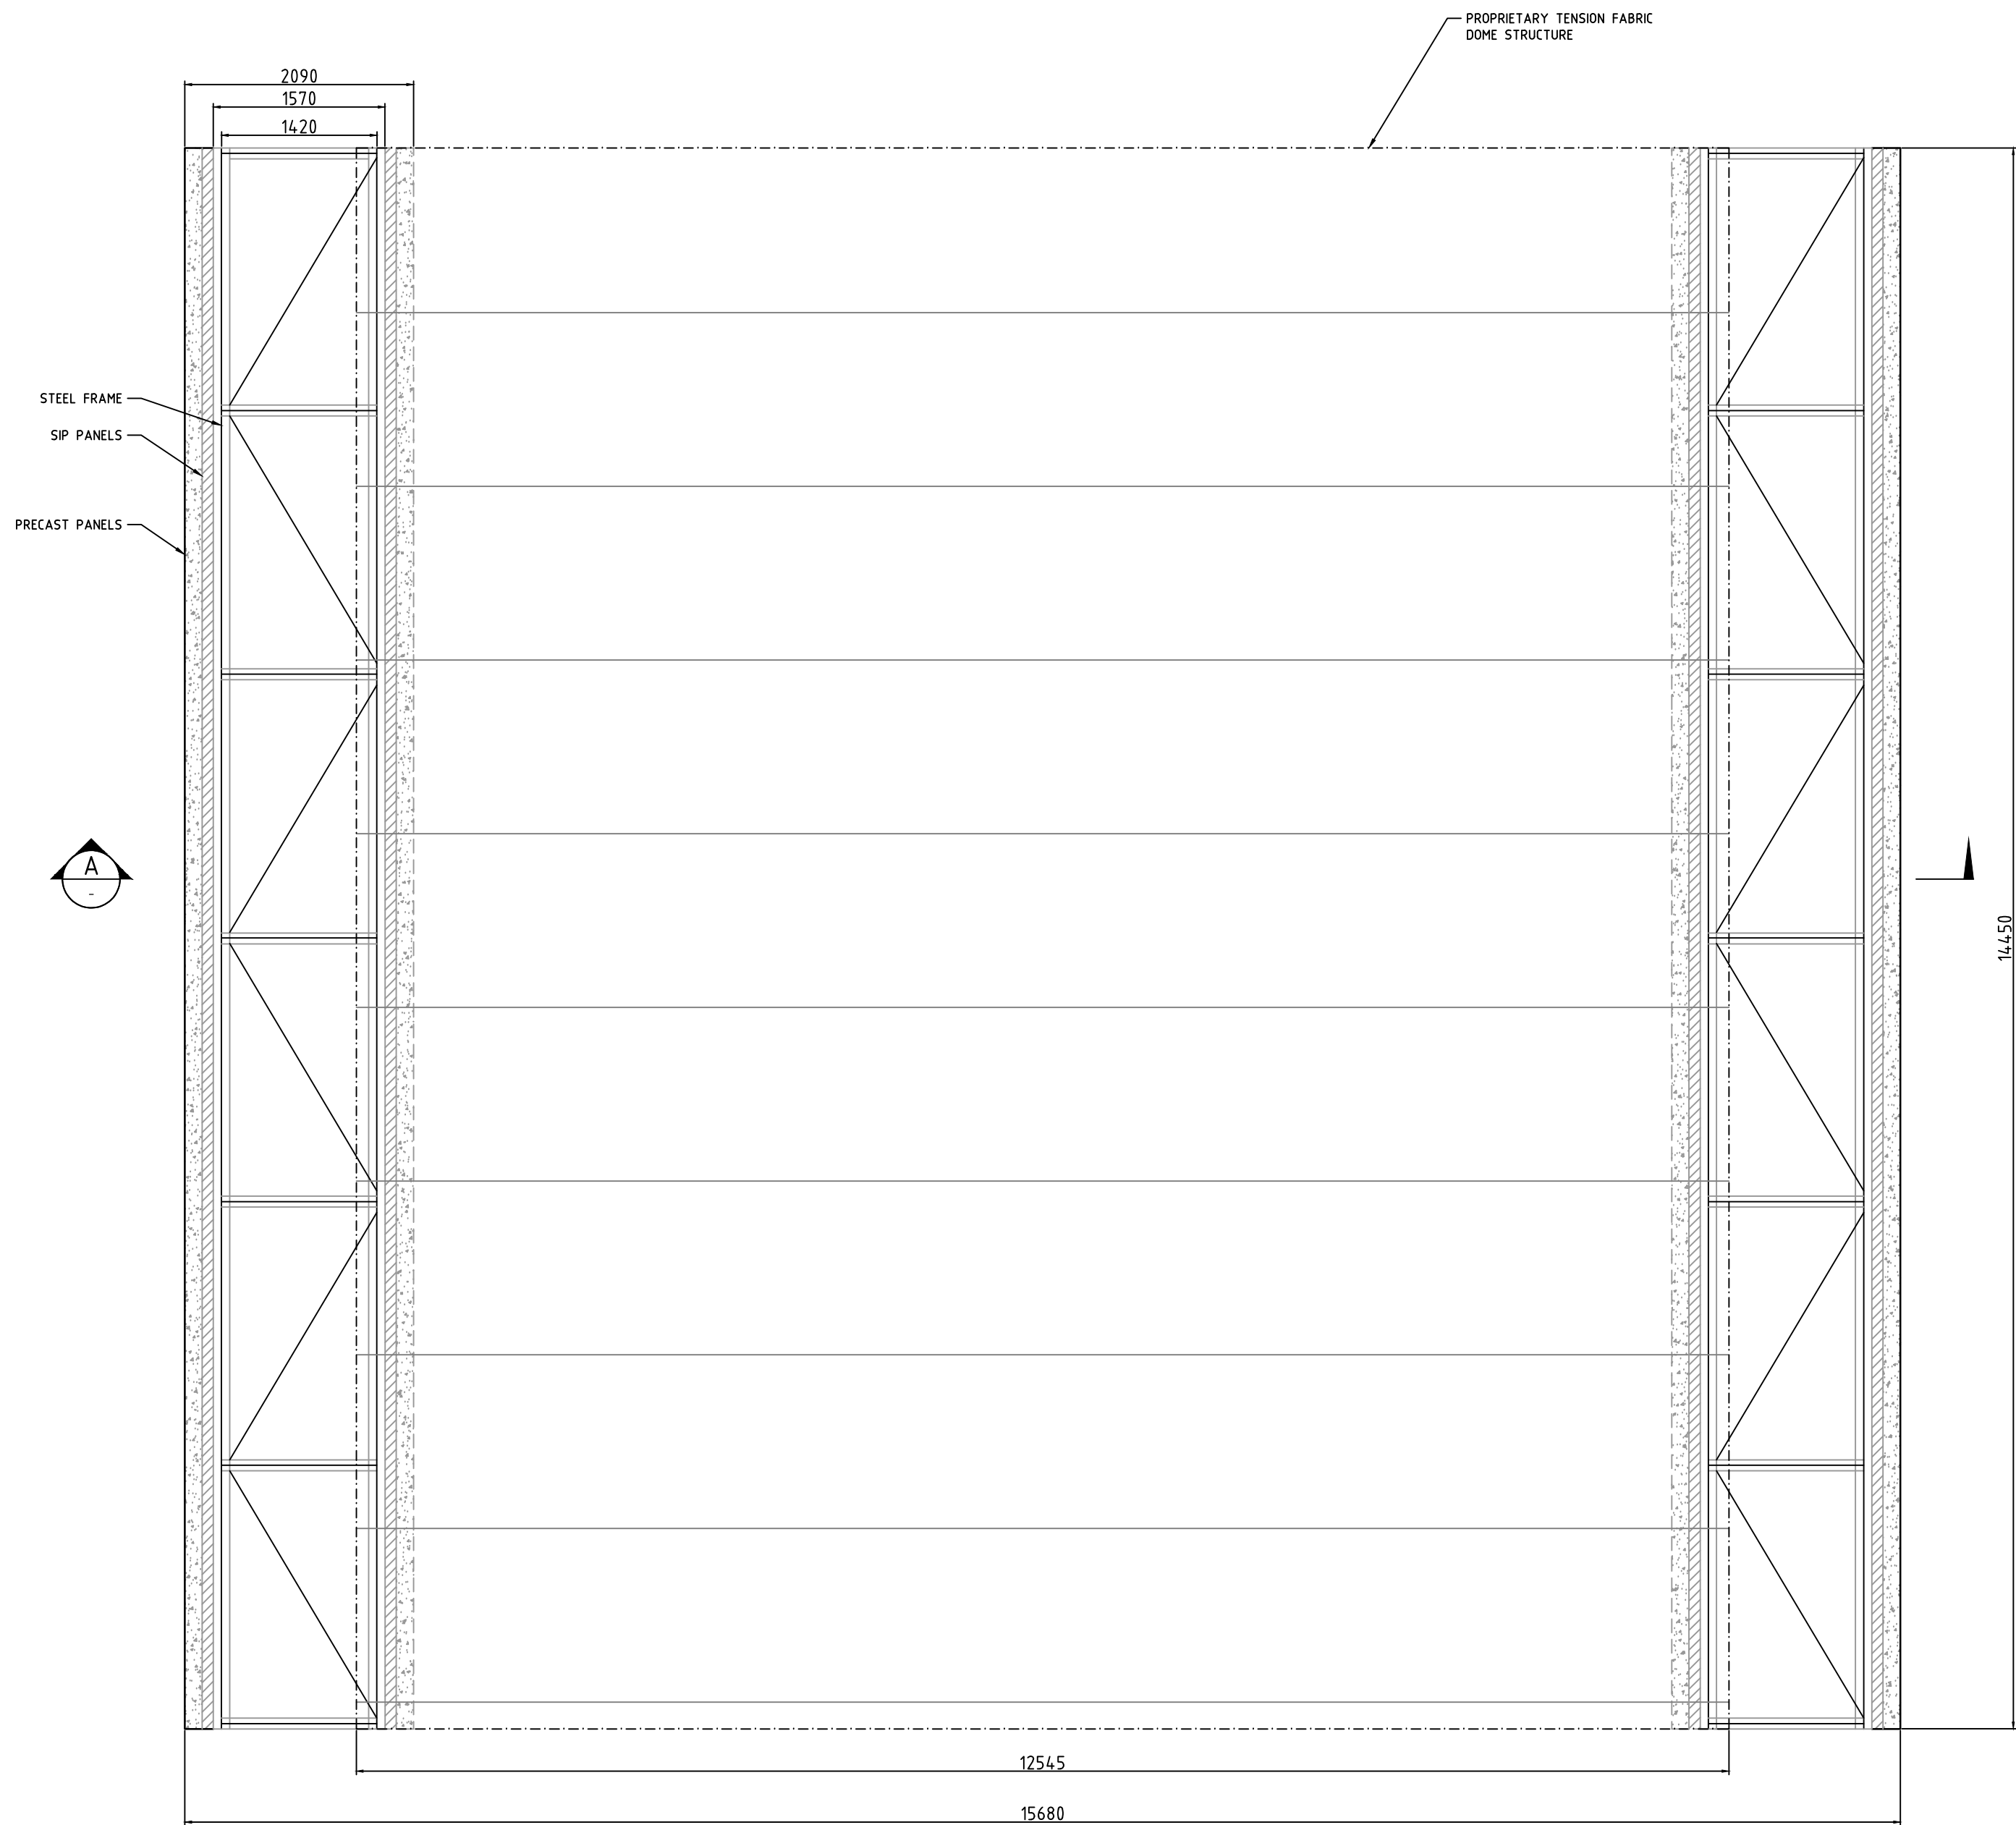

TYPICAL BUNKER PLAN
SCALE: 1:50

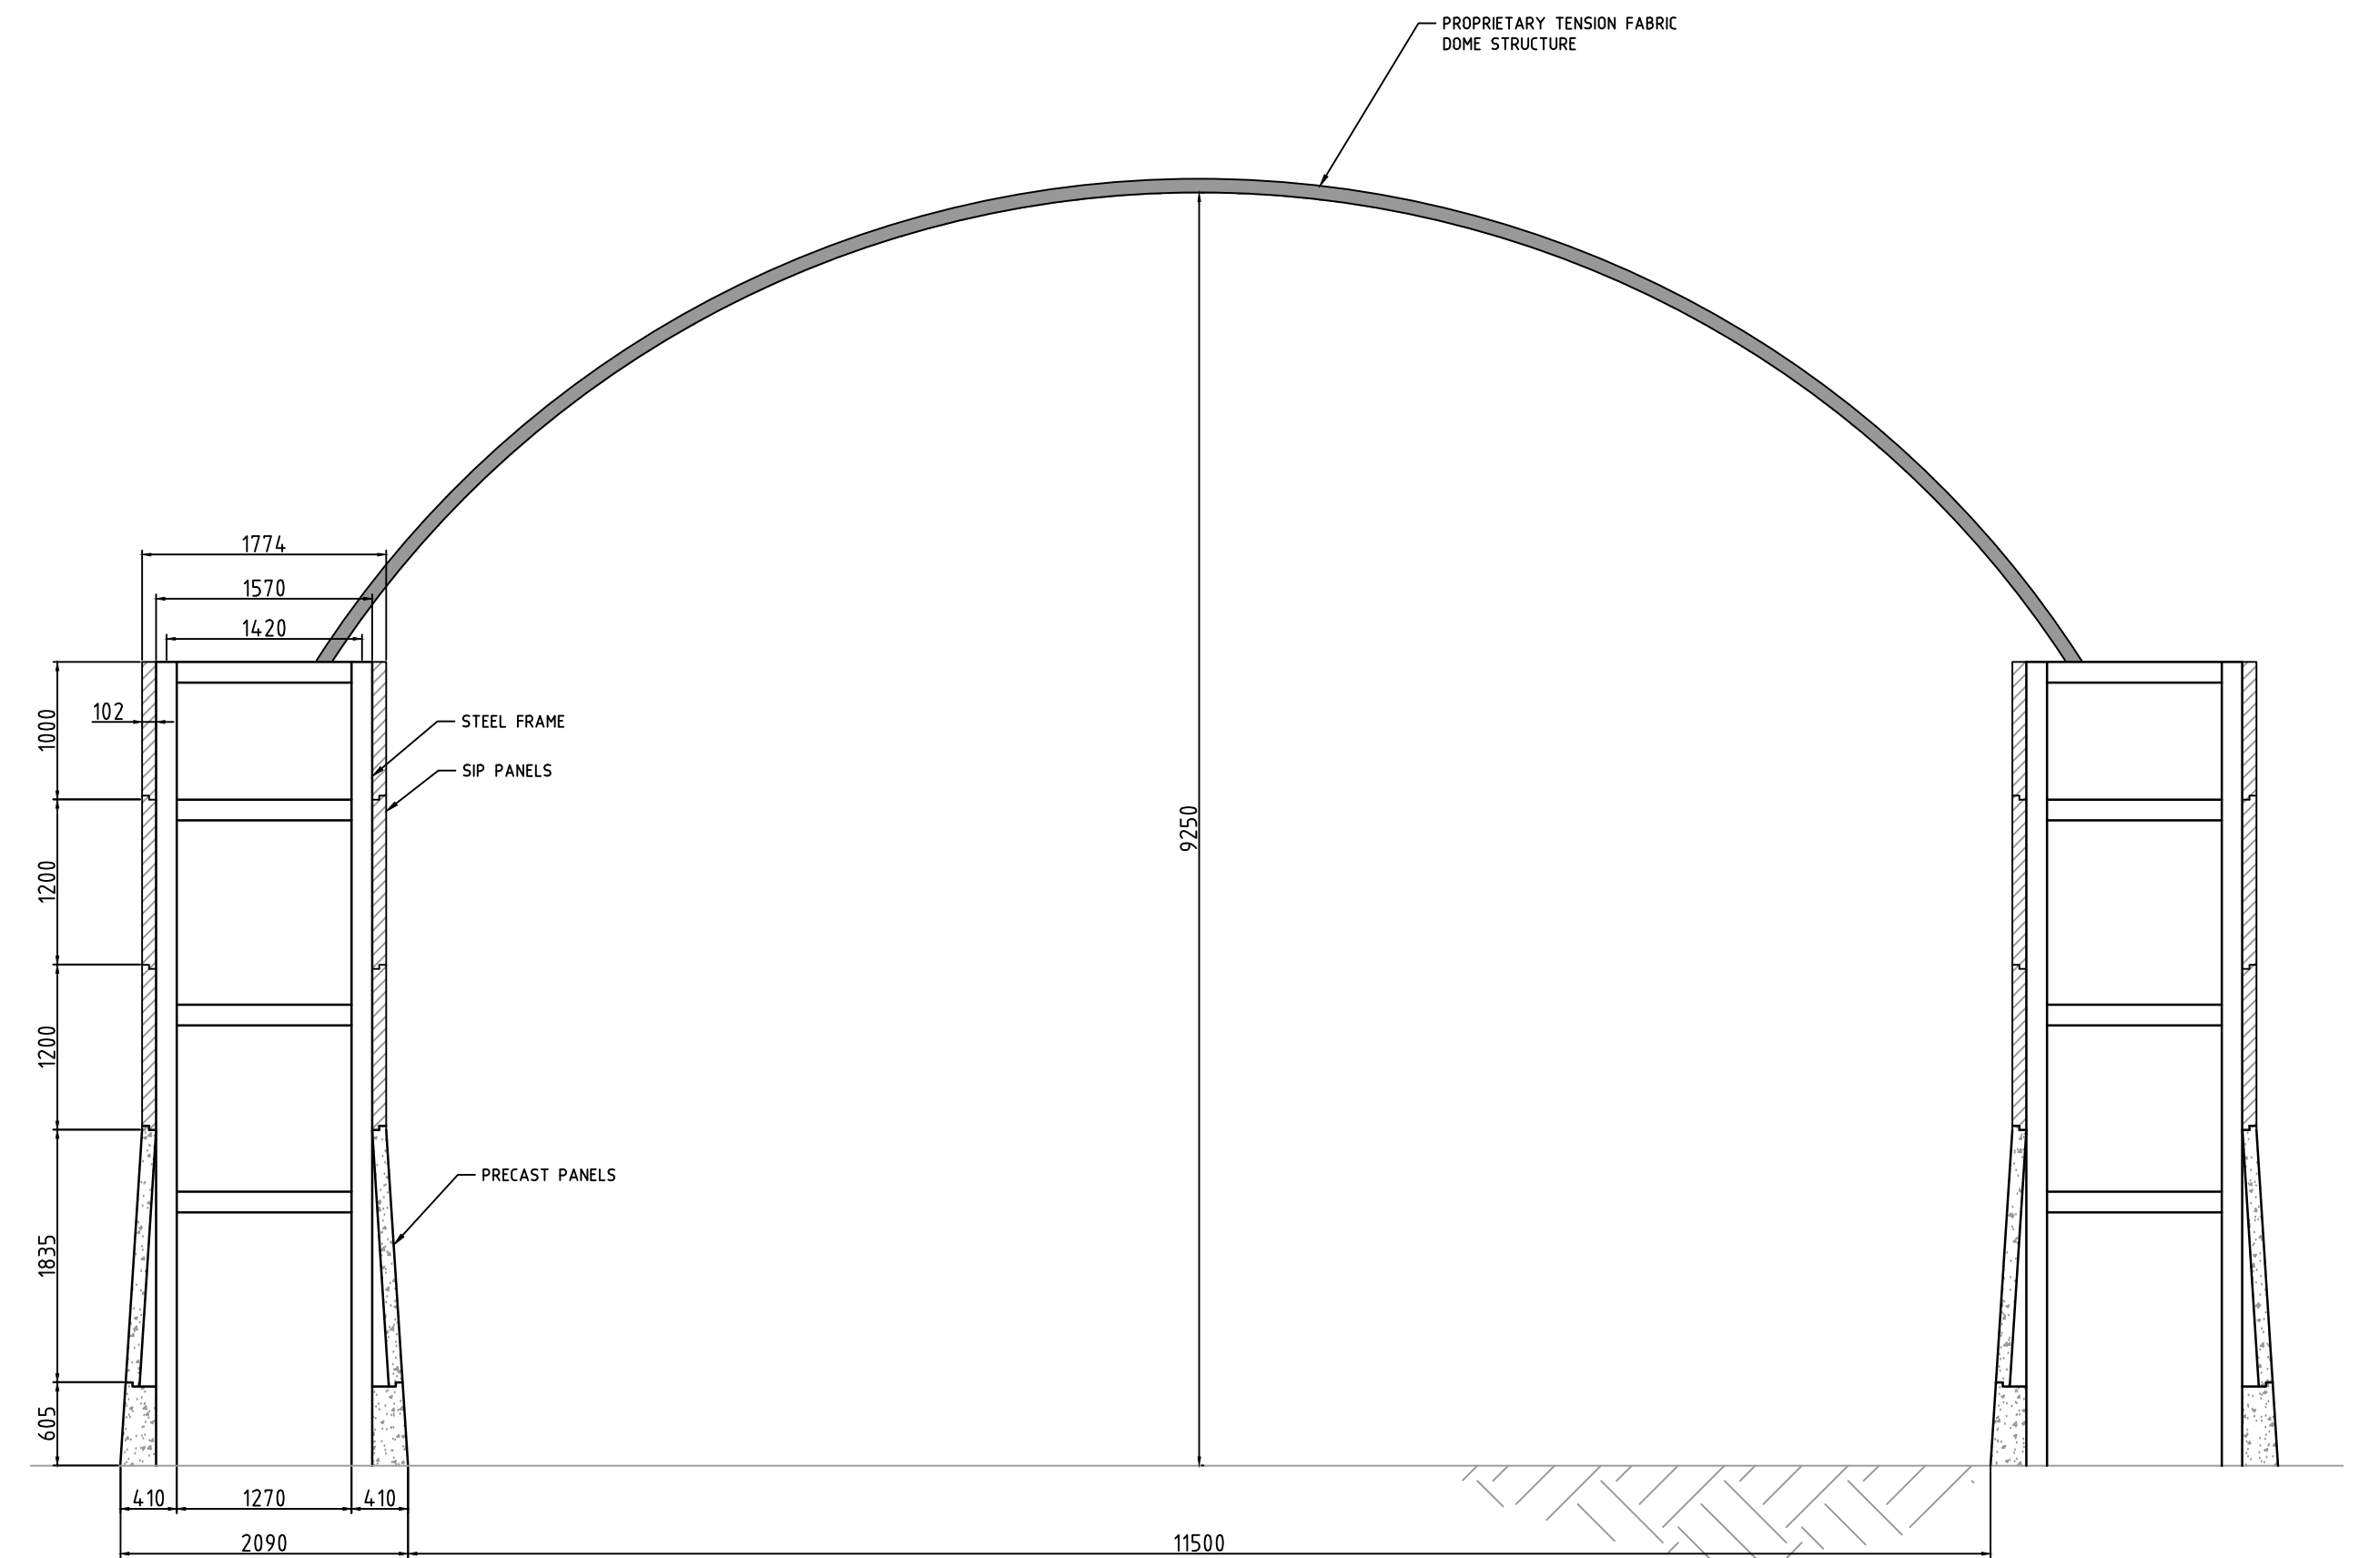

A BUNKER TYPICAL SECTION
SCALE: 1:50

PRELIMINARY ONLY
NOT FOR CONSTRUCTION



VERTICAL DATUM: AUSTRALIAN HEIGHT DATUM
HORIZONTAL DATUM: MGA 94 ZONE 50



ASSET
ENGINEERING
ENVIRONMENT
NOISE
SPATIAL
WASTE

Client:



NOTES

- This drawing is the property of Talis Consultants Pty Ltd. It is a confidential document and must not be copied, used, or its contents divulged without prior written consent.
- DO NOT SCALE; use figured dimensions only, if in doubt please contact Talis Consultants.
- Parts of this drawing is intended to be IN COLOUR. Black & White Printing may cause errors or omissions. If this text is not GREEN, please contact Talis Consultants



B	04.12.2023	YJ	AB	ISSUED FOR DEVELOPMENT APPROVAL	SH	
A	08.09.2022	YJ	SH	PRELIMINARY ISSUE	SH	
No.	Date	By	Check	Amendment / Issue	App.	

Project:
C-WISE DUE DILIGENCE AND APPROVALS


Title:
STAGE 1 BUNKER PLAN AND TYPICAL SECTION

Scale: 1:50	@ A1	Date: 08.09.2022
Drawn: YJ	Checked: SH	Approved:
Job No: TW21124	Org. No: S-103	Rev: B
Filename: TW21124-STRUC-DA-SET.DWG		


FILENAME: \\SERVER\\TALIS\\SECTIONS\\WASTE\\PROJECTS\\TW2021\\TW2124 - C-WISE DUE DILIGENCE AND APPROVALS\\DRAWINGS\\STRUCTURE\\DA-SET.DWG
Printed by Yulha Jeeong on 04.12.2023 03:39 PM

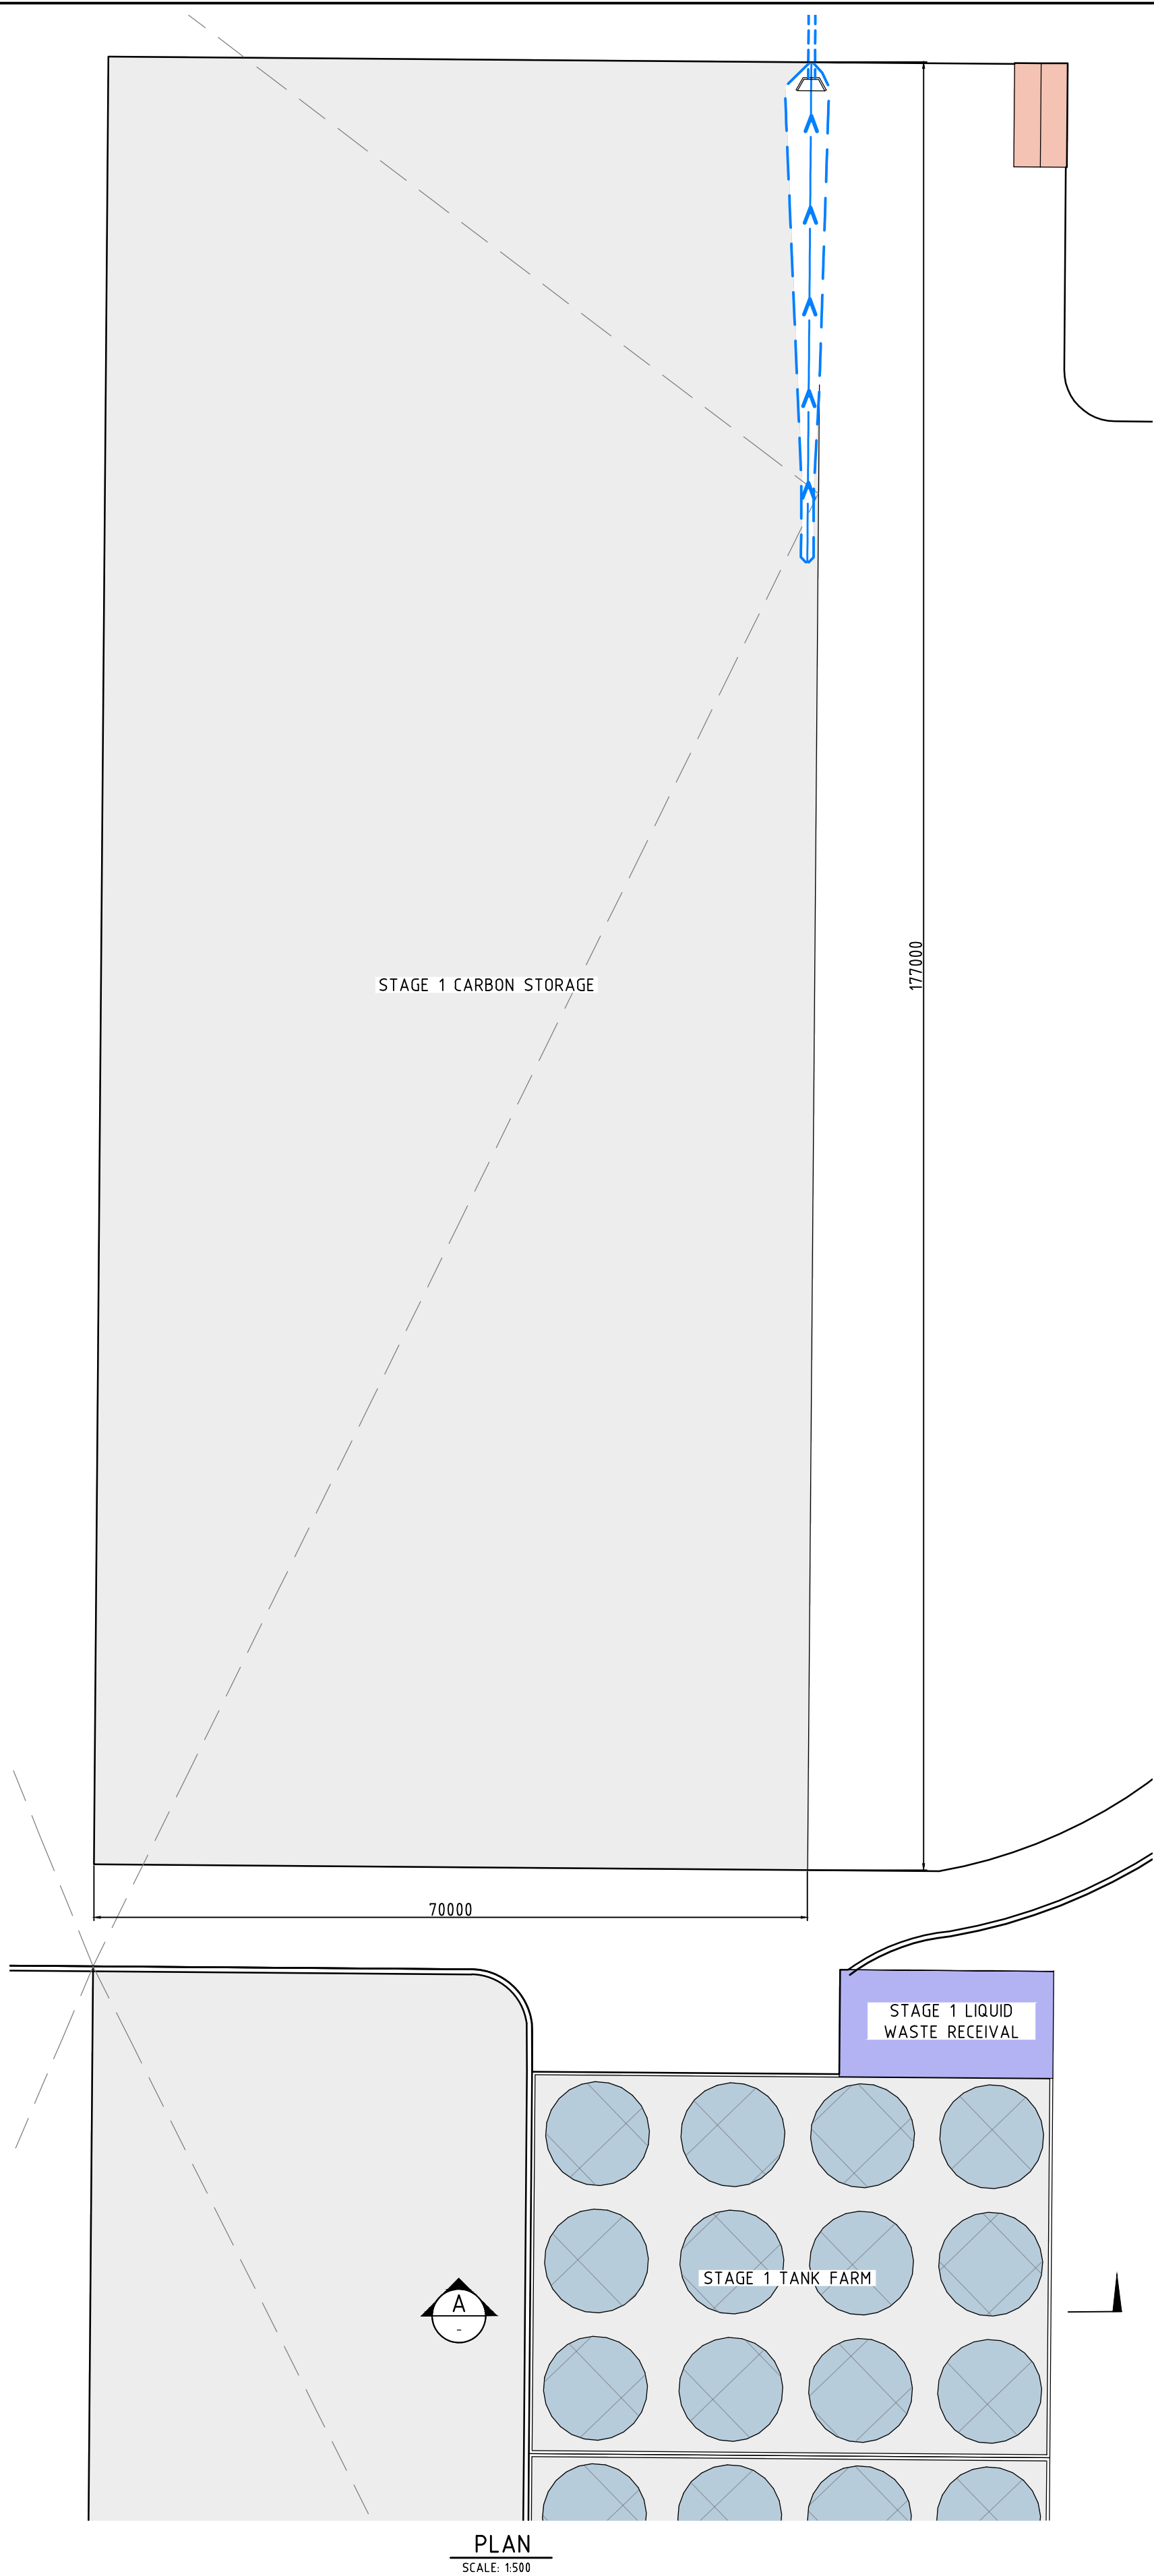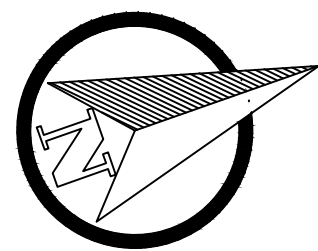

PLAN
SCALE 1500

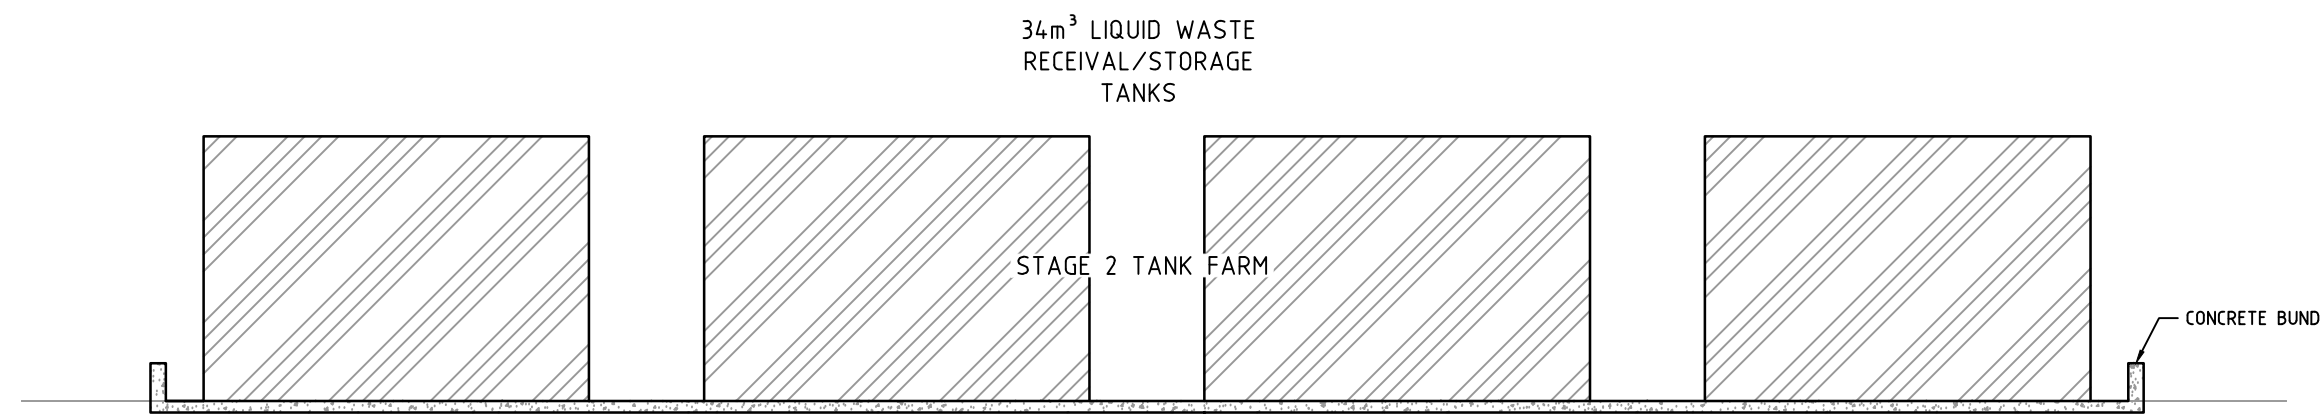

A SECTION
SCALE 1200

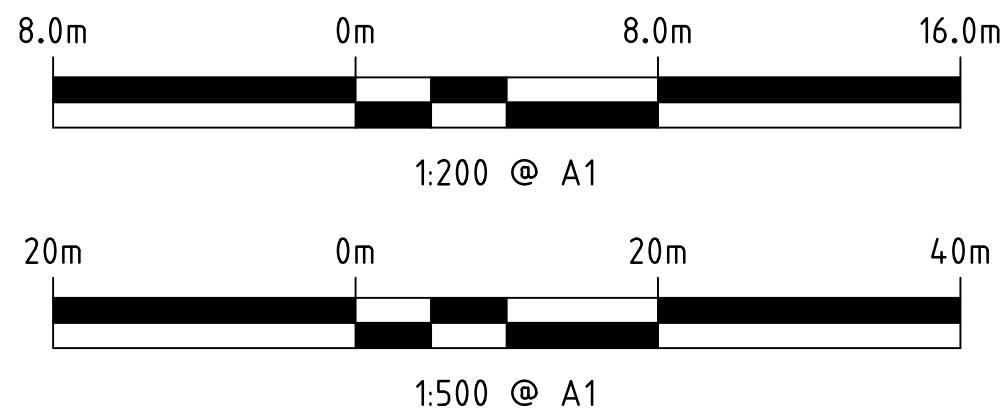

PRELIMINARY ONLY
NOT FOR CONSTRUCTION

VERTICAL DATUM: AUSTRALIAN HEIGHT DATUM
HORIZONTAL DATUM: MGA 94 ZONE 50



ASSET
ENGINEERING
ENVIRONMENT
NOISE
SPATIAL
WASTE

Client:



NOTES

- This drawing is the property of Talis Consultants Pty Ltd. It is a confidential document and must not be copied, used, or its contents divulged without prior written consent.
- DO NOT SCALE; use figured dimensions only, if in doubt please contact Talis Consultants.
- Parts of this drawing is intended to be IN COLOUR. Black & White Printing may cause errors or omissions. If this text is not GREEN, please contact Talis Consultants

B	04.12.2023	YJ	AB	ISSUED FOR DEVELOPMENT APPROVAL	SH	
A	08.09.2022	YJ	SH	PRELIMINARY ISSUE	SH	
No.	Date	By	Check	Amendment / Issue	App.	

Project:

C-WISE DUE DILIGENCE AND
APPROVALS

Title:

STAGE 1 CARBON STORAGE
AREA AND TANK FARM -
PLAN AND SECTION

Scale: AS SHOWN @ A1 Date: 08.09.2022


Drawn: YJ Checked: SH Approved:

Job No: TW21124 Drg. No: S-401 Rev: B

Filename: TW21124-STRUC-DA-SET.DWG

Printed by Yuhua Jeng on 04-12-2023 12:40 PM


FILENAME: \\SERVER\TALIS\SECTIONS\WASTE\PROJECTS\TW2124\TW2124 - C-WISE DUE DILIGENCE AND APPROVALS\DRAWINGS\TW2124-BLDG.DWG

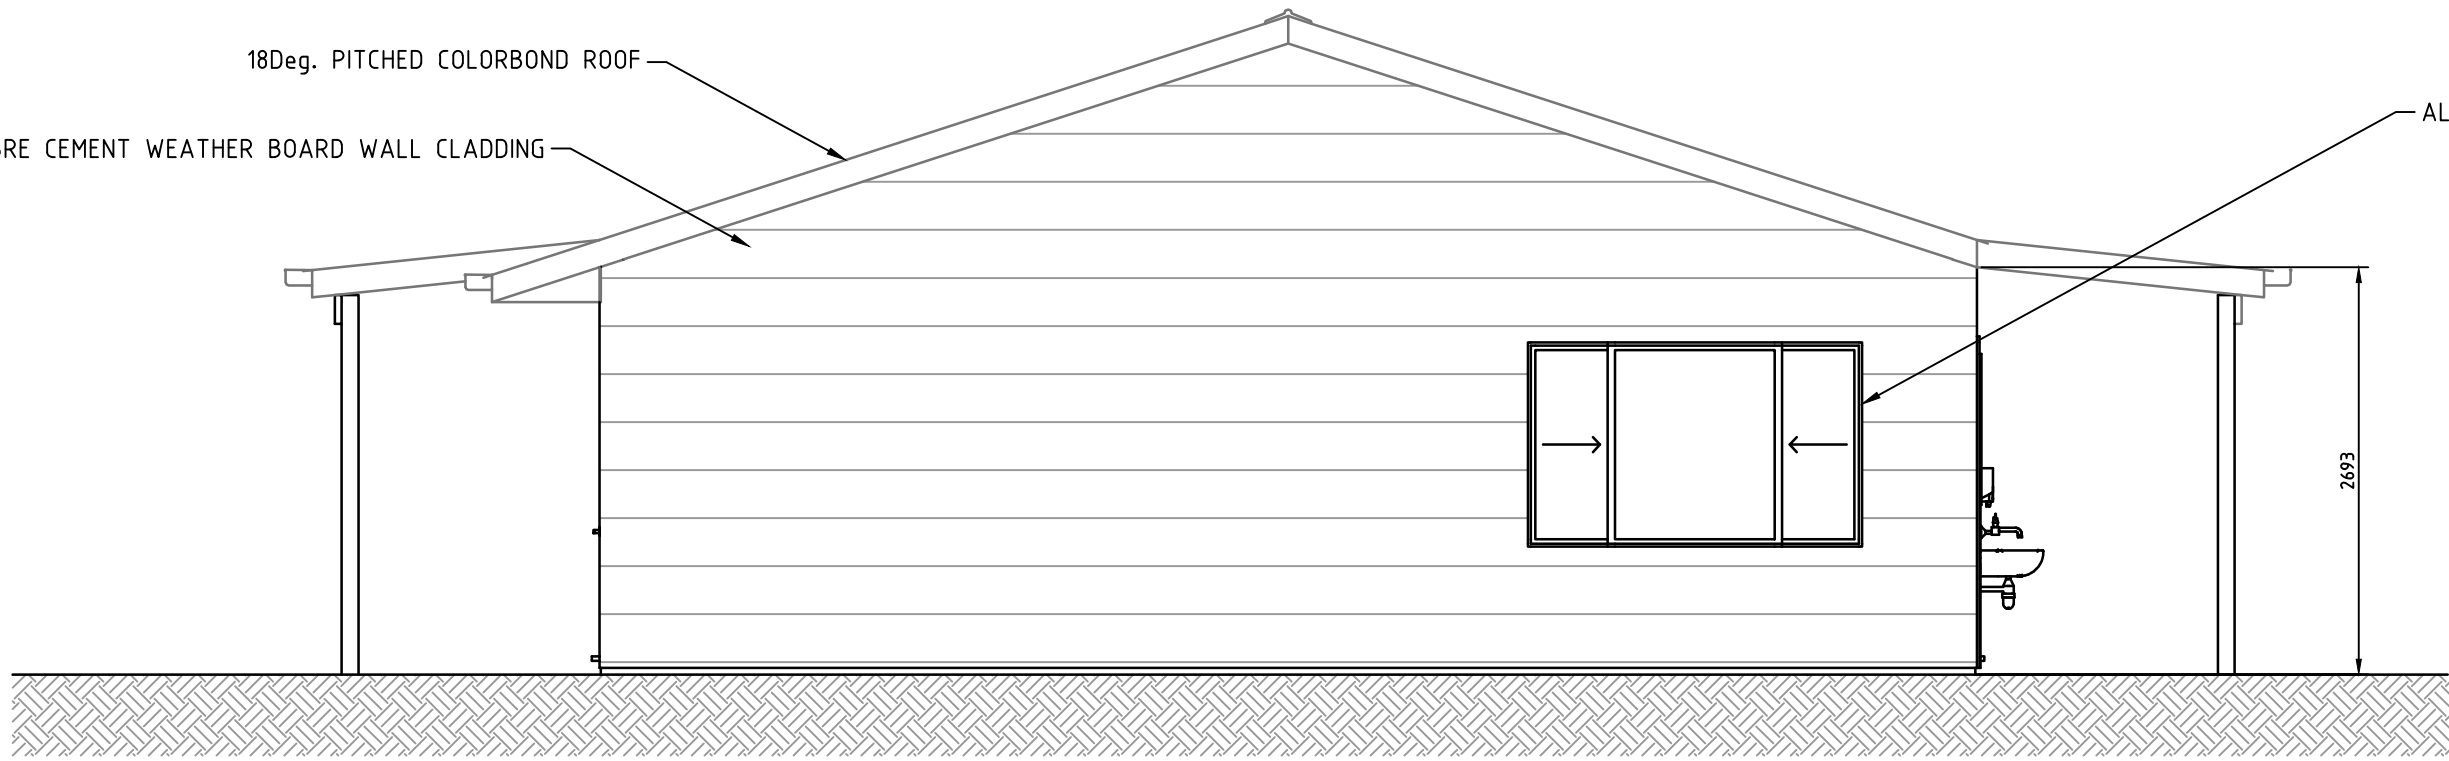


1 WEST ELEVATION
C-601 SCALE: 150




2 NORTH ELEVATION
C-601 SCALE: 150

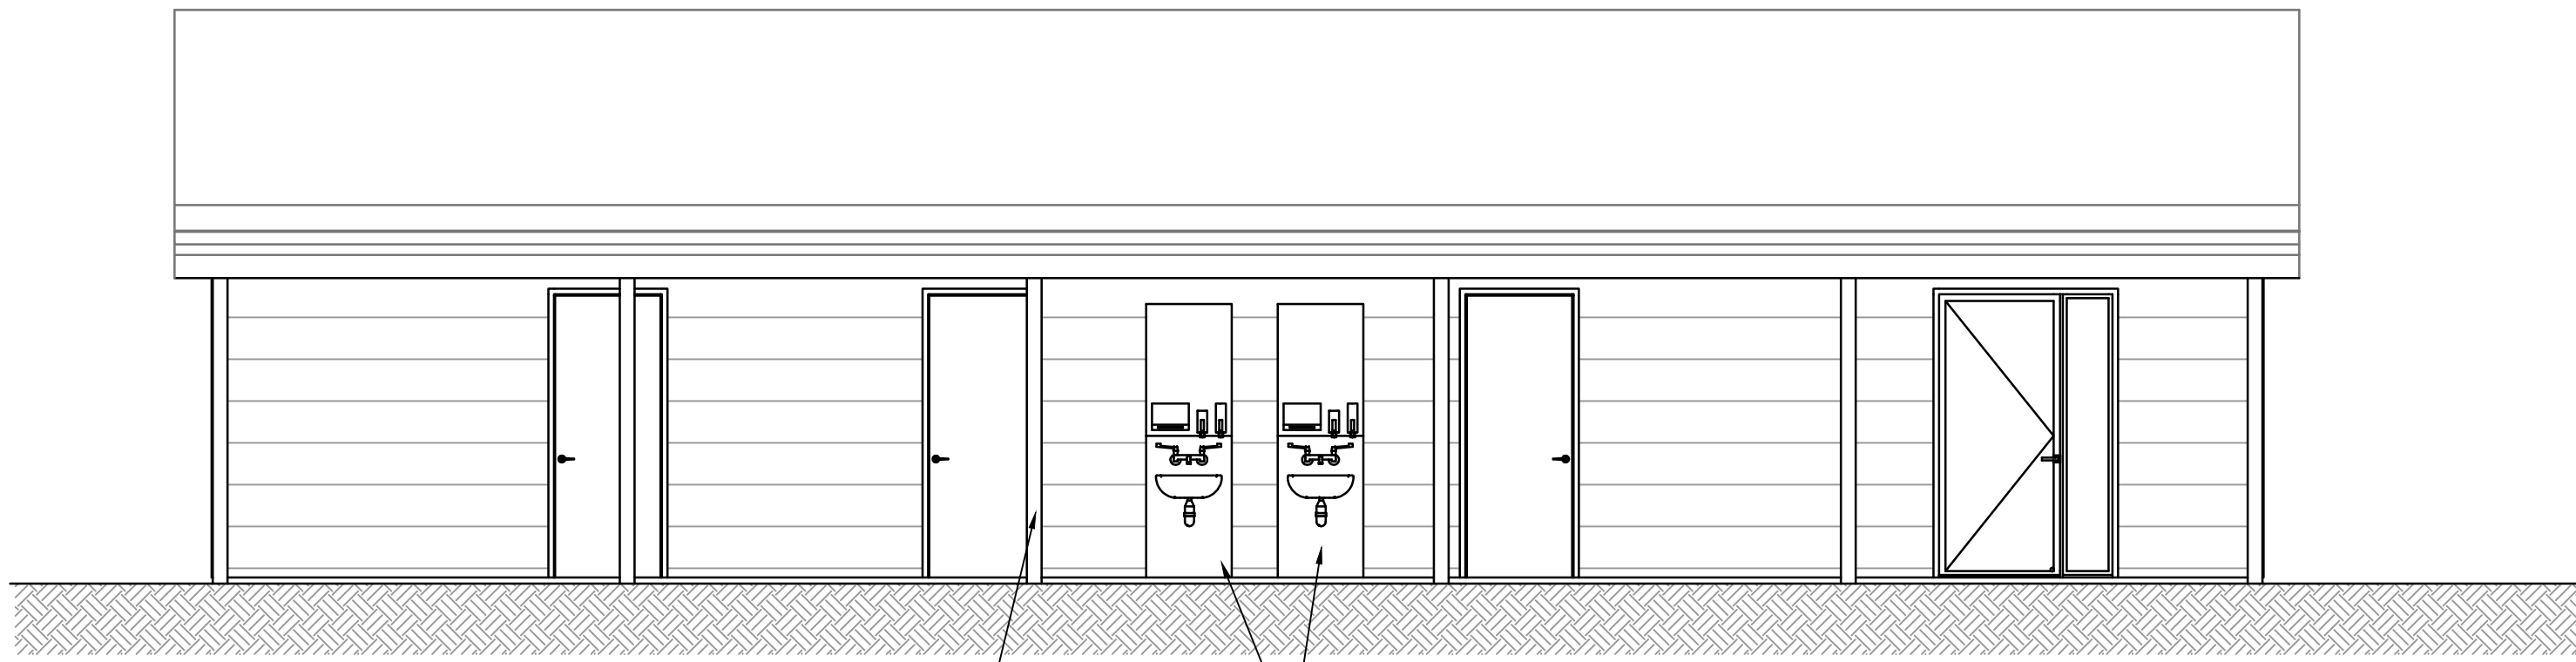

3 SOUTH ELEVATION
C-601 SCALE: 150

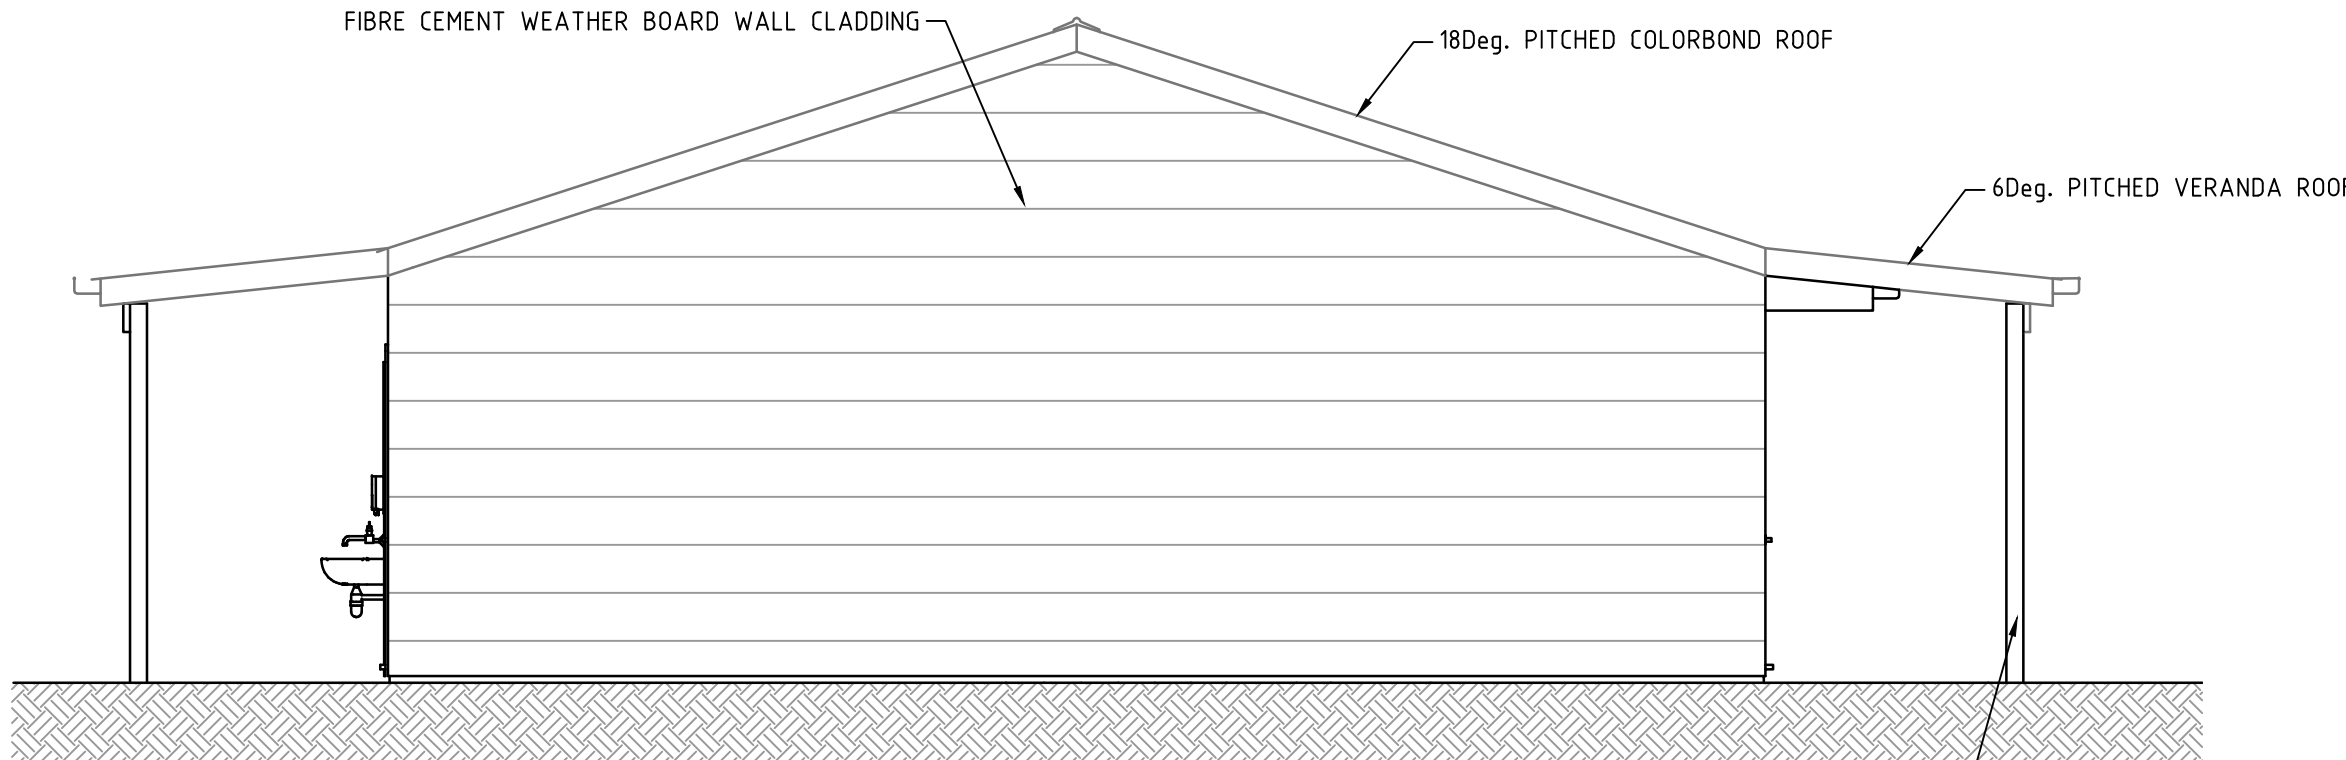


4 EAST ELEVATION
C-601 SCALE: 150

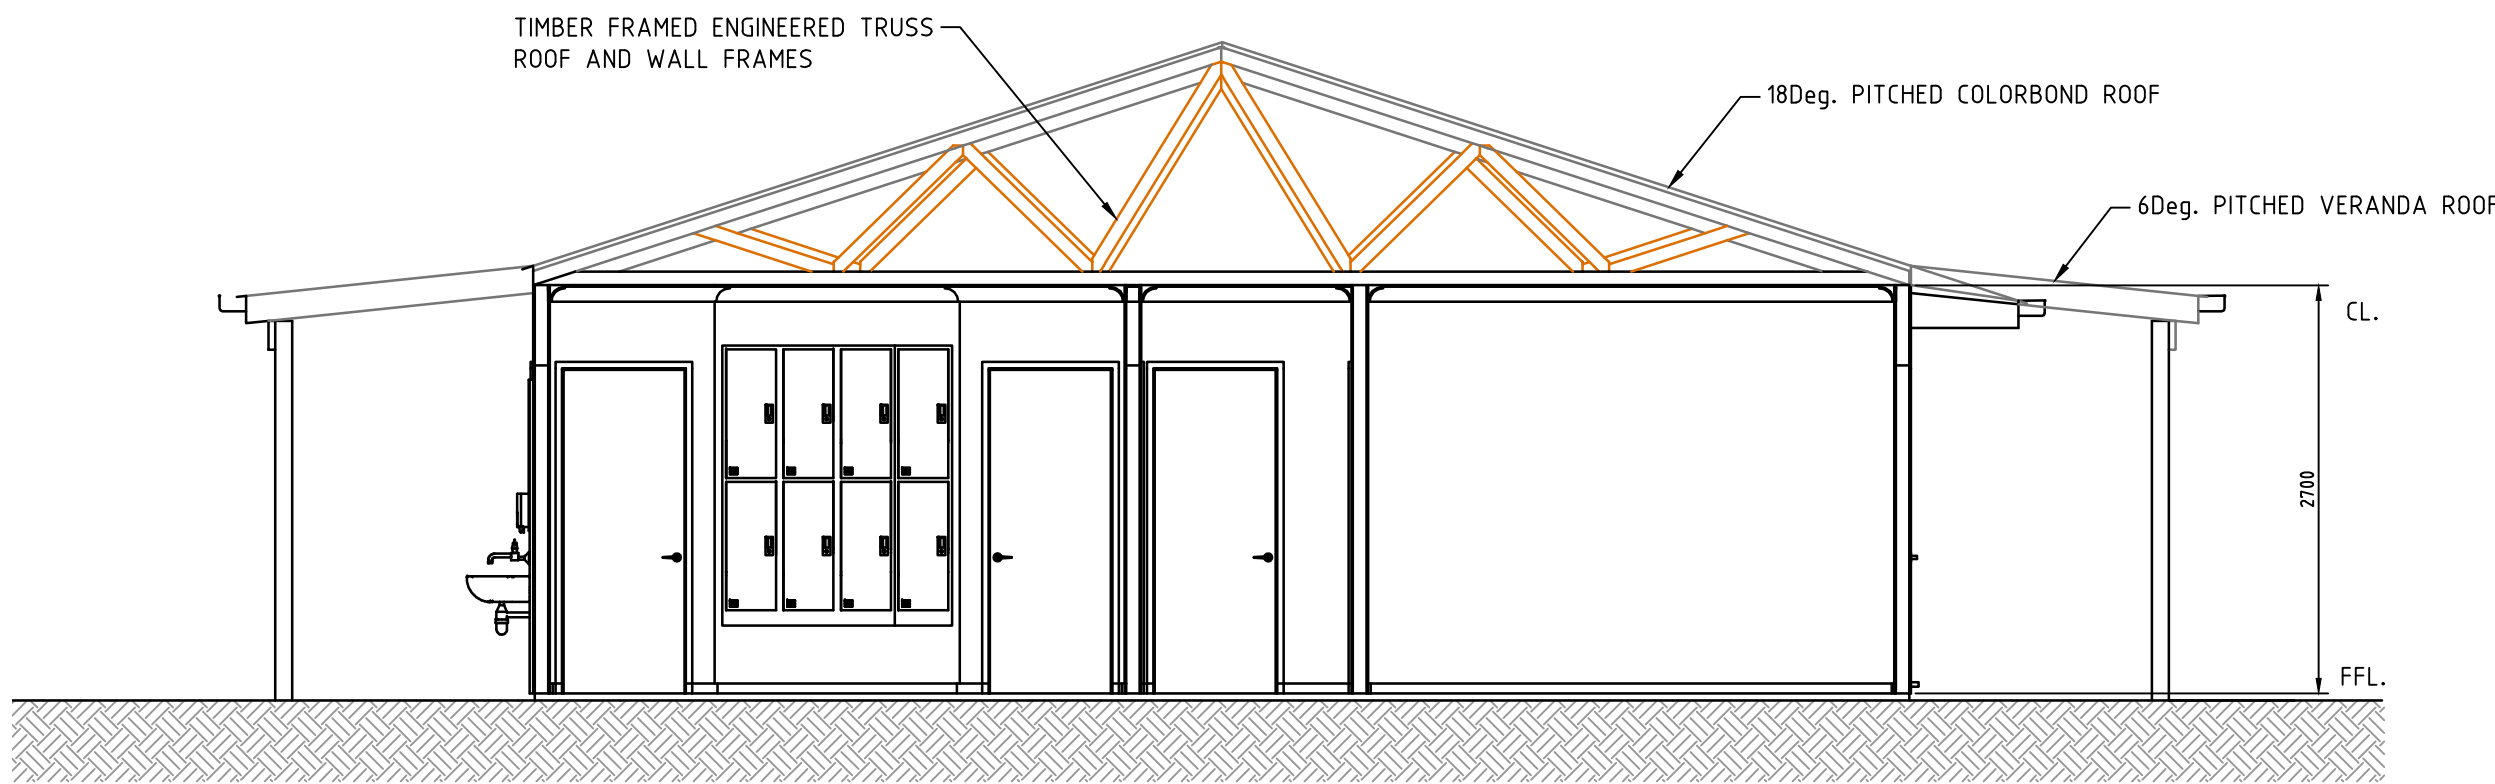

A SECTION
C-601 SCALE: 150

CONCEPT ONLY
NOT FOR CONSTRUCTION

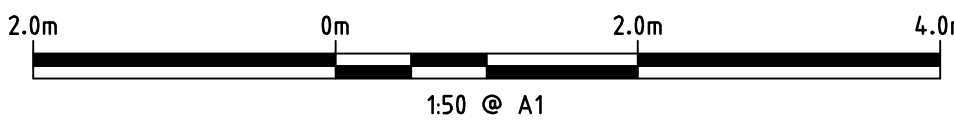

SURVEY REFERENCE: ABCD
DATE: DD.MM.YYYY
VERTICAL DATUM: AUSTRALIAN HEIGHT DATUM
HORIZONTAL DATUM: MGA 2020 ZONE 50



Client:



NOTES

- This drawing is the property of Talis Consultants Pty Ltd. It is a confidential document and must not be copied, used, or its contents divulged without prior written consent.
- DO NOT SCALE; use figured dimensions only, if in doubt please contact Talis Consultants.
- Parts of this drawing is intended to be IN COLOUR. Black & White Printing may cause errors or omissions, if this text is not GREEN, please contact Talis Consultants

B	04.12.2023	YJ	AB	ISSUED FOR DEVELOPMENT APPROVAL	SH	
A	16.11.2023	JS	AB	PRELIMINARY ISSUE	SH	
No.	Date	By	Chk	Amendment / Issue	App.	

Project:

C-WISE DUE DILIGENCE AND APPROVALS

Title:

OFFICE ELEVATIONS

Scale: 1:200 @ A1 Date: 16.11.2023




Drawn: JS Checked: AB Approved: SH

Job No: Drg. No: Rev:

TW21124 C-603 B

Filename: TW21124-BLDG.DWG

Printed by Yulia Jeng on 04-12-2023 12:39 PM
\\SERVER\TALIS\SECTIONS\WASTE\PROJECTS\TW2124\TW2124 - C-WISE DUE DILIGENCE AND APPROVALS\DRAWINGS\TW2124-BLDG.DWG

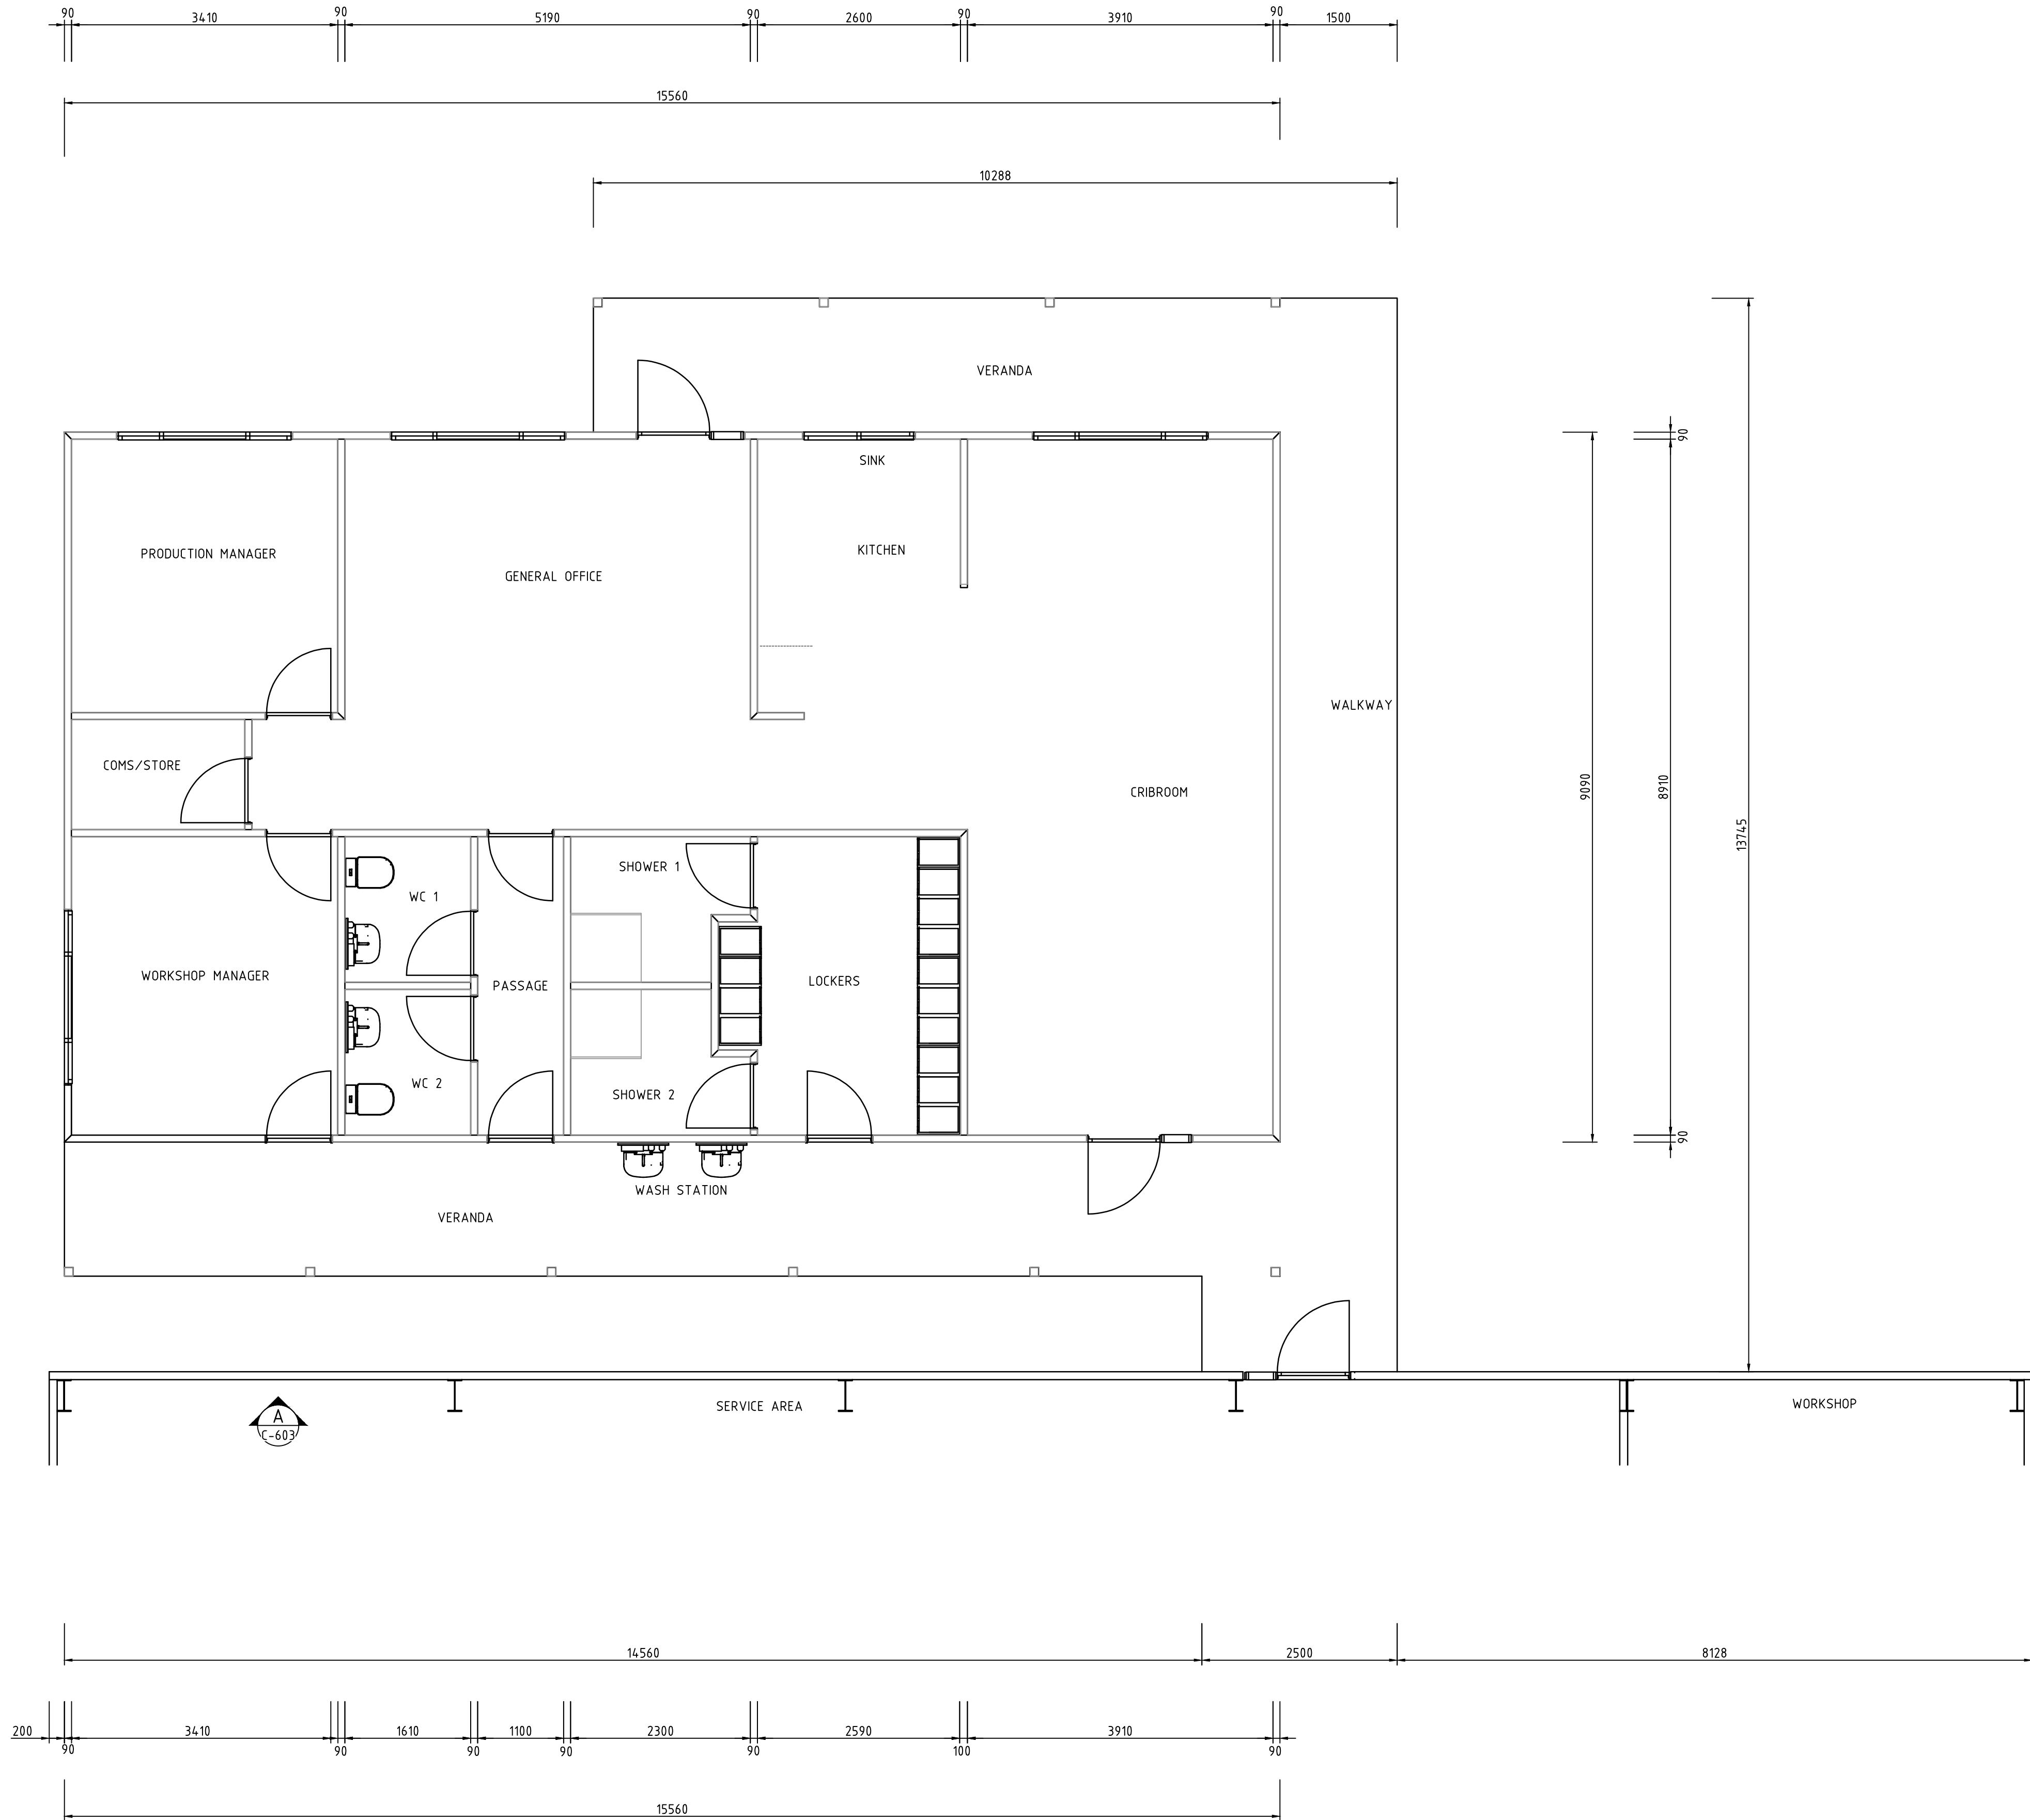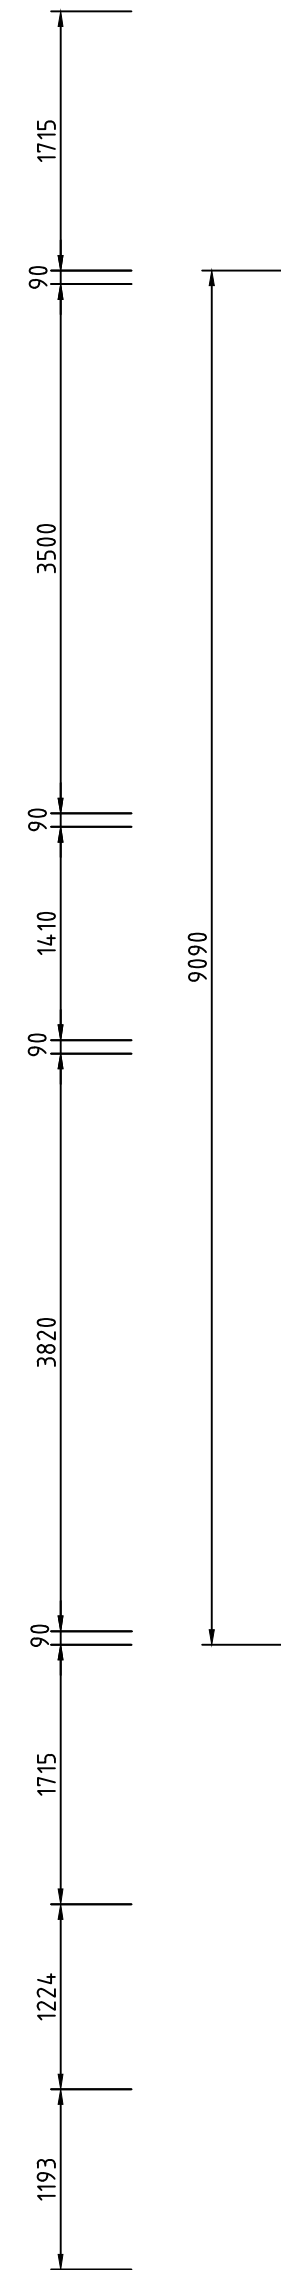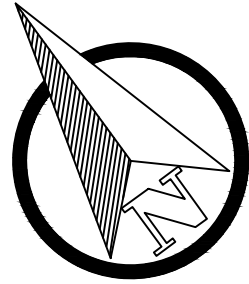

CONCEPT ONLY
NOT FOR CONSTRUCTION



SURVEY REFERENCE: ABCD
DATE: DD.MM.YYYY
VERTICAL DATUM: AUSTRALIAN HEIGHT DATUM
HORIZONTAL DATUM: MGA 2020 ZONE 50



Client:



NOTES

- This drawing is the property of Talis Consultants Pty Ltd. It is a confidential document and must not be copied, used, or its contents divulged without prior written consent.
- DO NOT SCALE; use figured dimensions only, if in doubt please contact Talis Consultants.
- Parts of this drawing is intended to be IN COLOUR. Black & White Printing may cause errors or omissions, if this text is not GREEN, please contact Talis Consultants

B	04.12.2023	YJ	AB	ISSUED FOR DEVELOPMENT APPROVAL	SH	
A	16.11.2023	JS	AB	PRELIMINARY ISSUE	SH	
No.	Date	By	Chk	Amendment / Issue	App.	





Project:

C-WISE DUE DILIGENCE AND APPROVALS

Title:

STAGE 1 OFFICE FLOOR PLAN

Scale: 1:200	@ A1	Date: 16.11.2023
Drawn: JS	Checked: AB	Approved: SH
Job No: TW21124	Drg. No: C-601	Rev: B
Filename: TW21124-BLDG.DWG		

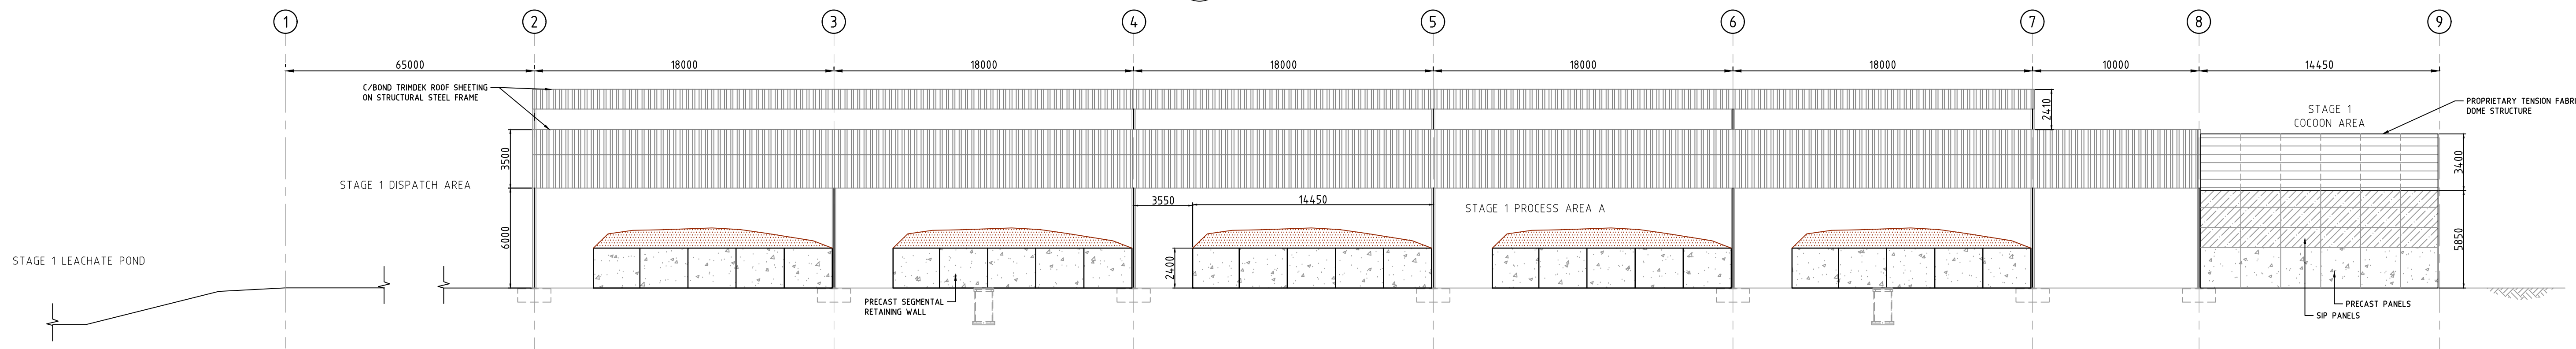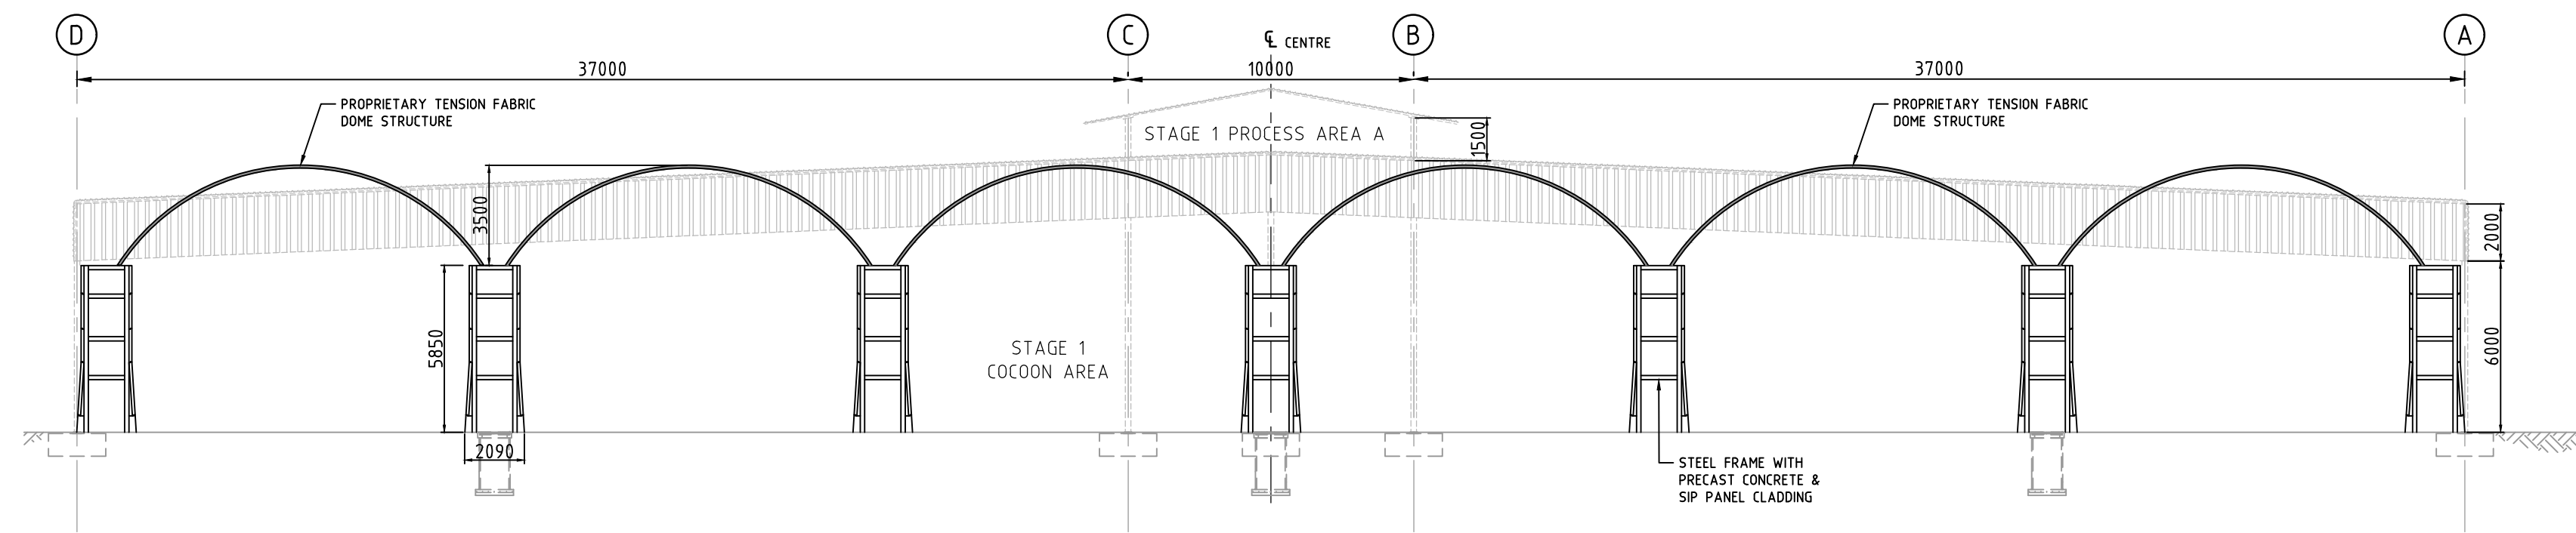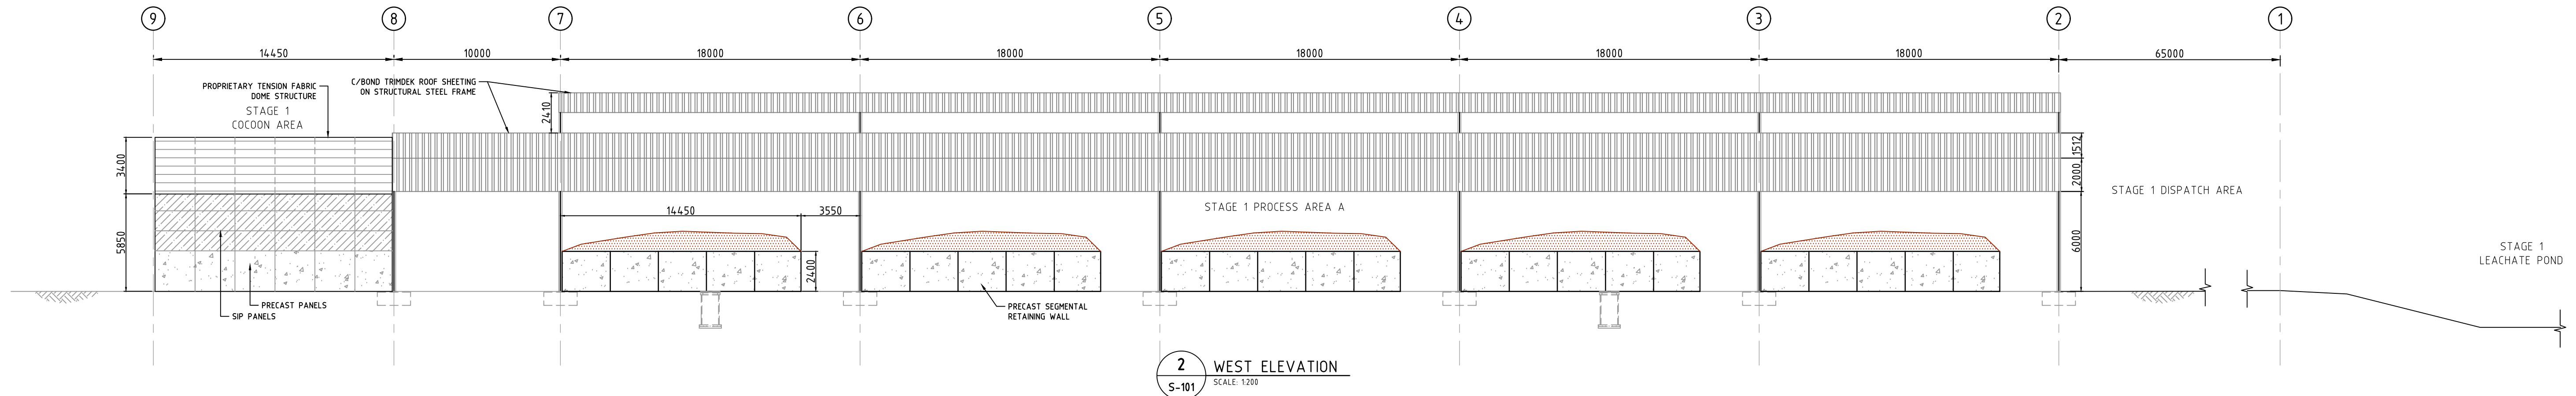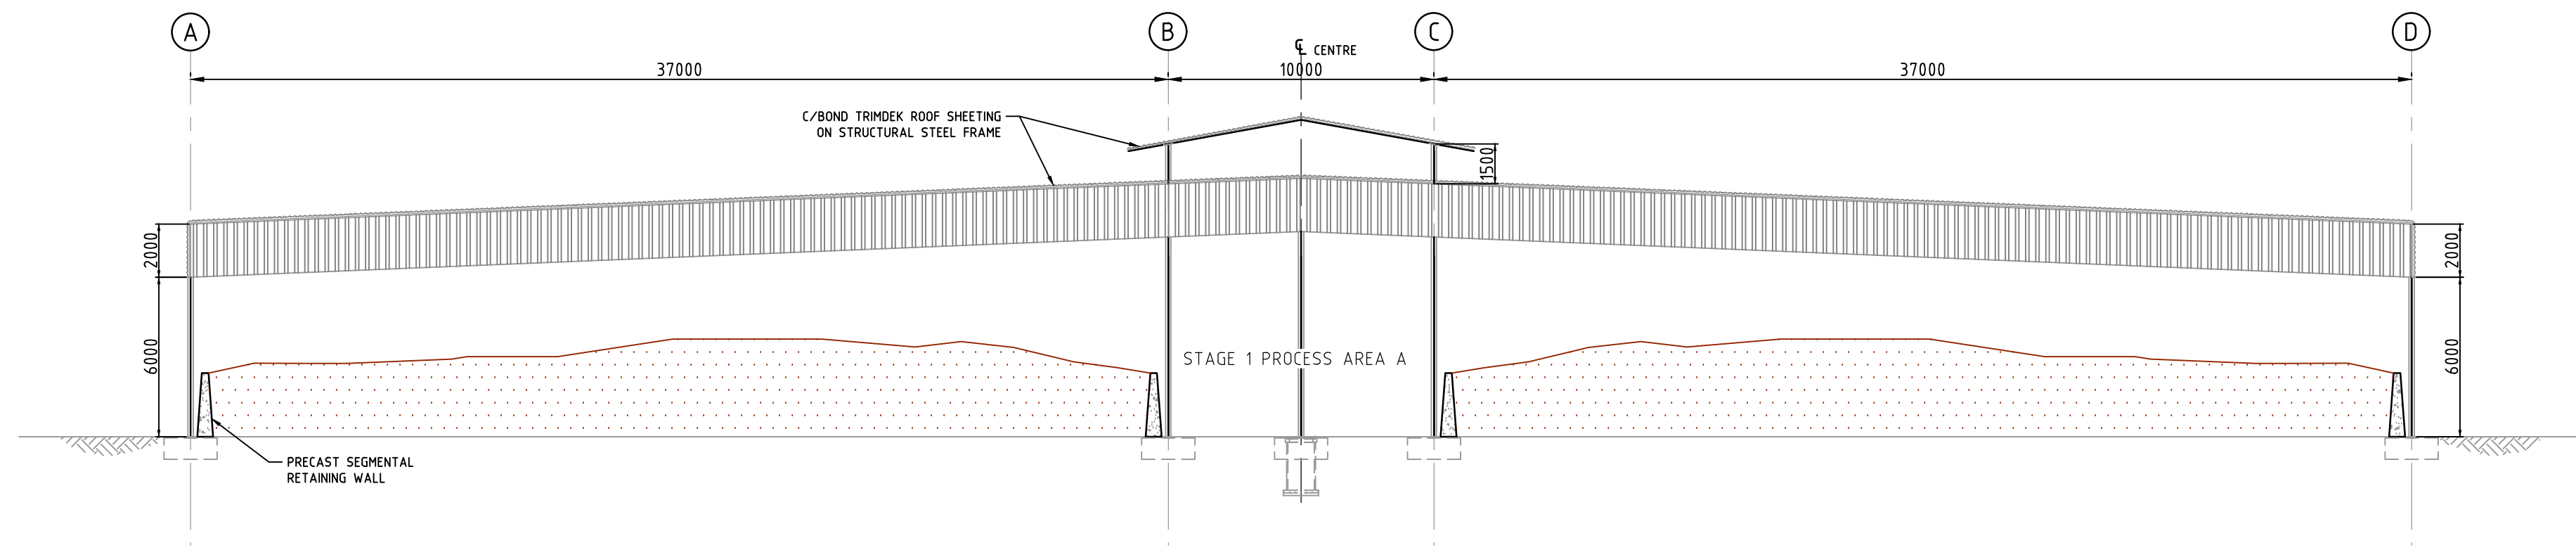

PRELIMINARY ONLY
NOT FOR CONSTRUCTION

VERTICAL DATUM: AUSTRALIAN HEIGHT DATUM
HORIZONTAL DATUM: MGA 94 ZONE 50



talis
consultants

www.talisconsultants.com.au T: 1300 251 070

ASSET
ENGINEERING
ENVIRONMENT
NOISE
SPATIAL
WASTE

PERTH
604 Newcastle Street Leederville WA6007
PO Box 454 Leederville WA 6903

Client:



C-WISE
Soil Carbon Solutions

- NOTES
1. This drawing is the property of Talis Consultants Pty Ltd. It is a confidential document and must not be copied, used, or its contents divulged without prior written consent.

2. DO NOT SCALE; use figured dimensions only, if in doubt please contact Talis Consultants.

3. Parts of this drawing is intended to be IN COLOUR. Black & White Printing may cause errors or omissions. If this text is not GREEN, please contact Talis Consultants

B	04.12.2023	YJ	AB	ISSUED FOR DEVELOPMENT APPROVAL				SH	
A	08.09.2022	YJ	SH	PRELIMINARY ISSUE				SH	
No.	Date	By	Check	Amendment / Issue				App.	

Project:

C-WISE DUE DILIGENCE AND APPROVALS

Title:

STAGE 1 PROCESS AREA A - ELEVATIONS

Scale: 1:200 @ A1

Date: 08.09.2022

Drawn: YJ

Checked: SH

Approved:

Job No:

Org. No:

Rev:



TW21124

S-102



B

Filename:




TW21124-STRUC-DA-SET.DWG

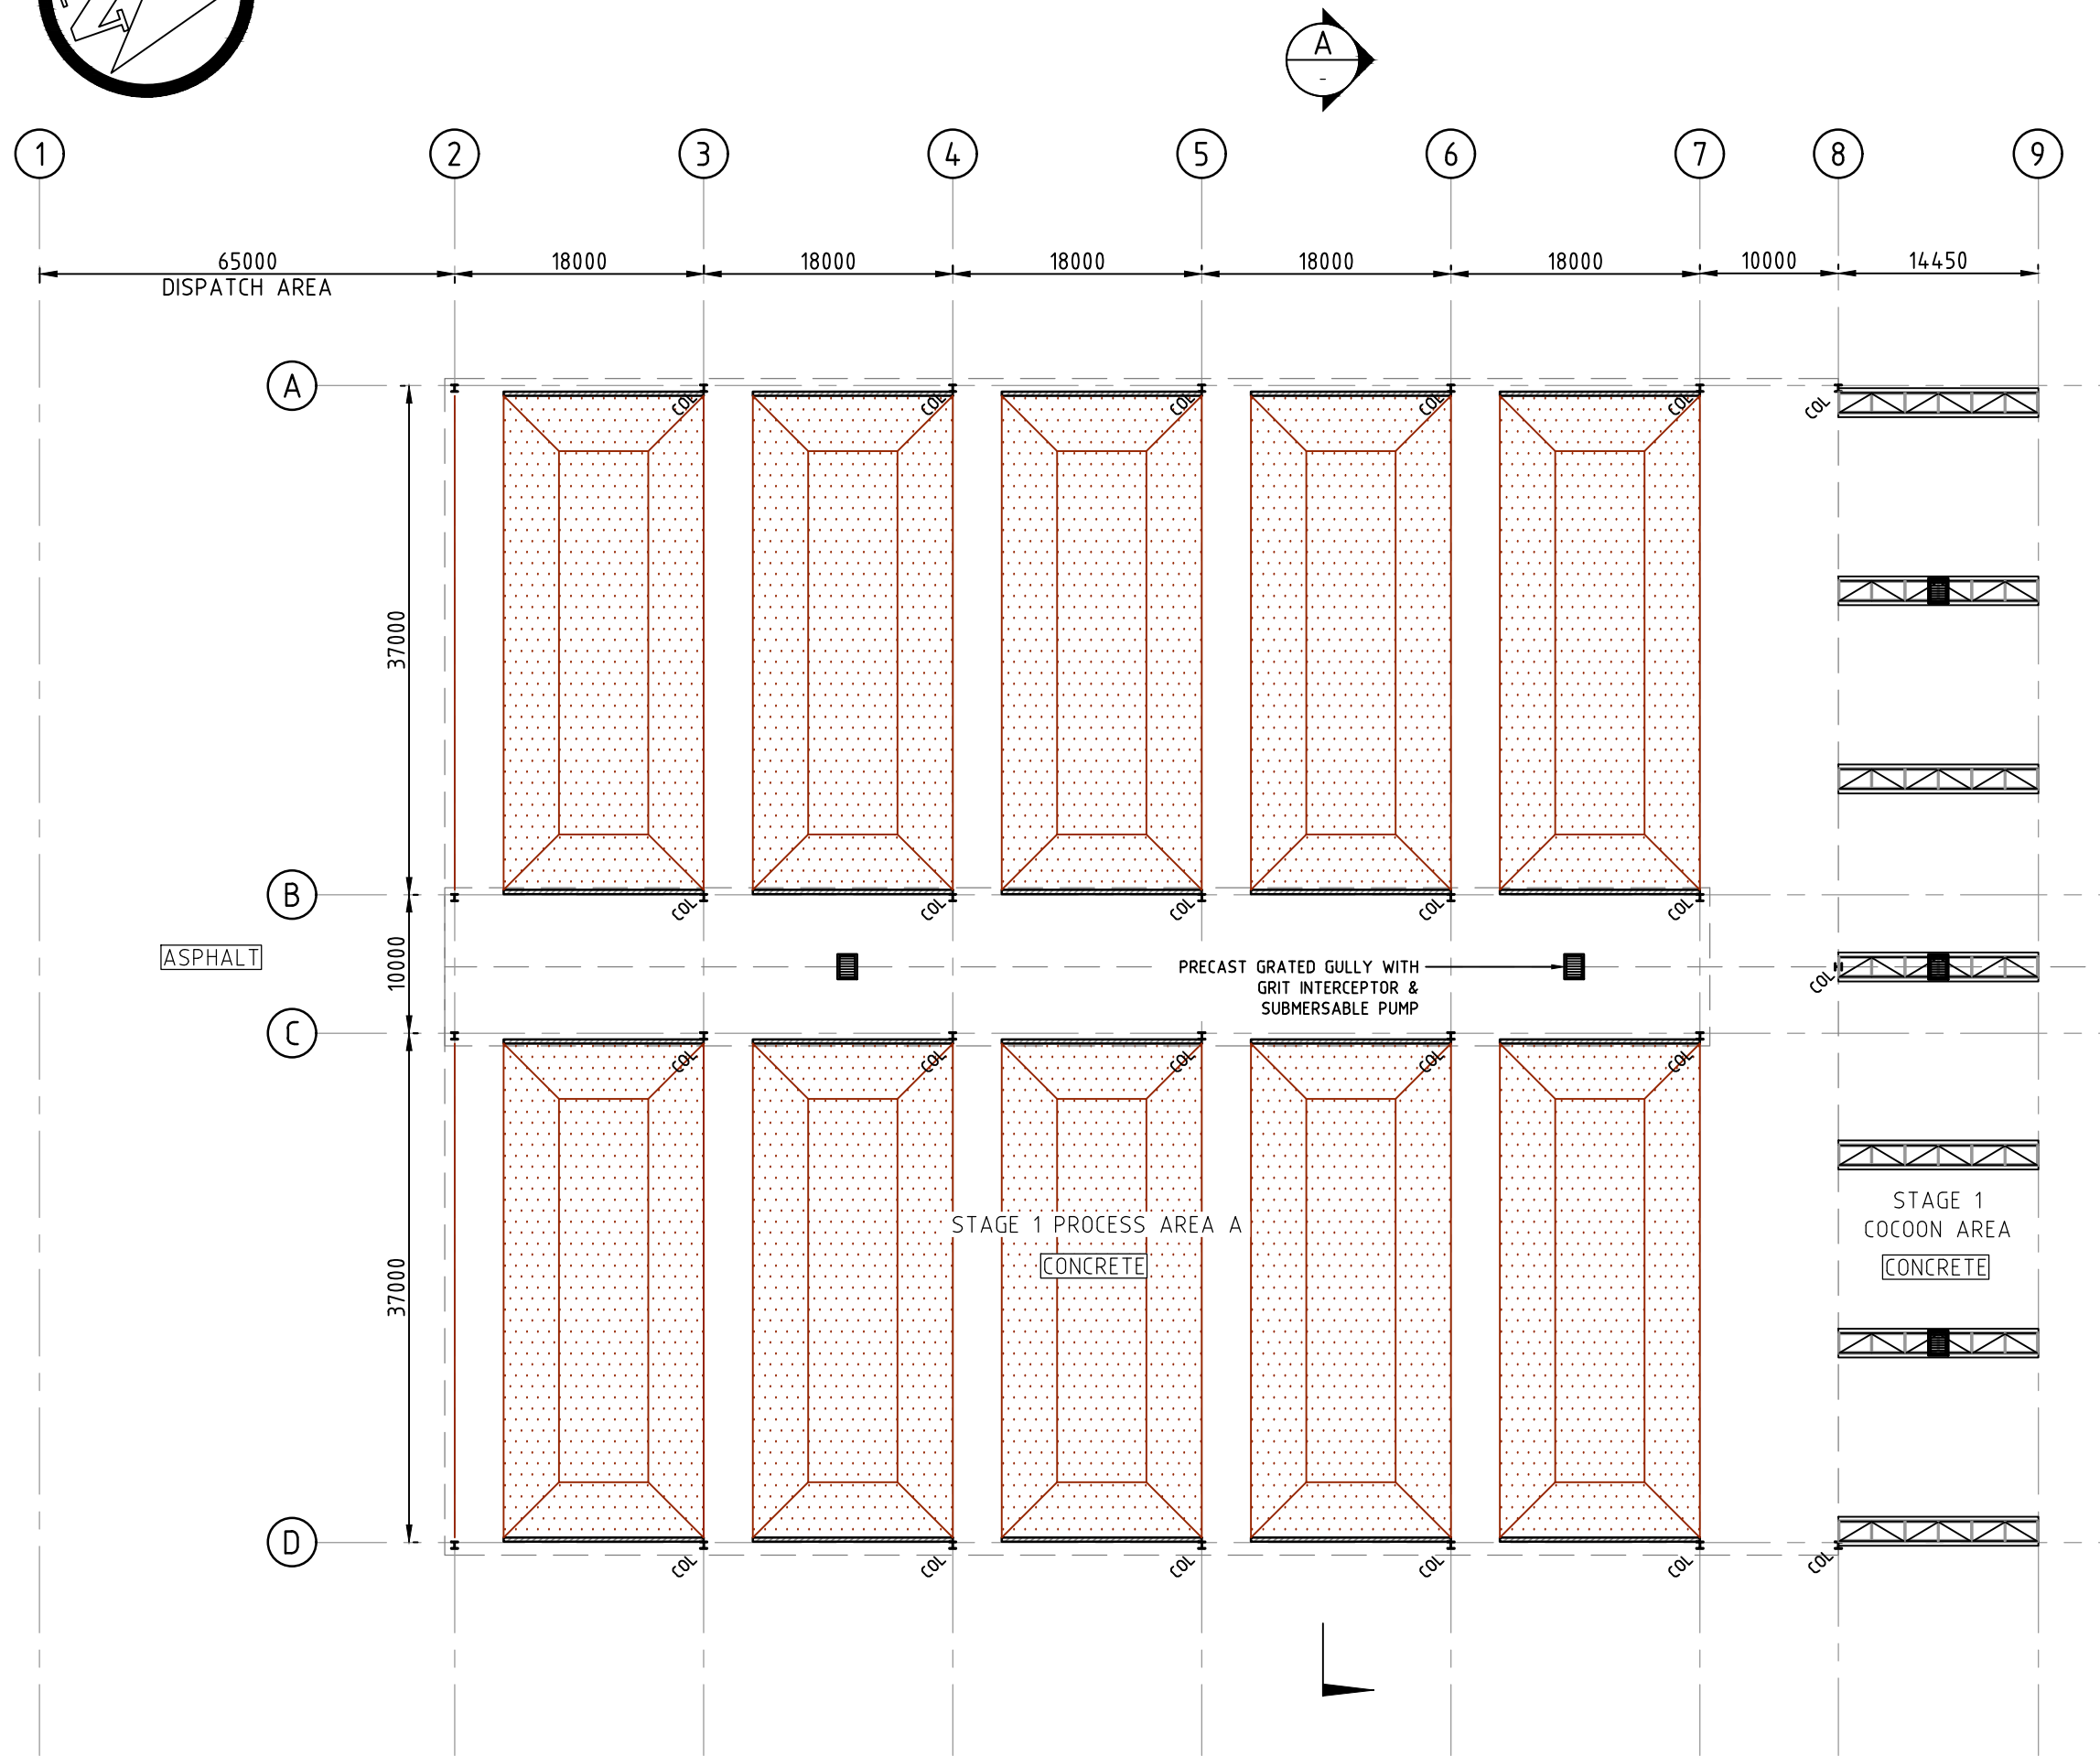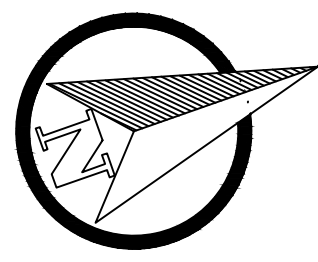

GROUND FLOOR PLAN - STAGE 1 PROCESS AREA A
SCALE: 1500

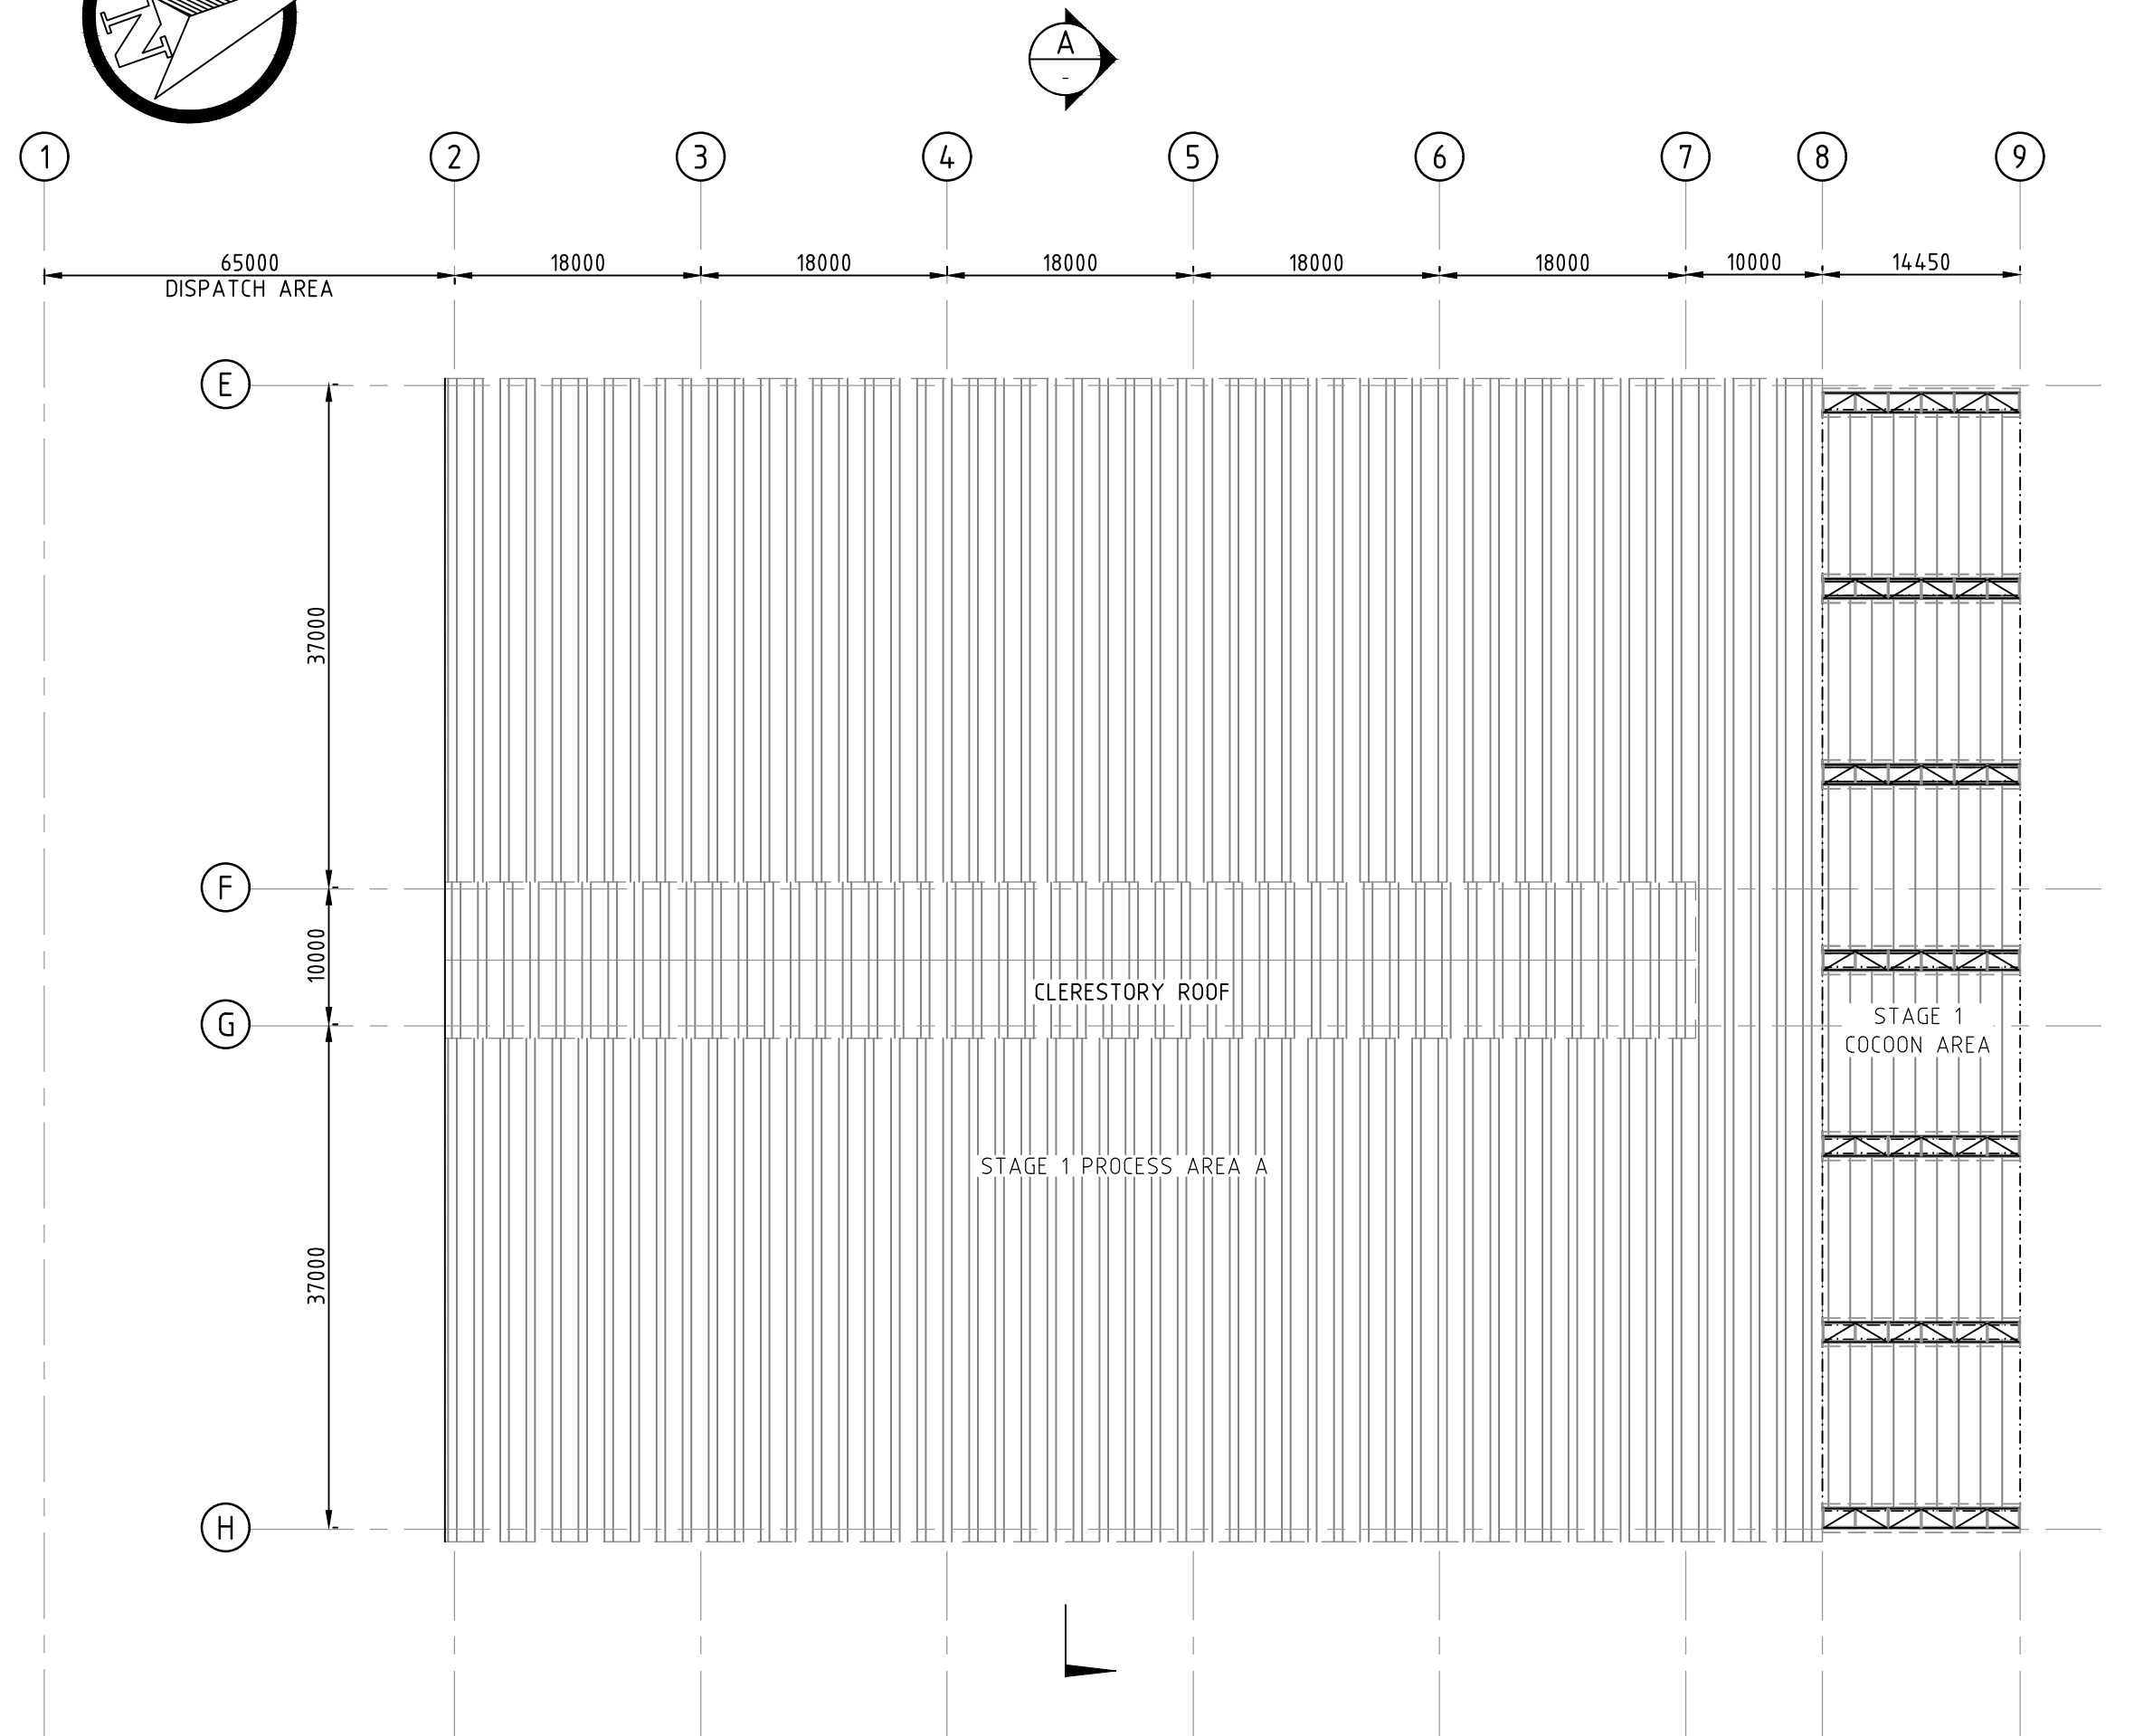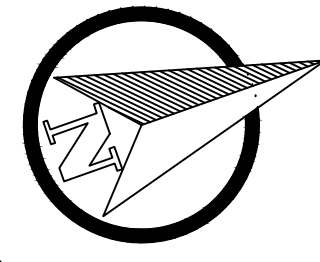

ROOF PLAN - STAGE 1 PROCESS AREA A
SCALE: 1500

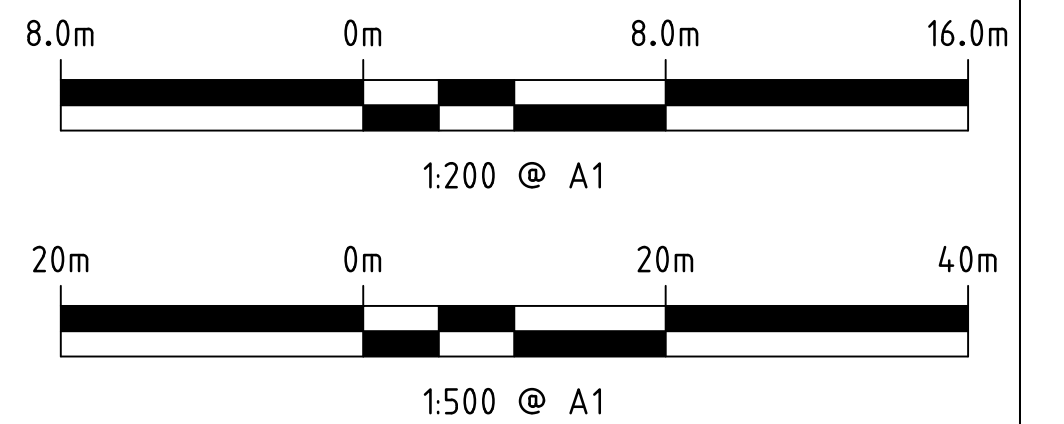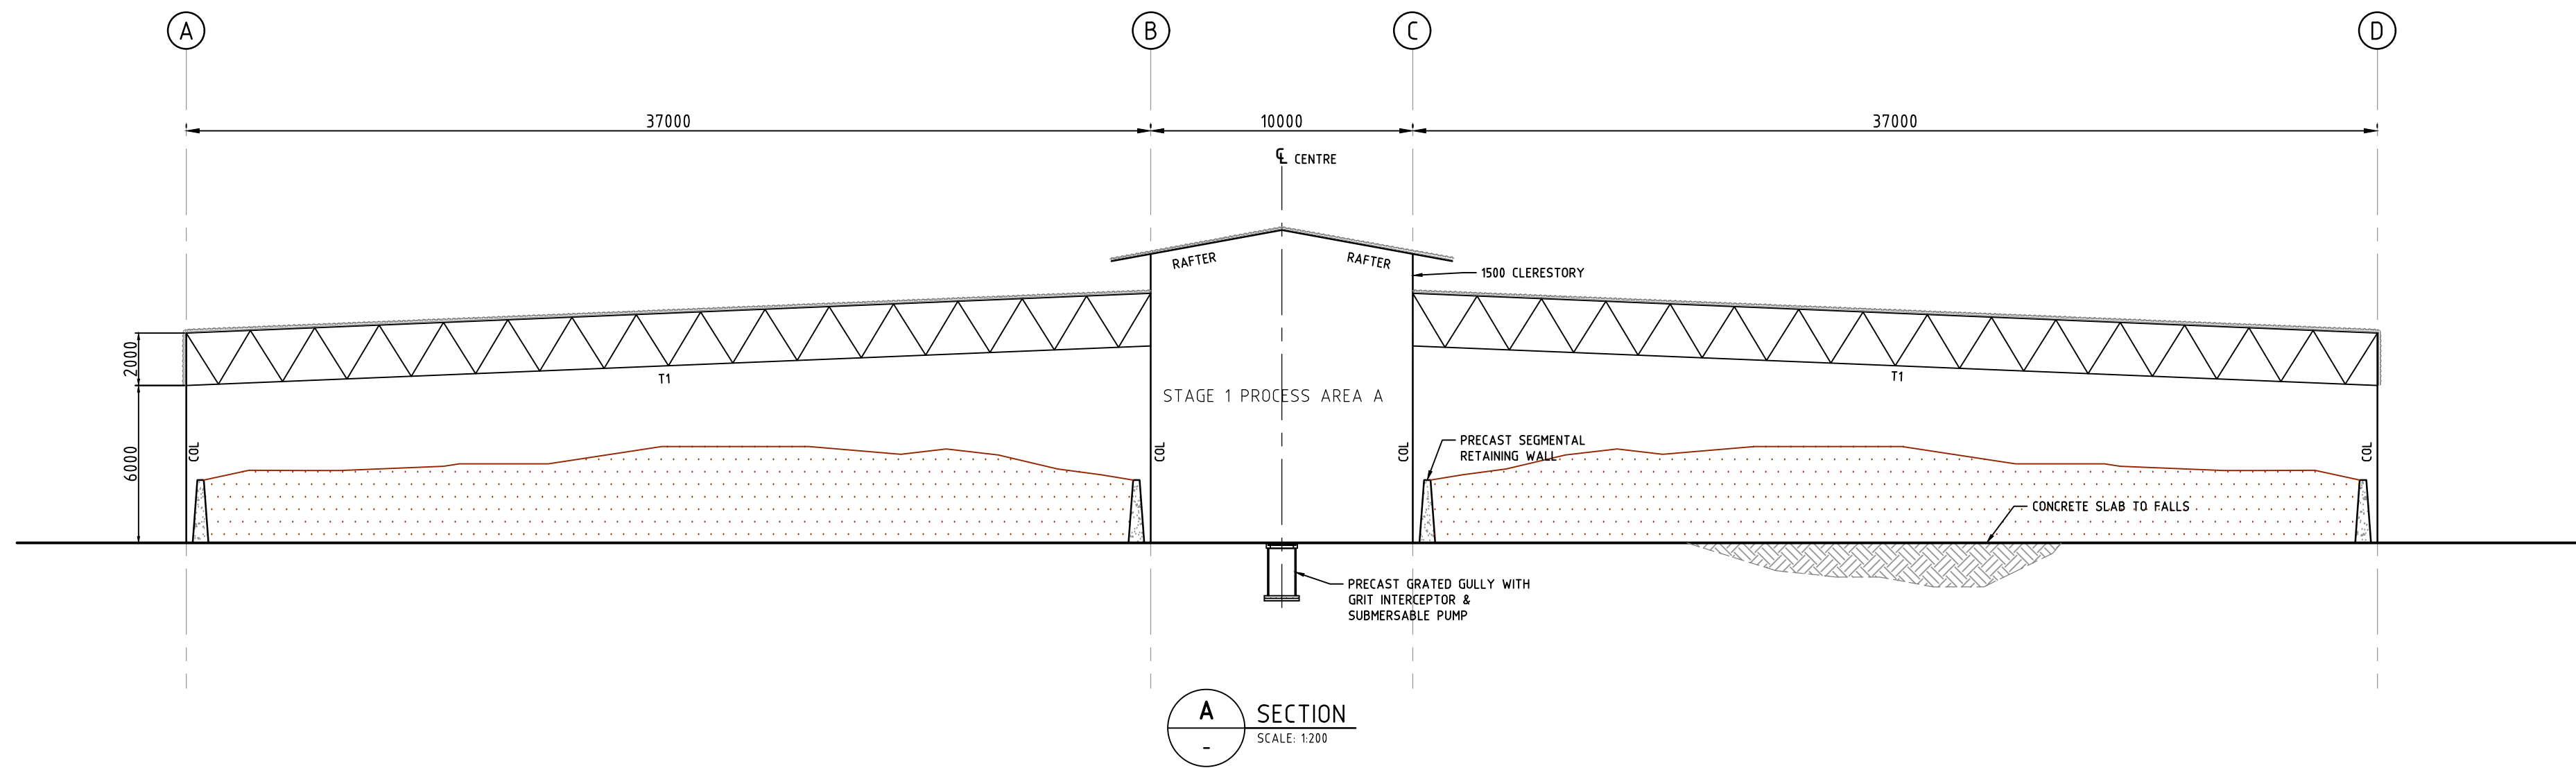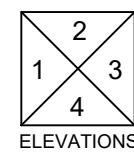

PRELIMINARY ONLY
NOT FOR CONSTRUCTION

VERTICAL DATUM: AUSTRALIAN HEIGHT DATUM
HORIZONTAL DATUM: MGA 94 ZONE 50



ASSET
ENGINEERING
ENVIRONMENT
NOISE
SPATIAL
WASTE

Client:



NOTES

- This drawing is the property of Talis Consultants Pty Ltd. It is a confidential document and must not be copied, used, or its contents divulged without prior written consent.
- DO NOT SCALE; use figured dimensions only, if in doubt please contact Talis Consultants.
- Parts of this drawing is intended to be IN COLOUR. Black & White Printing may cause errors or omissions. If this text is not GREEN, please contact Talis Consultants

No.	Date	By	Check	Amendment / Issue	App.
B	04.12.2023	YJ	AB	ISSUED FOR DEVELOPMENT APPROVAL	SH
A	08.09.2022	YJ	SH	PRELIMINARY ISSUE	SH

Project: C-WISE DUE DILIGENCE AND APPROVALS


Title: STAGE 1 PROCESS AREA A - FLOOR PLAN, ROOF LAYOUT & TYPICAL SECTION

Scale: AS SHOWN @ A1 Date: 08.09.2022


Drawn: YJ Checked: SH Approved:

Job No: TW21124 Drg. No: S-101 Rev: B


Filename: TW21124-STRUC-DA-SET.DWG

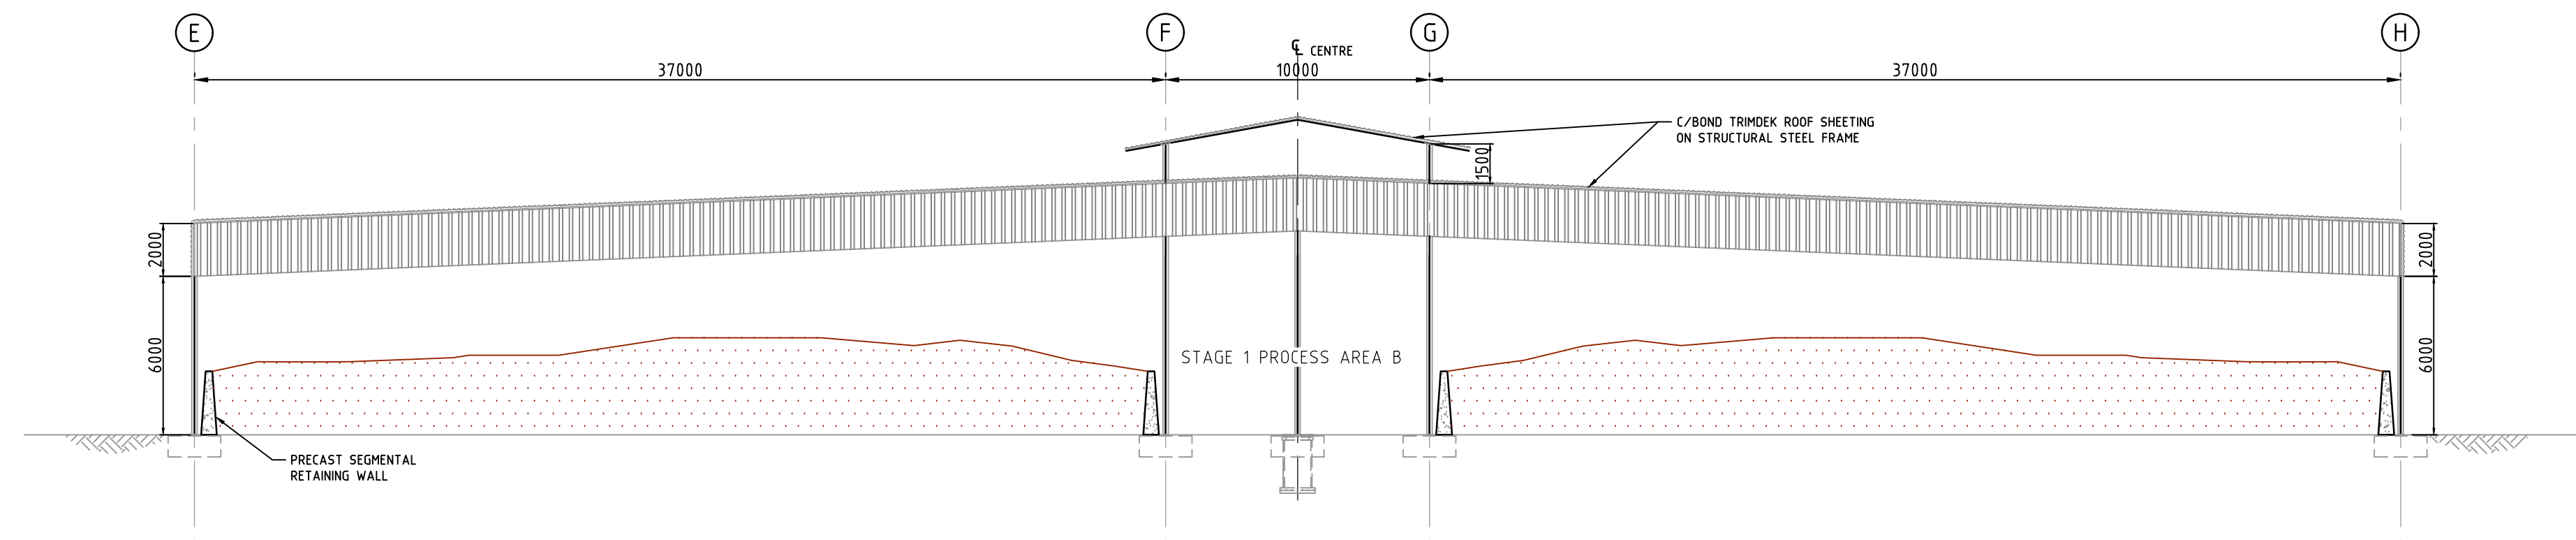


1 SOUTH ELEVATION
S-201
SCALE: 1:200

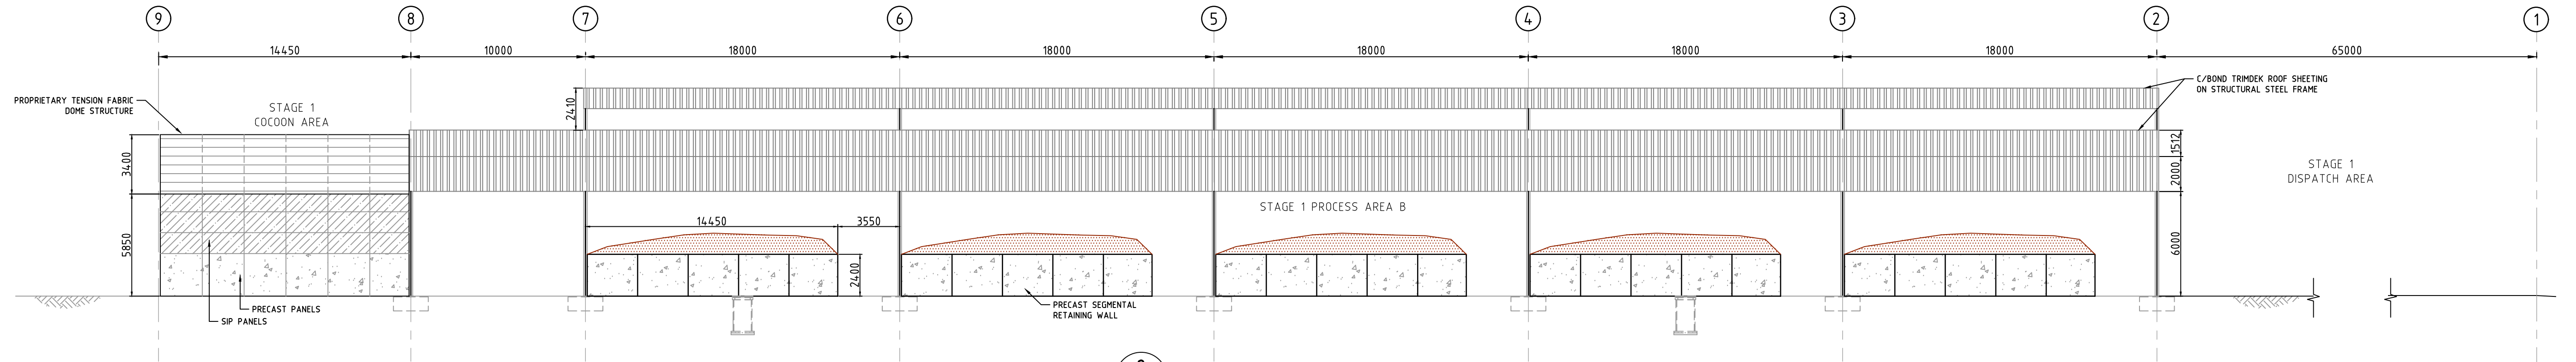

2 WEST ELEVATION
S-201
SCALE: 1:200

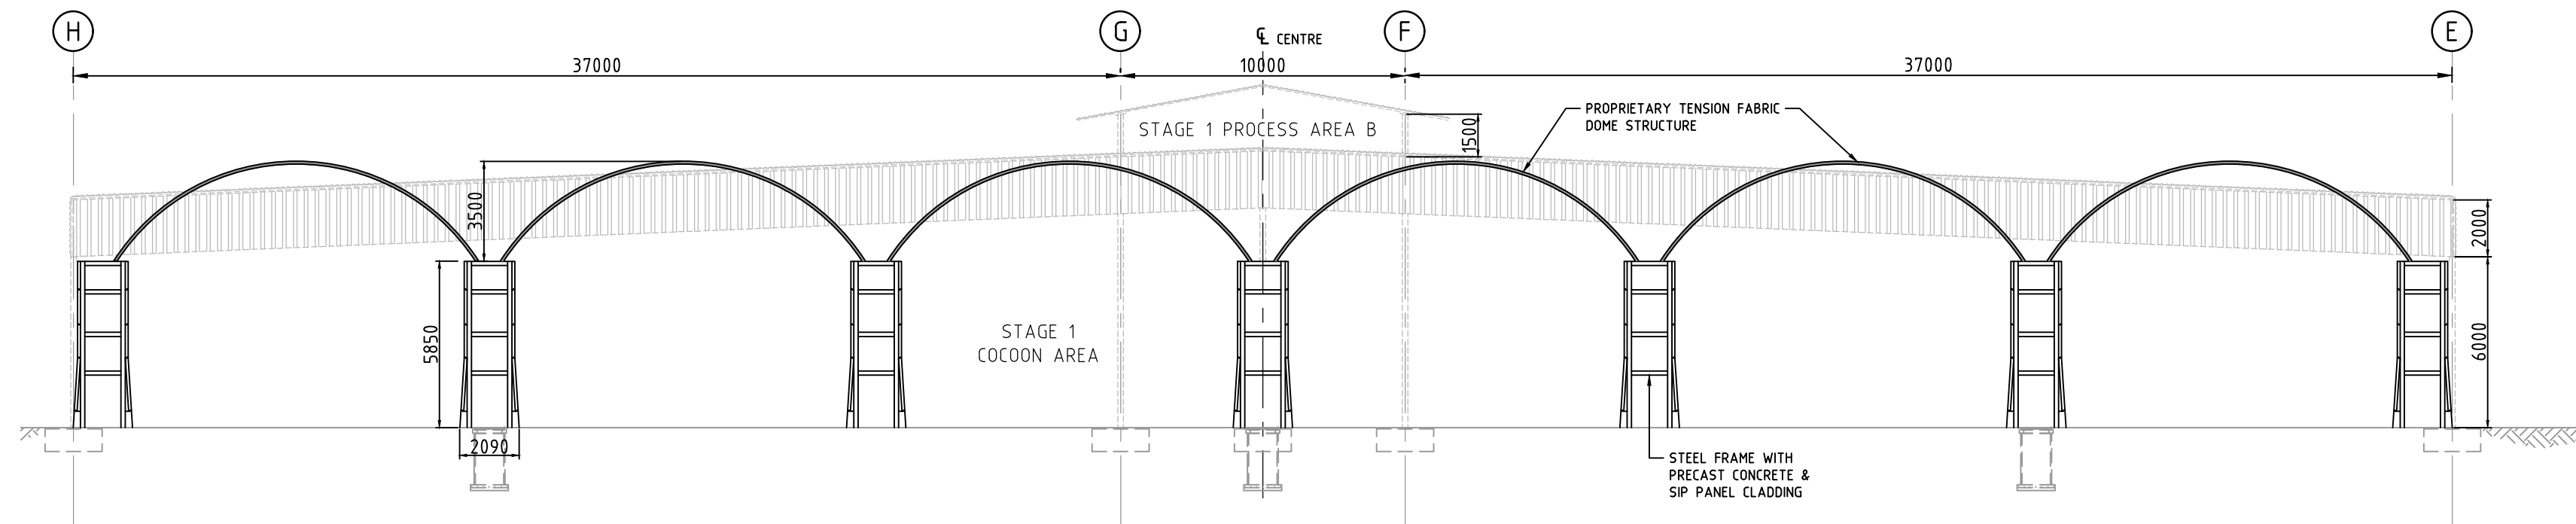

3 NORTH ELEVATION
S-201
SCALE: 1:200

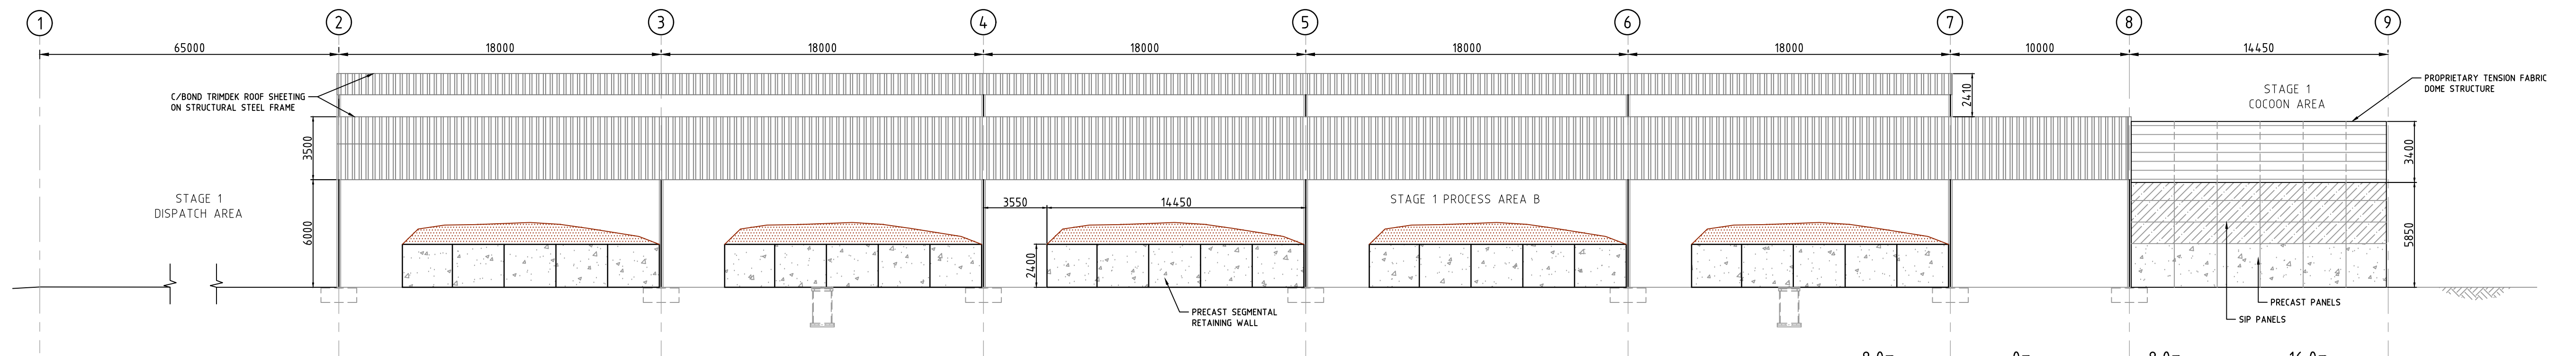

4 EAST ELEVATION
S-201
SCALE: 1:200



PRELIMINARY ONLY
NOT FOR CONSTRUCTION

VERTICAL DATUM: AUSTRALIAN HEIGHT DATUM
HORIZONTAL DATUM: MGA 94 ZONE 50

talis consultants
www.talisconsultants.com.au
T: 1300 251 070

ASSET
ENGINEERING
ENVIRONMENT
NOISE
SPATIAL
WASTE

PERTH
604 Newcastle Street Leederville WA 6007
PO Box 454 Leederville WA 6903

Client:

C-WISE
Soil Carbon Solutions

NOTES

1. This drawing is the property of Talis Consultants Pty Ltd. It is a confidential document and must not be copied, used, or its contents divulged without prior written consent.

2. DO NOT SCALE; use figured dimensions only, if in doubt please contact Talis Consultants.

3. Parts of this drawing is intended to be IN COLOUR. Black & White Printing may cause errors or omissions. If this text is not GREEN, please contact Talis Consultants

No.	Date	By	Check	Amendment / Issue	App.
B	04.12.2023	YJ	AB	ISSUED FOR DEVELOPMENT APPROVAL	SH
A	08.09.2022	YJ	SH	PRELIMINARY ISSUE	SH

Project:



C-WISE DUE DILIGENCE AND APPROVALS

Title:




STAGE 1 PROCESS AREA B - ELEVATIONS

Scale: 1:200	@ A1	Date: 08.09.2022
Drawn: YJ	Checked: SH	Approved:
Job No: TW21124	Org. No: S-202	Rev: B
Filename: TW21124-STRUC-DA-SET.DWG		



Printed by Yuhua Jiang on 04.12.2023 02:11 PM
FILENAME: \\SERVER\\TALIS\\SECTIONS\\WASTE\\PROJECTS\\TW21124\\TW2124 - C-WISE DUE DILIGENCE AND APPROVALS\\DRAWINGS\\TW2124-STRUC-DA-SET.DWG

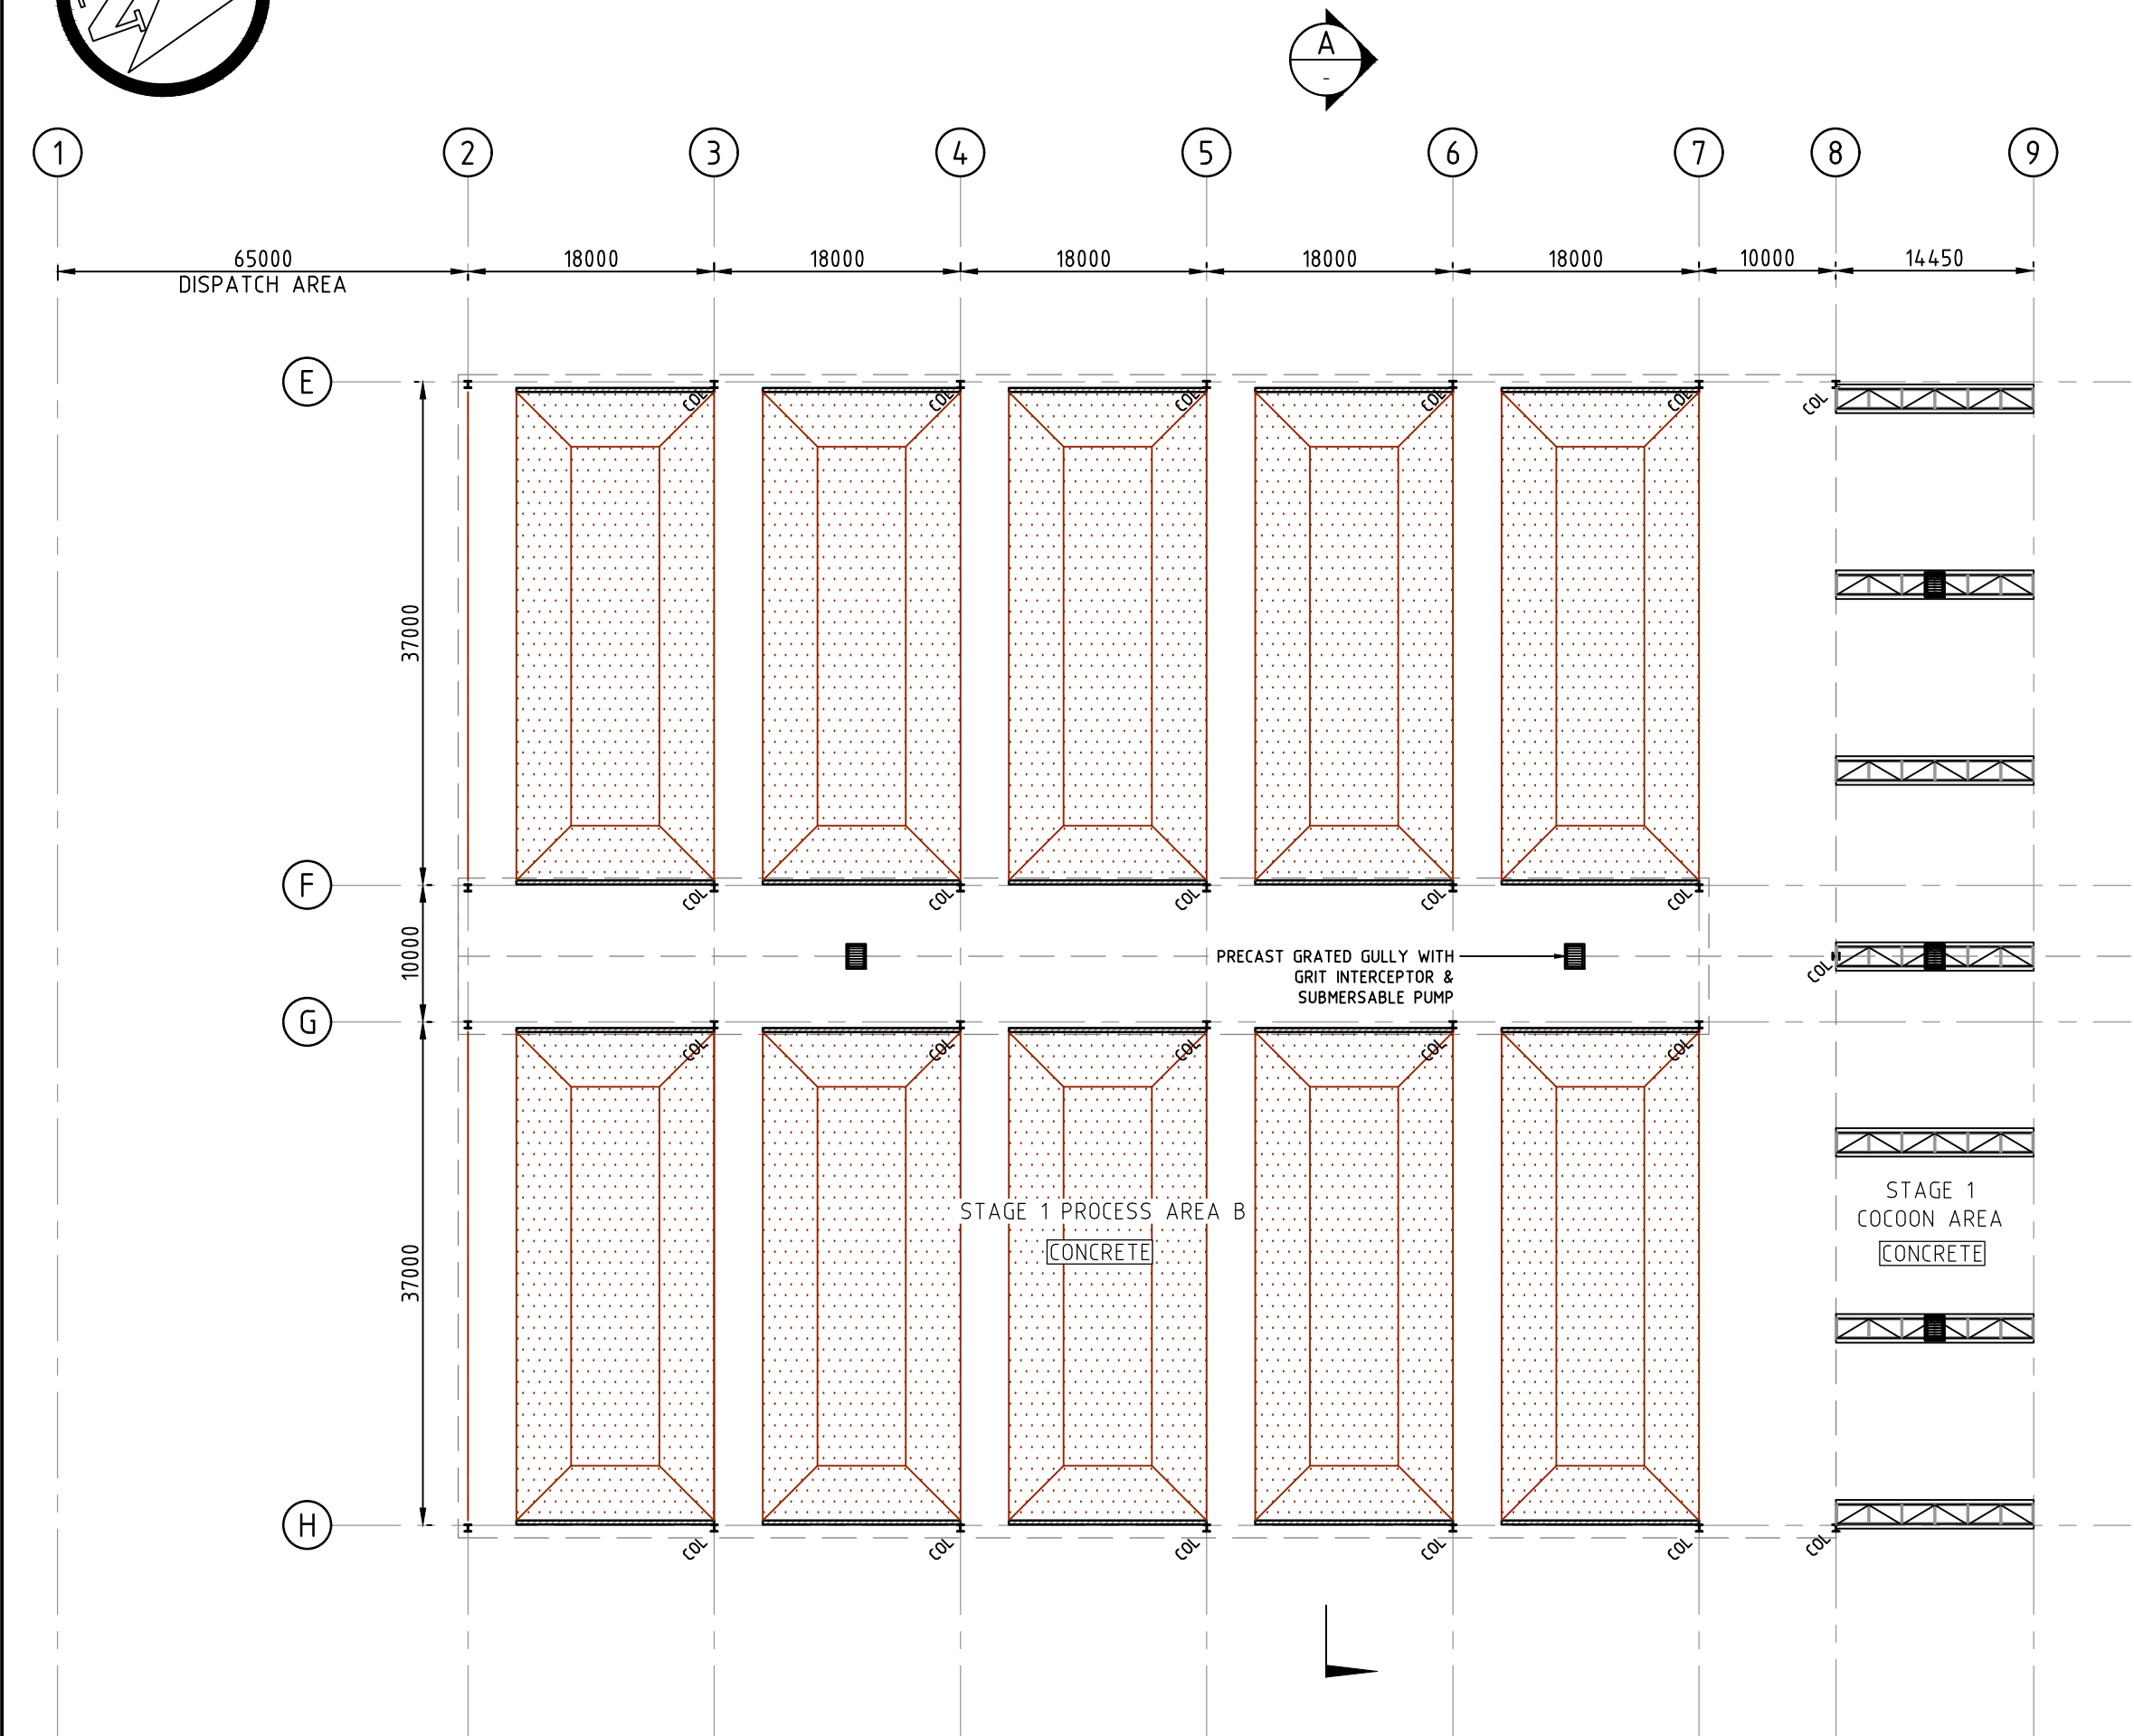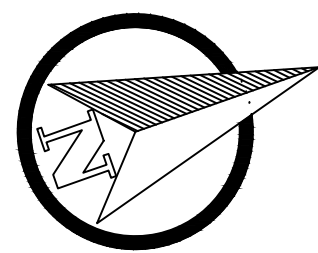

GROUND FLOOR PLAN - STAGE 1 PROCESS AREA B
SCALE: 1500

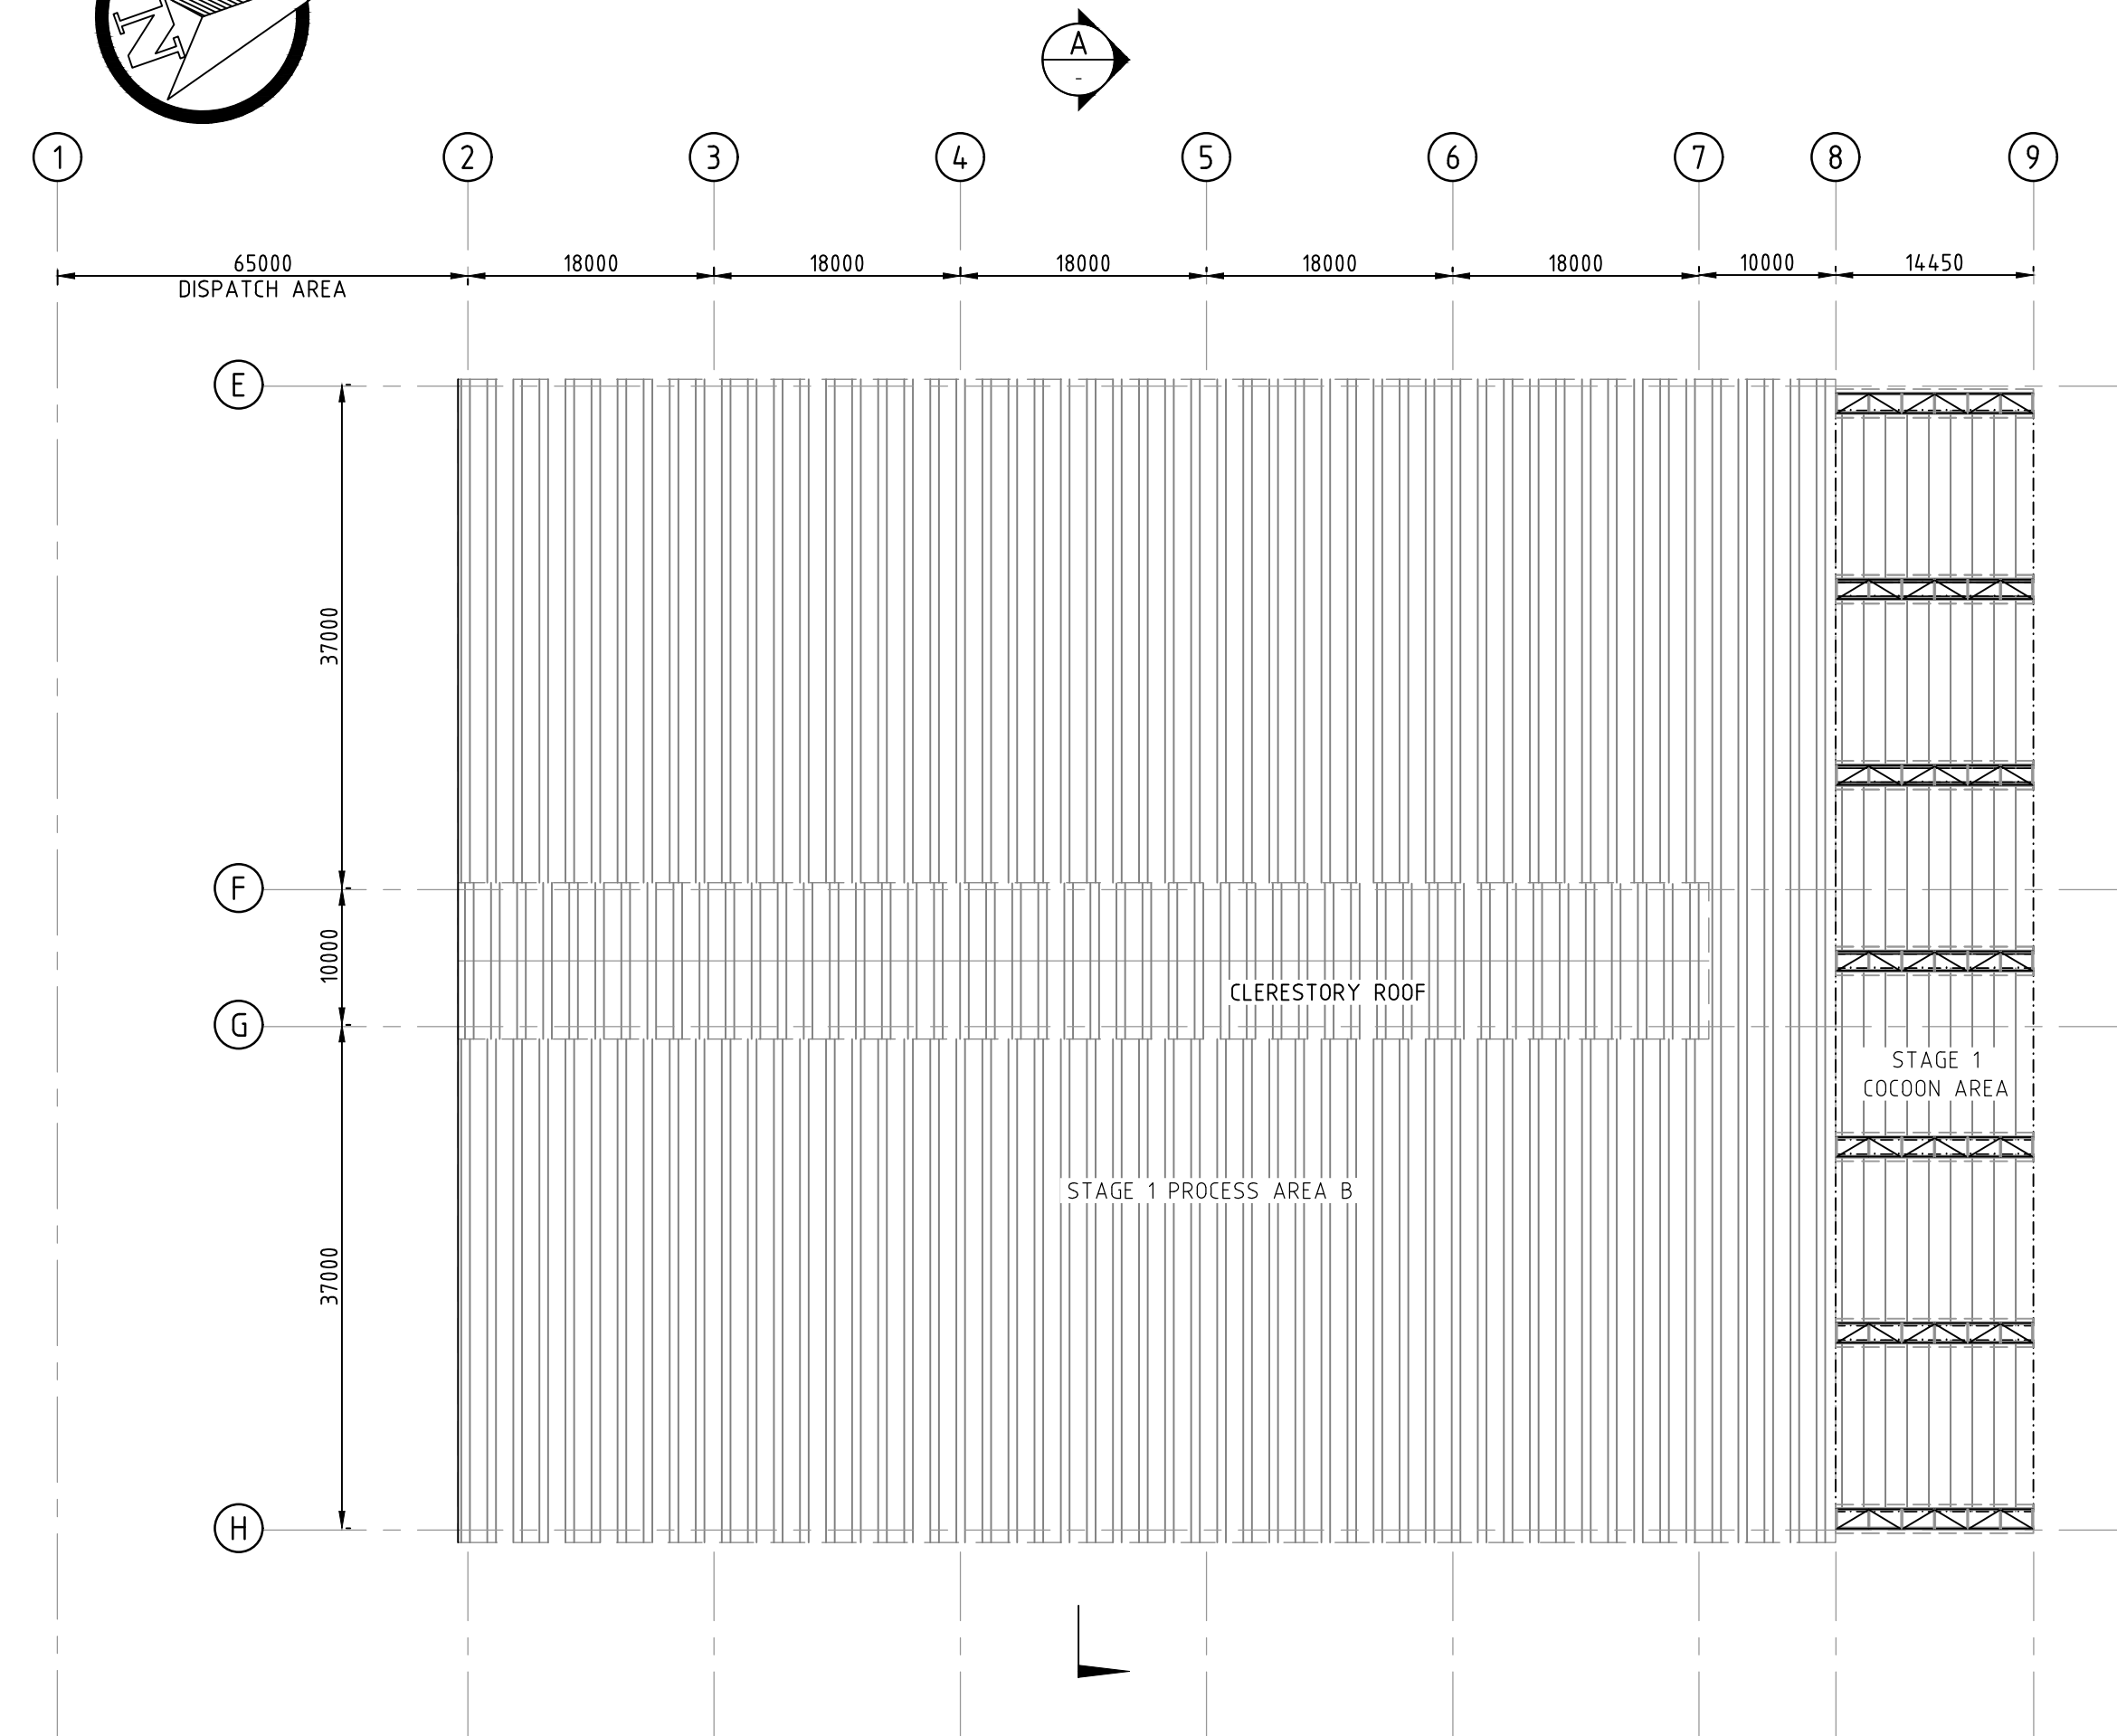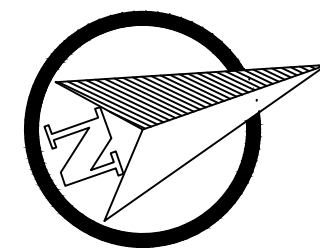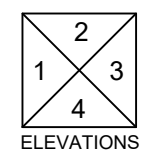

ROOF PLAN - STAGE 1 PROCESS AREA B
SCALE: 1500

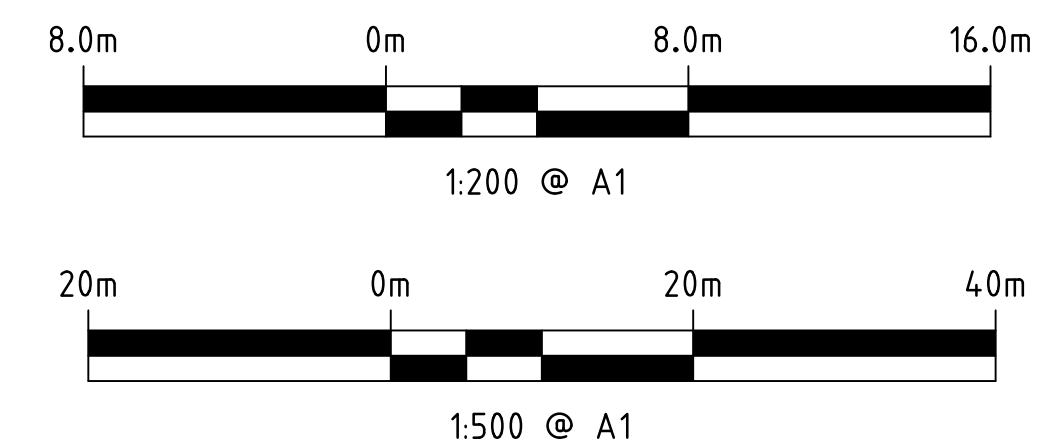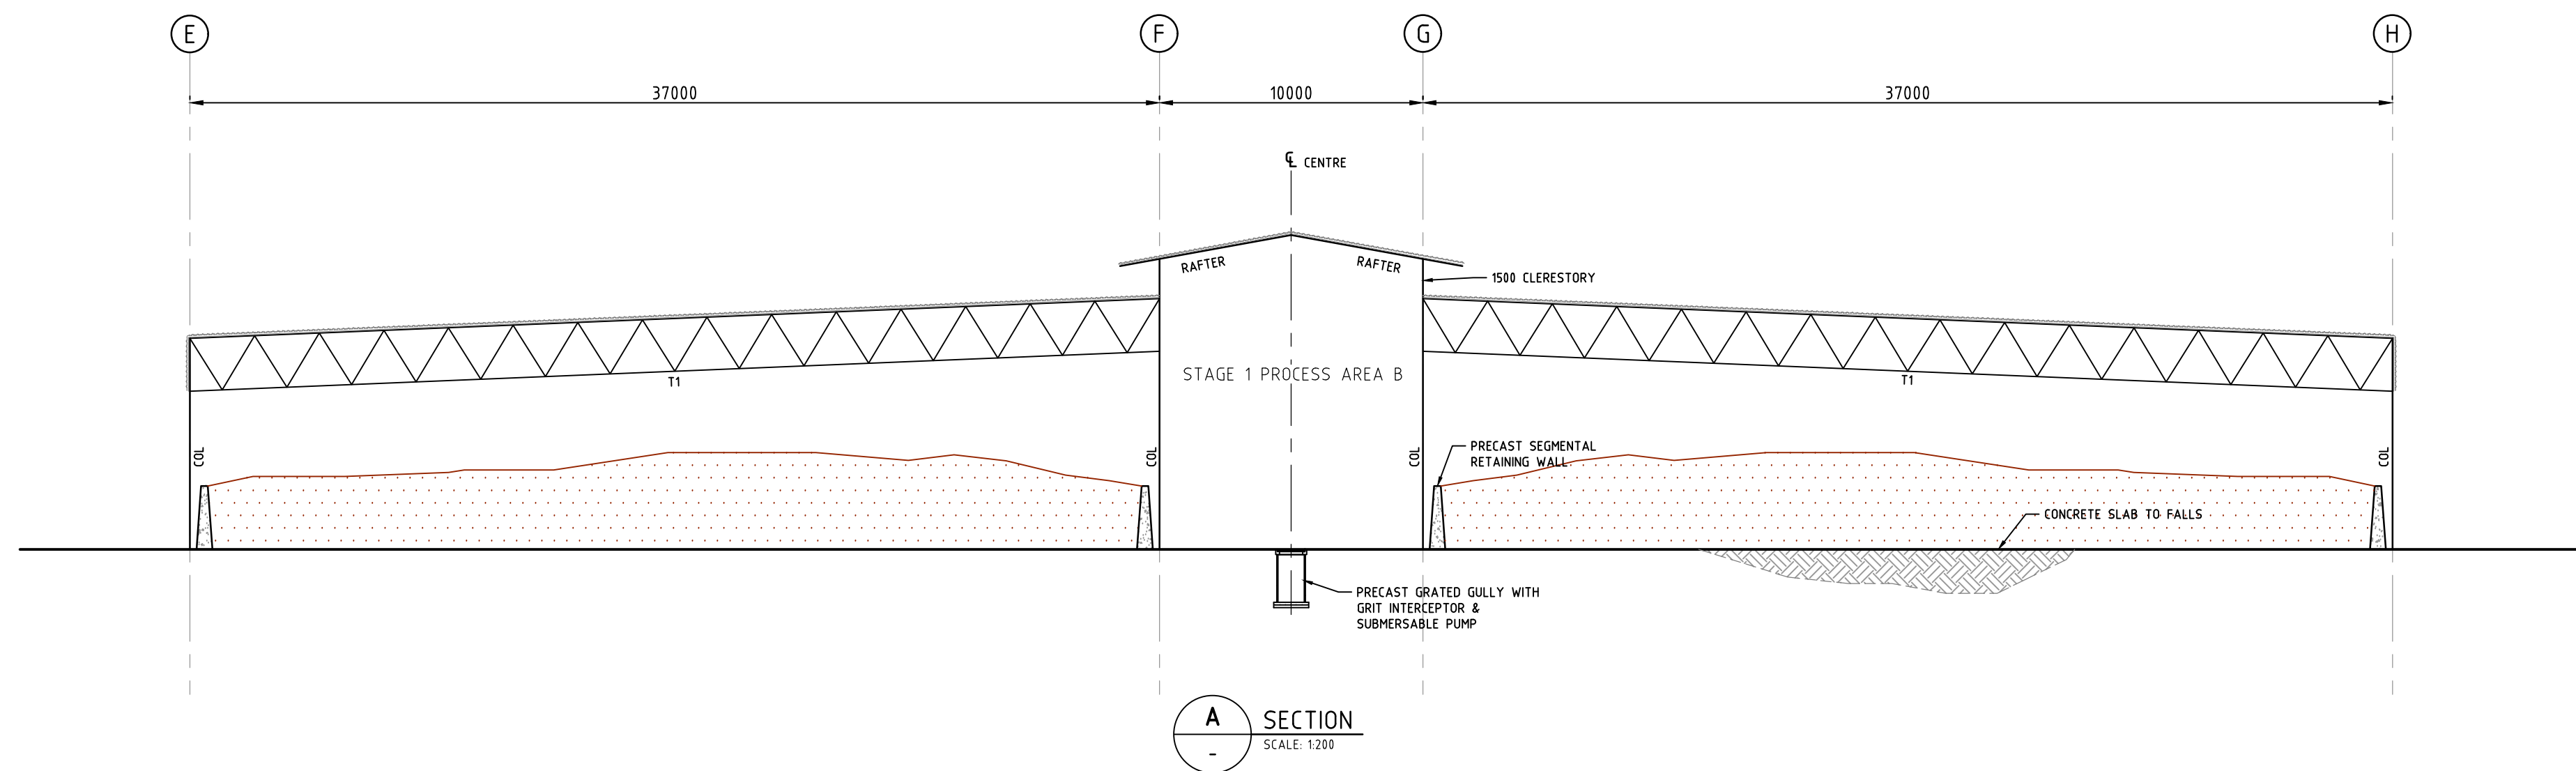

VERTICAL DATUM: AUSTRALIAN HEIGHT DATUM
HORIZONTAL DATUM: MGA 94 ZONE 50

PRELIMINARY ONLY
NOT FOR CONSTRUCTION

talis consultants
www.talisconsultants.com.au
T: 1300 251 070

ASSET
ENGINEERING
ENVIRONMENT
NOISE
SPATIAL
WASTE

PERTH
604 Newcastle Street Leederville WA6007
PO Box 454 Leederville WA 6903

Client:


C-WISE
Soil Carbon Solutions

NOTES					
1. This drawing is the property of Talis Consultants Pty Ltd. It is a confidential document and must not be copied, used, or its contents divulged without prior written consent.					
2. DO NOT SCALE; use figured dimensions only, if in doubt please contact Talis Consultants.					
3. Parts of this drawing is intended to be IN COLOUR. Black & White Printing may cause errors or omissions. If this text is not GREEN, please contact Talis Consultants					
No.	Date	By	Check	Amendment / Issue	App.
B	04.12.2023	YJ	AB	ISSUED FOR DEVELOPMENT APPROVAL	SH
A	08.09.2022	YJ	SH	PRELIMINARY ISSUE	SH


Project:	
C-WISE DUE DILIGENCE AND APPROVALS	

Title:	
STAGE 1 PROCESS AREA B - FLOOR PLAN, ROOF LAYOUT & TYPICAL SECTION	


Scale: AS SHOWN @ A1		Date: 08.09.2022	
Drawn: YJ	Checked: SH	Approved:	
Job No: TW21124	Org. No: S-201	Rev: B	
Filename: TW21124-STRUC-DA-SET.DWG			

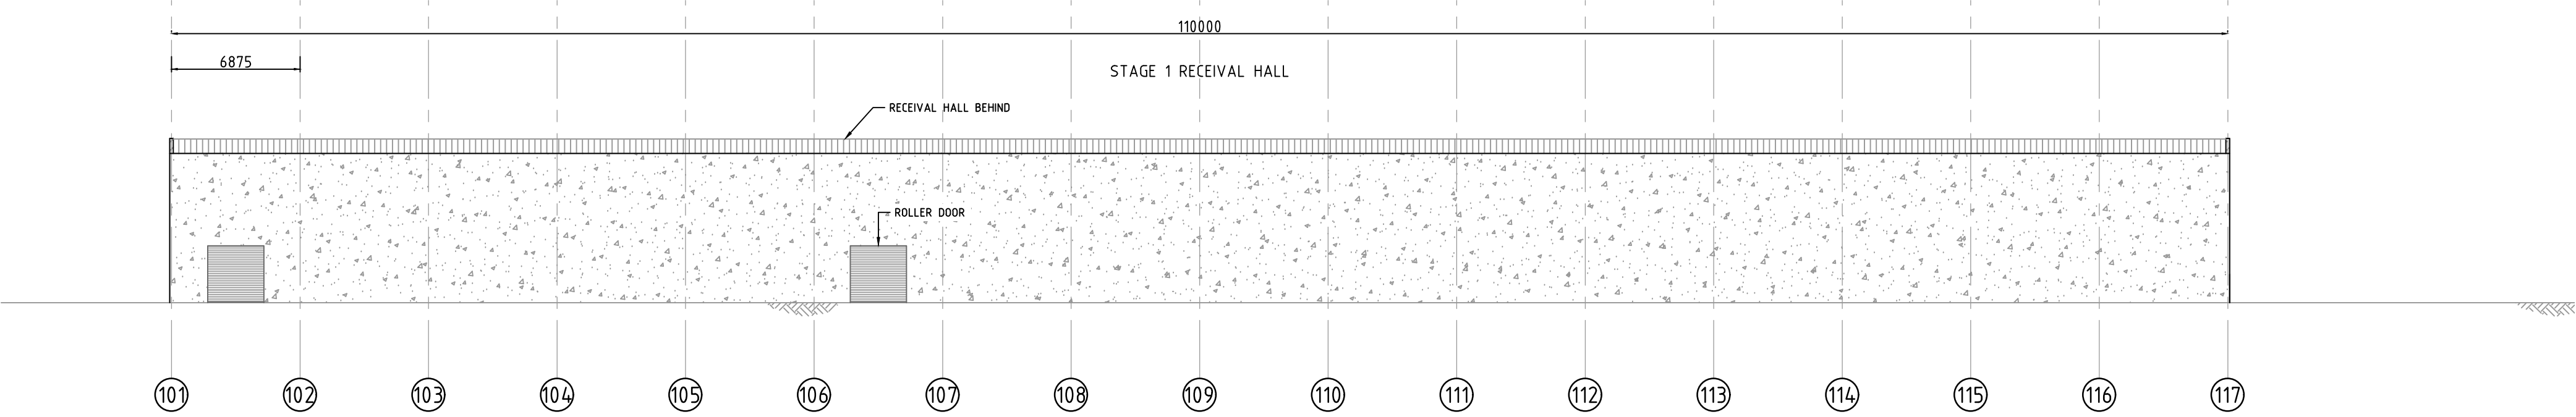


1 SOUTH ELEVATION
S-301 SCALE: 1:250

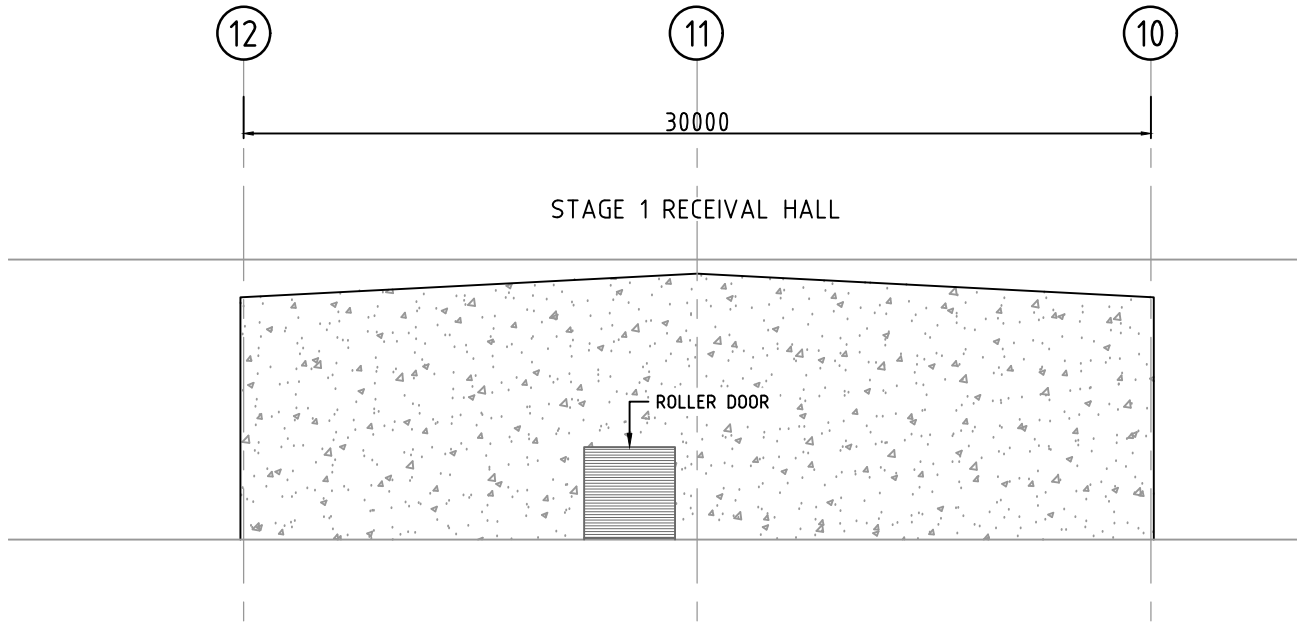

2 WEST ELEVATION
S-301 SCALE: 1:250

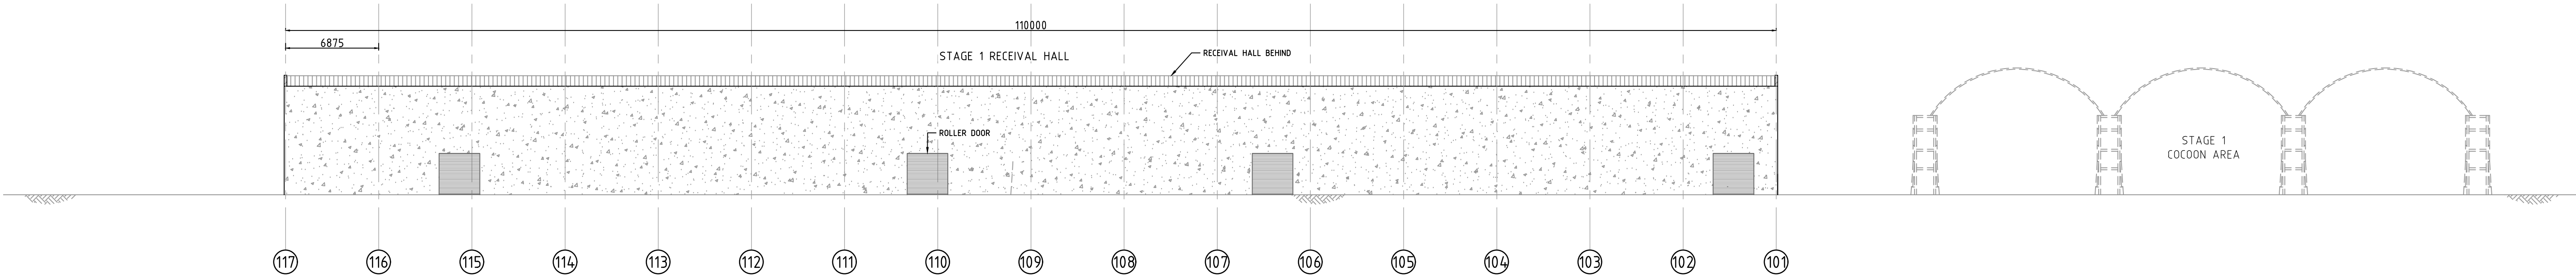

3 NORTH ELEVATION
S-301 SCALE: 1:250

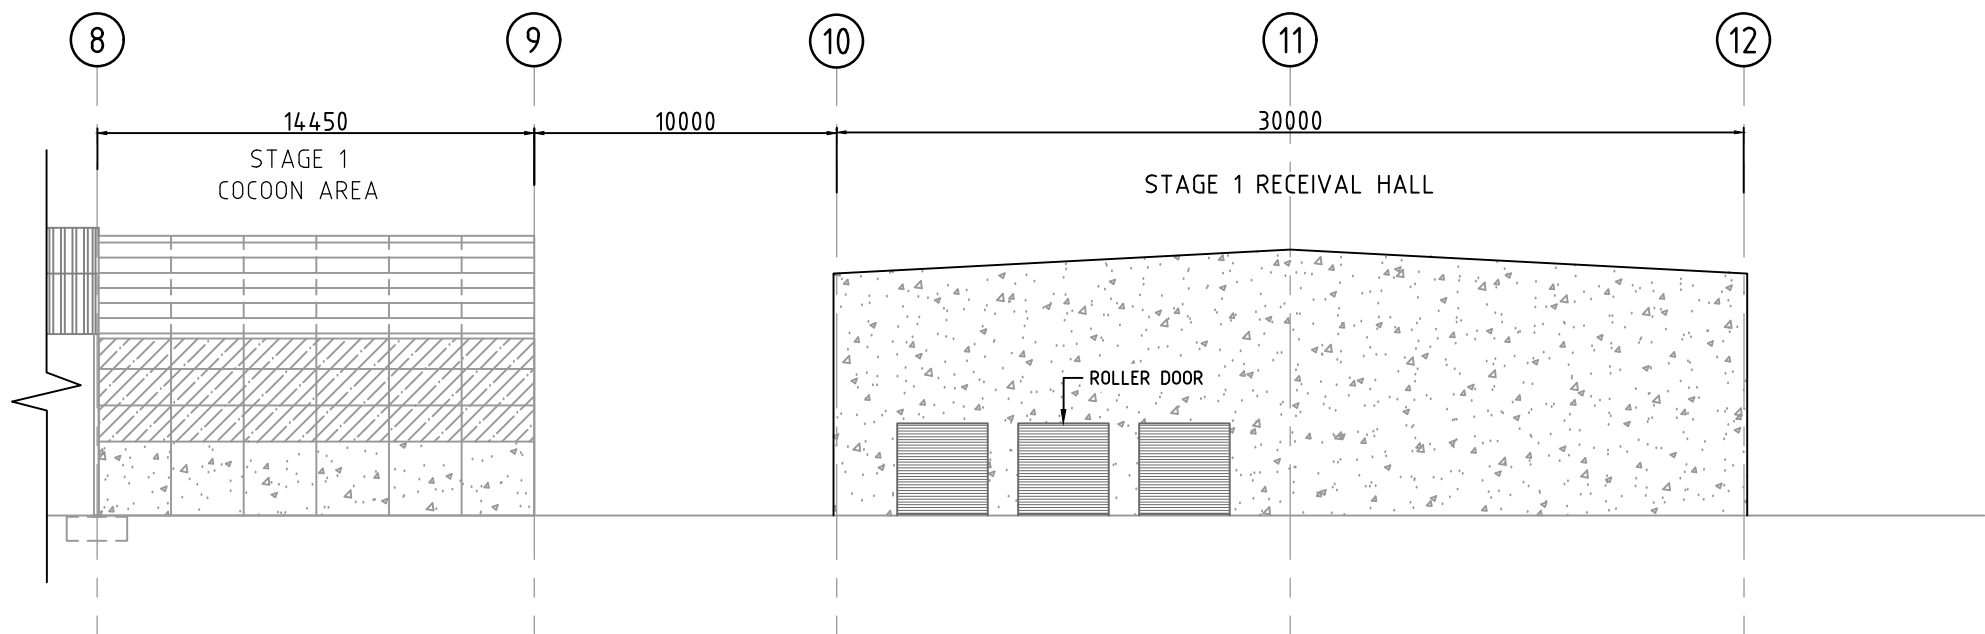

4 EAST ELEVATION
S-301 SCALE: 1:250

PRELIMINARY ONLY
NOT FOR CONSTRUCTION



1:250 @ A1

VERTICAL DATUM: AUSTRALIAN HEIGHT DATUM
HORIZONTAL DATUM: MGA 94 ZONE 50



ASSET
ENGINEERING
ENVIRONMENT
NOISE
SPATIAL
WASTE

Client:



NOTES

1. This drawing is the property of Talis Consultants Pty Ltd. It is a confidential document and must not be copied, used, or its contents divulged without prior written consent.
2. DO NOT SCALE; use figured dimensions only, if in doubt please contact Talis Consultants.
3. Parts of this drawing is intended to be IN COLOUR. Black & White Printing may cause errors or omissions. If this text is not GREEN, please contact Talis Consultants

B	04.12.2023	YJ	AB	ISSUED FOR DEVELOPMENT APPROVAL	SH	
A	08.09.2022	YJ	SH	PRELIMINARY ISSUE	SH	
No.	Date	By	Check	Amendment / Issue	App.	

Project:

C-WISE DUE DILIGENCE AND APPROVALS

Title:


STAGE 1 RECEIVAL HALL - ELEVATIONS

Scale: 1:250 @ A1 Date: 08.09.2022



Drawn: YJ Checked: SH Approved:

Job No: TW21124 Drg. No: S-303 Rev: B

Filename: TW21124-STRUC-DA-SET.DWG

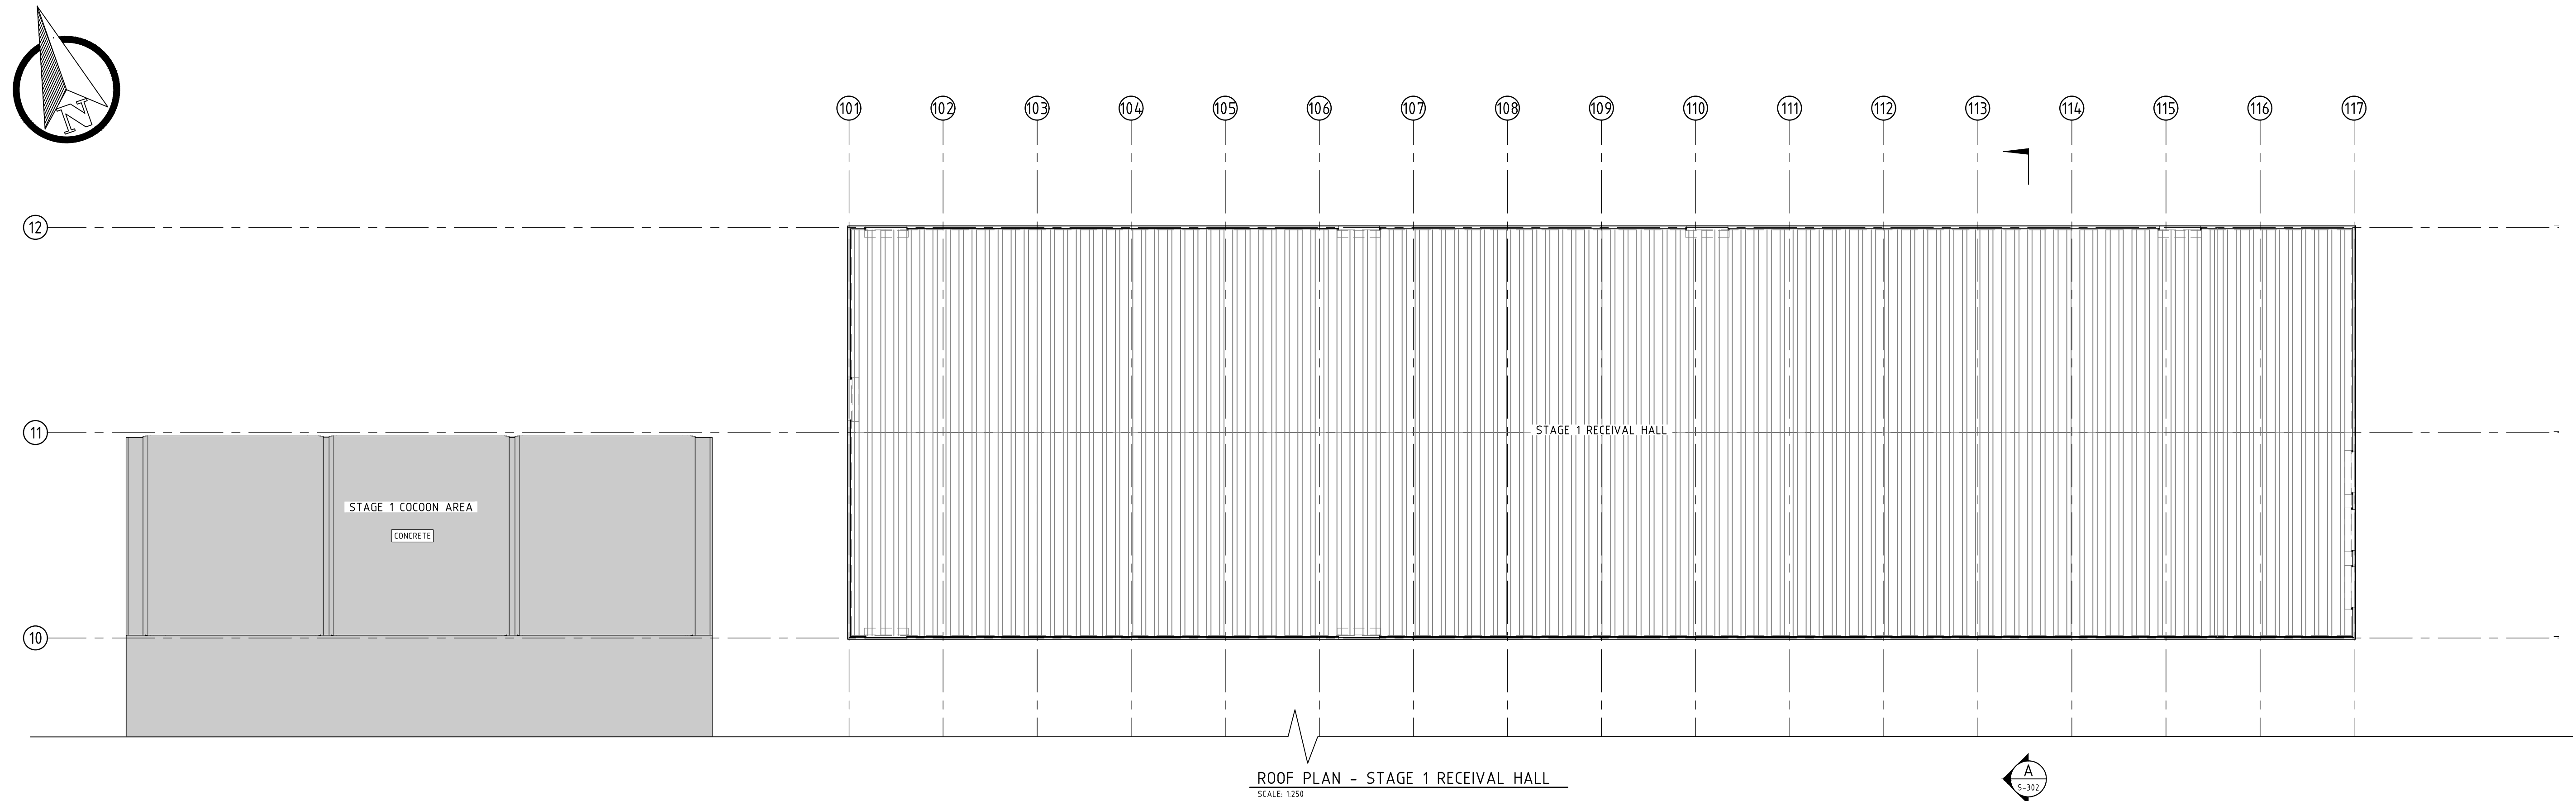

Filename: TW21124-STRUC-DA-SET.DWG

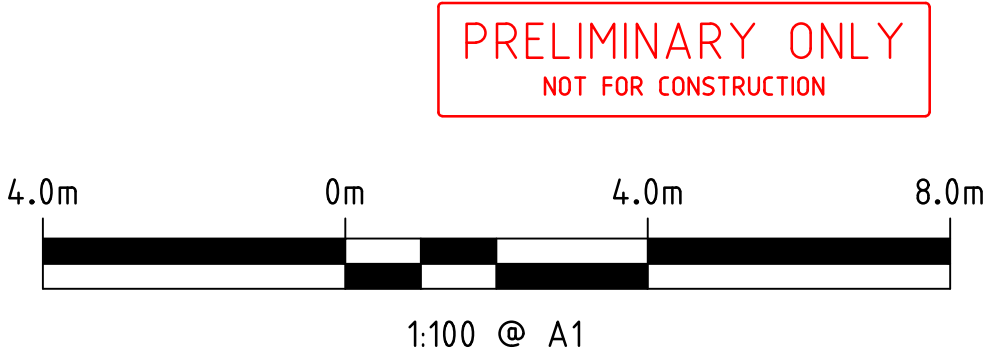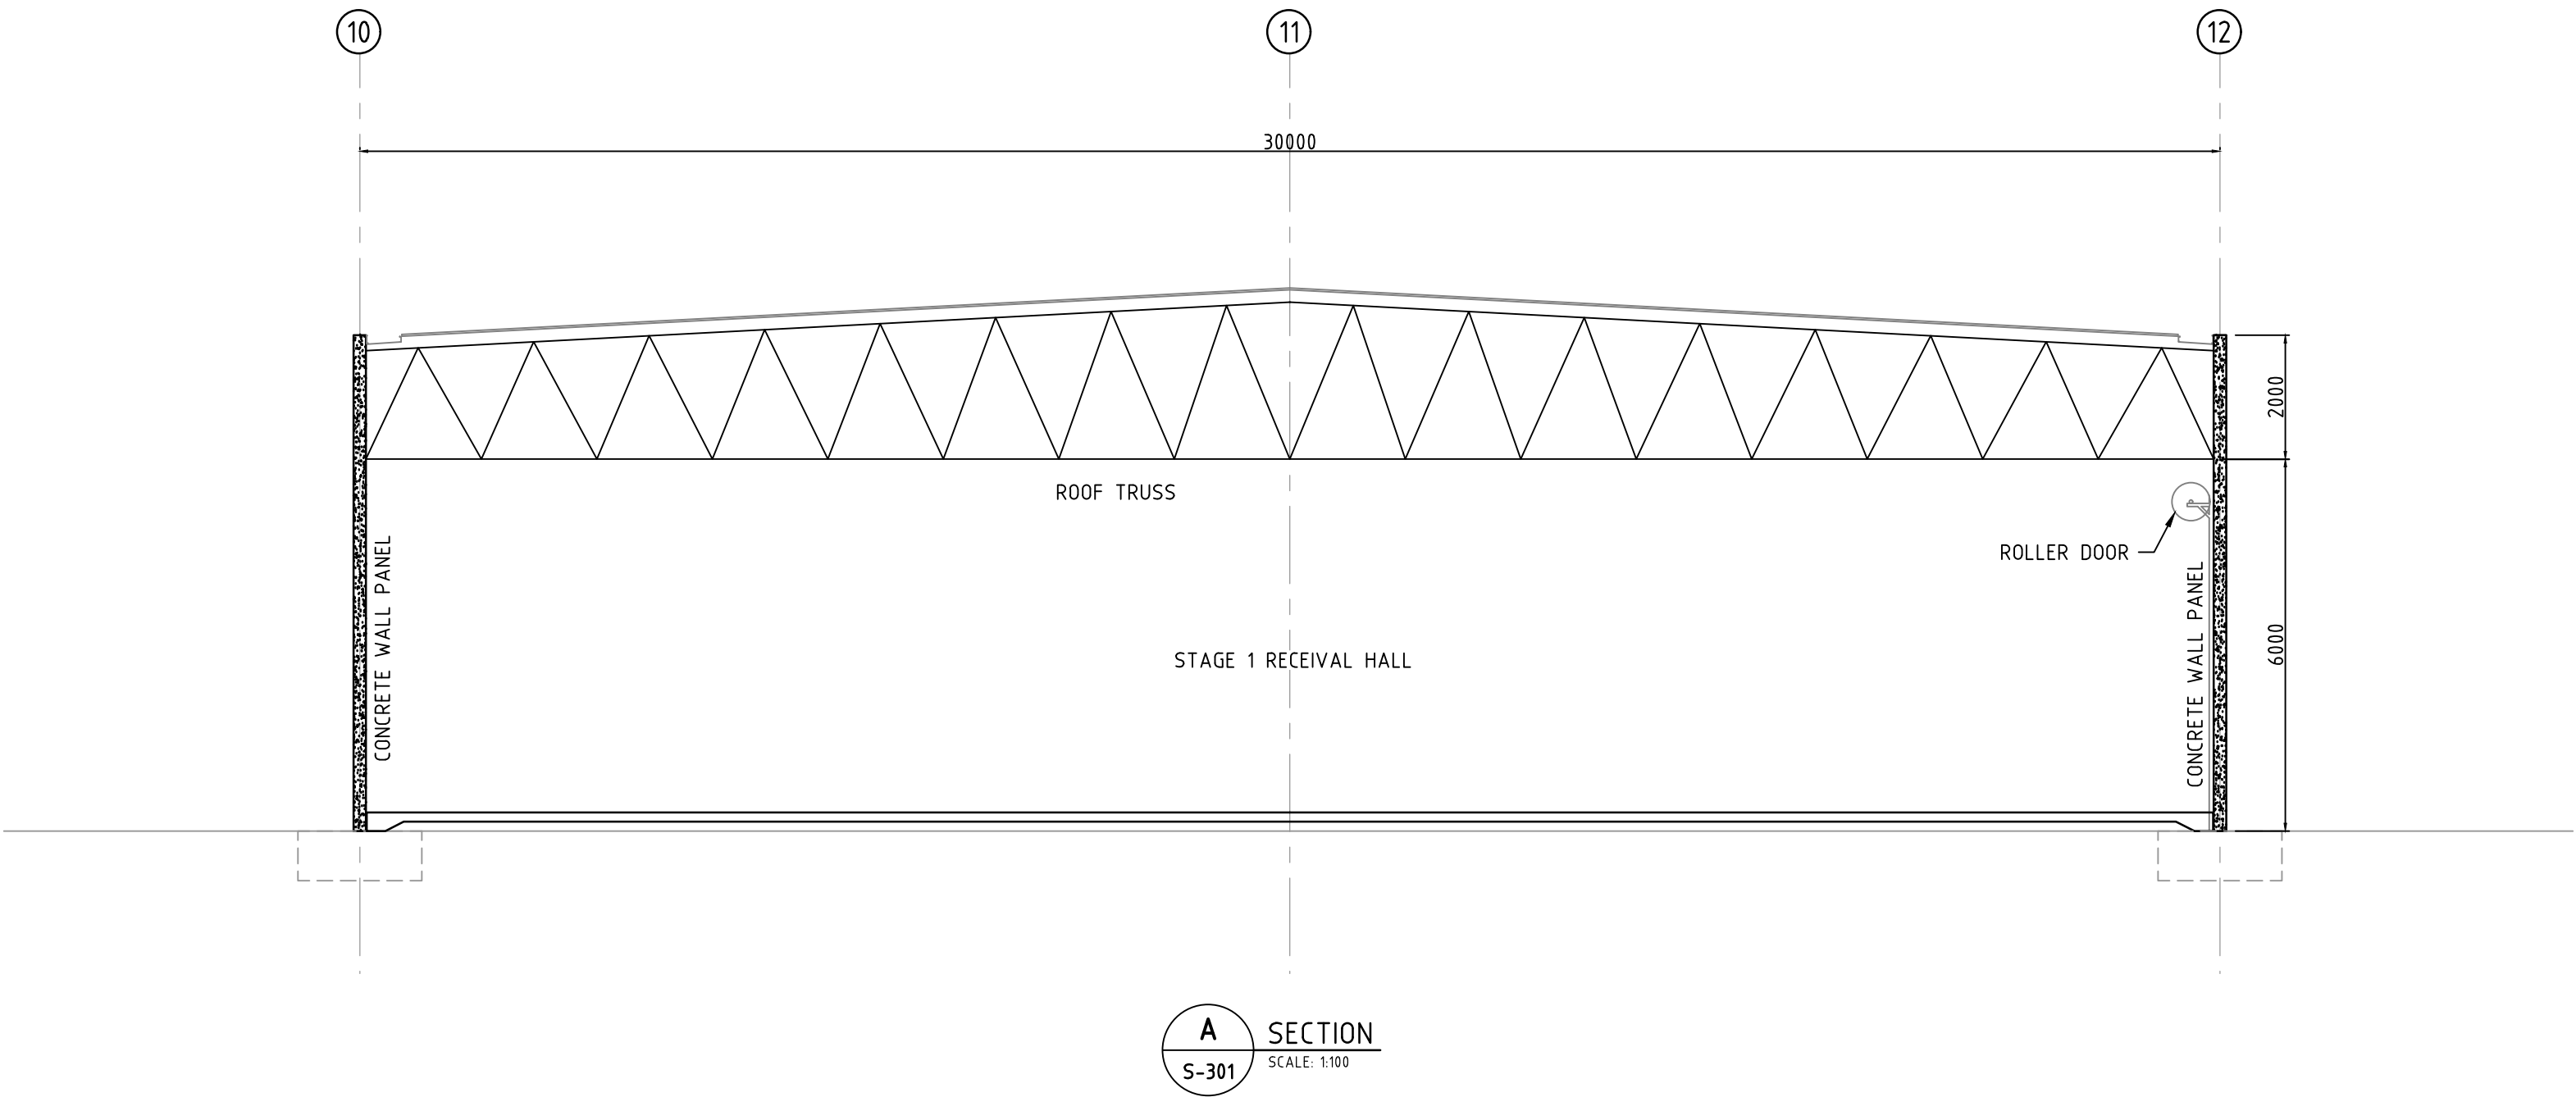

VERTICAL DATUM: AUSTRALIAN HEIGHT DATUM
HORIZONTAL DATUM: MGA 94 ZONE 50



talīs
consultants

www.talisconsultants.com.au

ASSET
ENGINEERING
ENVIRONMENT
NOISE
SPATIAL
WASTE

PERTH
604 Newcastle Street Leederville WA6007
PO Box 454 Leederville WA 6903

Client:



C-WISE™
Soil Carbon Solutions


NOTES					
1. This drawing is the property of Talis Consultants Pty Ltd. It is a confidential document and must not be copied, used, or its contents divulged without prior written consent.					
2. DO NOT SCALE; use figured dimensions only, if in doubt please contact Talis Consultants.					
3. Parts of this drawing is intended to be IN COLOUR. Black & White Printing may cause errors or omissions. If this text is not GREEN, please contact Talis Consultants					
B	04.12.2023	YJ	AB	ISSUED FOR DEVELOPMENT APPROVAL	SH
A	08.09.2022	YJ	SH	PRELIMINARY ISSUE	SH
No.	Date	By	Check	Amendment / Issue	App.

Project:



C-WISE DUE DILIGENCE AND APPROVALS

Title:

STAGE 1 RECEIVAL HALL - TYPICAL SECTION

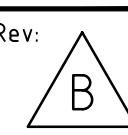Scale: 1:100	@ A1	Date: 08.09.2022
Drawn: YJ	Checked: SH	Approved:
Job No: TW21124	Org. No: S-302	Rev: 
Filename: TW21124-STRUC-DA-SET.DWG		

Printed by Yuhua Jiang on 04.12.2023 03:38 PM
FILENAME: \\SERVER\TALIS\SECTIONS\WASTE\PROJECTS\TW2124\TW2124 - C-WISE DUE DILIGENCE AND APPROVALS\DRAWINGS\TWO\124-STRUC-DA-SET.DWG

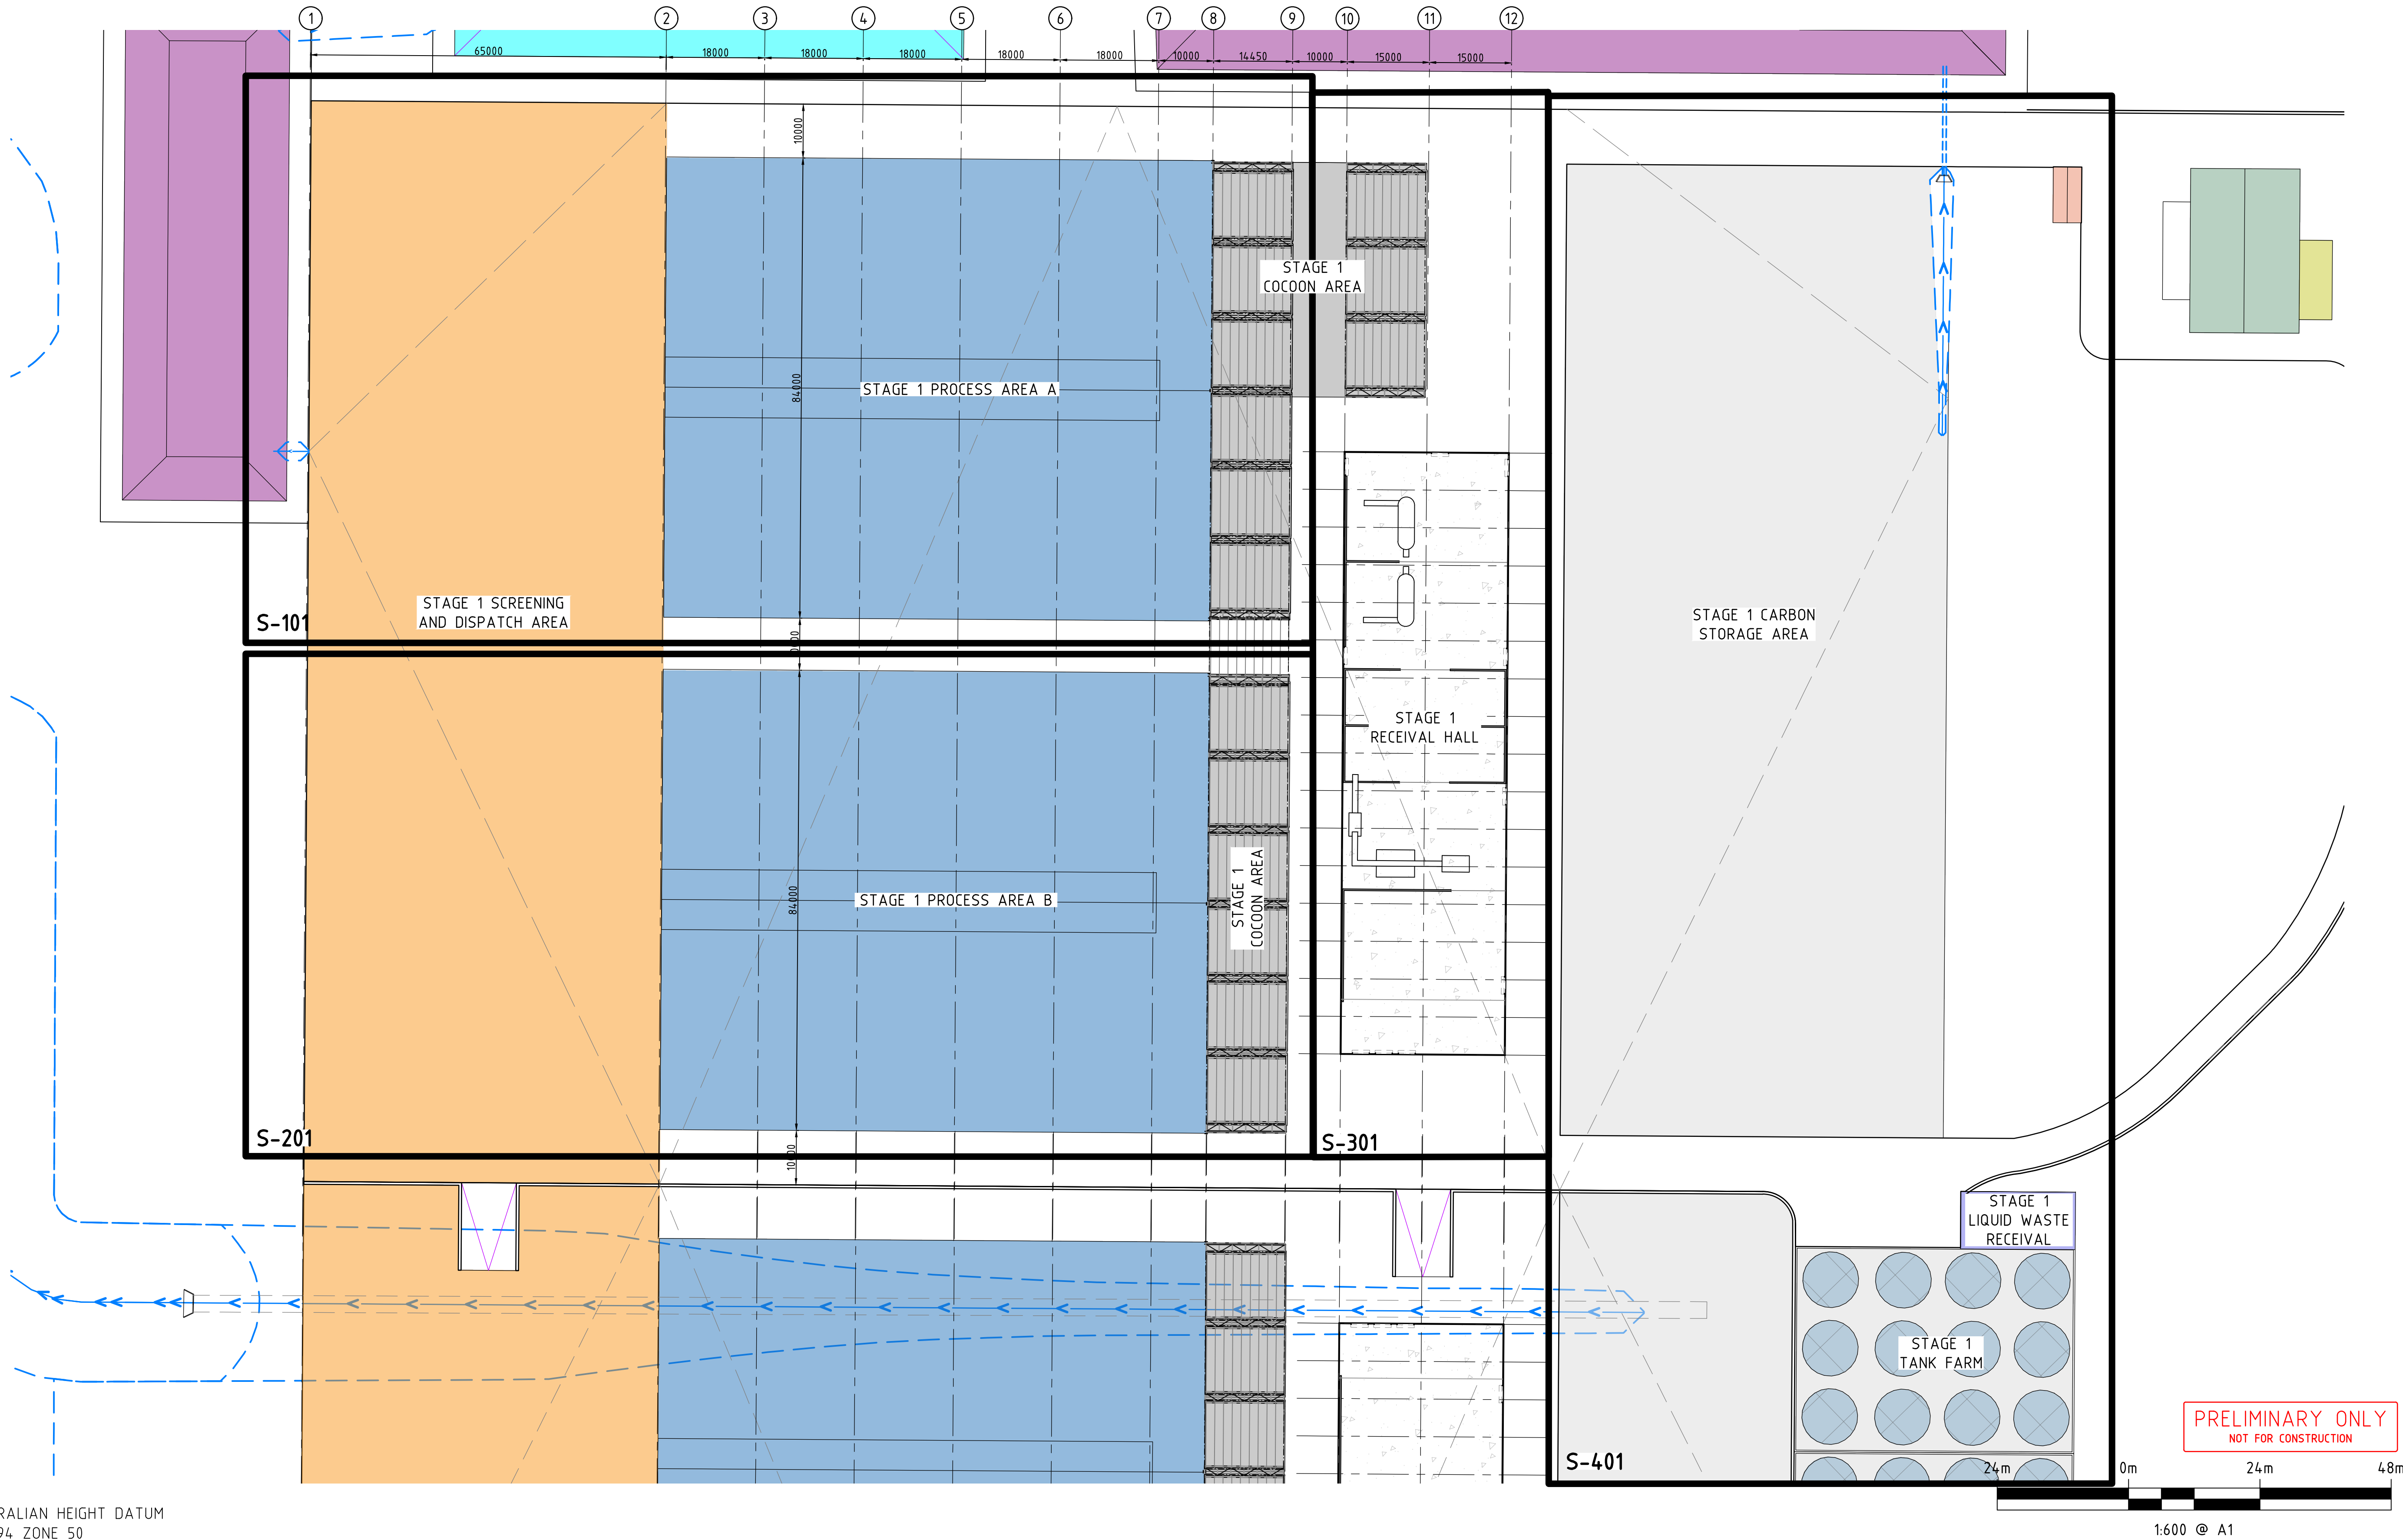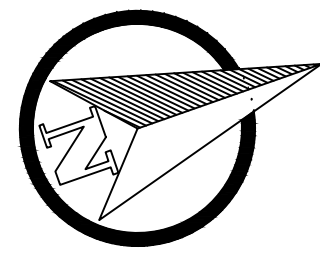

VERTICAL DATUM: AUSTRALIAN HEIGHT DATUM
HORIZONTAL DATUM: MGA 94 ZONE 50



talis
consultants

www.talisconsultants.com.au

ASSET
ENGINEERING
ENVIRONMENT
NOISE
SPATIAL
WASTE

PERTH
604 Newcastle Street Leederville WA6007
PO Box 454 Leederville WA 6903

Client:



C-WISE
Soil Carbon Solutions


NOTES					
1. This drawing is the property of Talis Consultants Pty Ltd. It is a confidential document and must not be copied, used, or its contents divulged without prior written consent.					
2. DO NOT SCALE; use figured dimensions only, if in doubt please contact Talis Consultants.					
3. Parts of this drawing is intended to be IN COLOUR. Black & White Printing may cause errors or omissions. If this text is not GREEN, please contact Talis Consultants					
No.	Date	By	Check	Amendment / Issue	App.
B	04.12.2023	YJ	AB	ISSUED FOR DEVELOPMENT APPROVAL	SH
A	08.09.2022	YJ	SH	PRELIMINARY ISSUE	SH

Project:


C-WISE DUE DILIGENCE AND APPROVALS

Title:


STAGE 1 SITE KEY PLAN

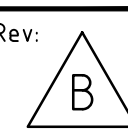Scale: 1:600	@ A1	Date: 08.09.2022
Drawn: YJ	Checked: SH	Approved:
Job No: TW21124	Org. No: S-100	Rev: 
Filename: TW2124-STRUC-DA-SET.DWG		

Printed by Yulha Jeong on 24.10.2023 10:29 AM
FILENAME: \\SERVER\\TALIS\\SECTIONS\\WASTE\\PROJECTS\\TW2021\\TW2124 - C-WISE DUE DILIGENCE AND APPROVALS\\DRAWINGS\\TW2124-SET.DWG

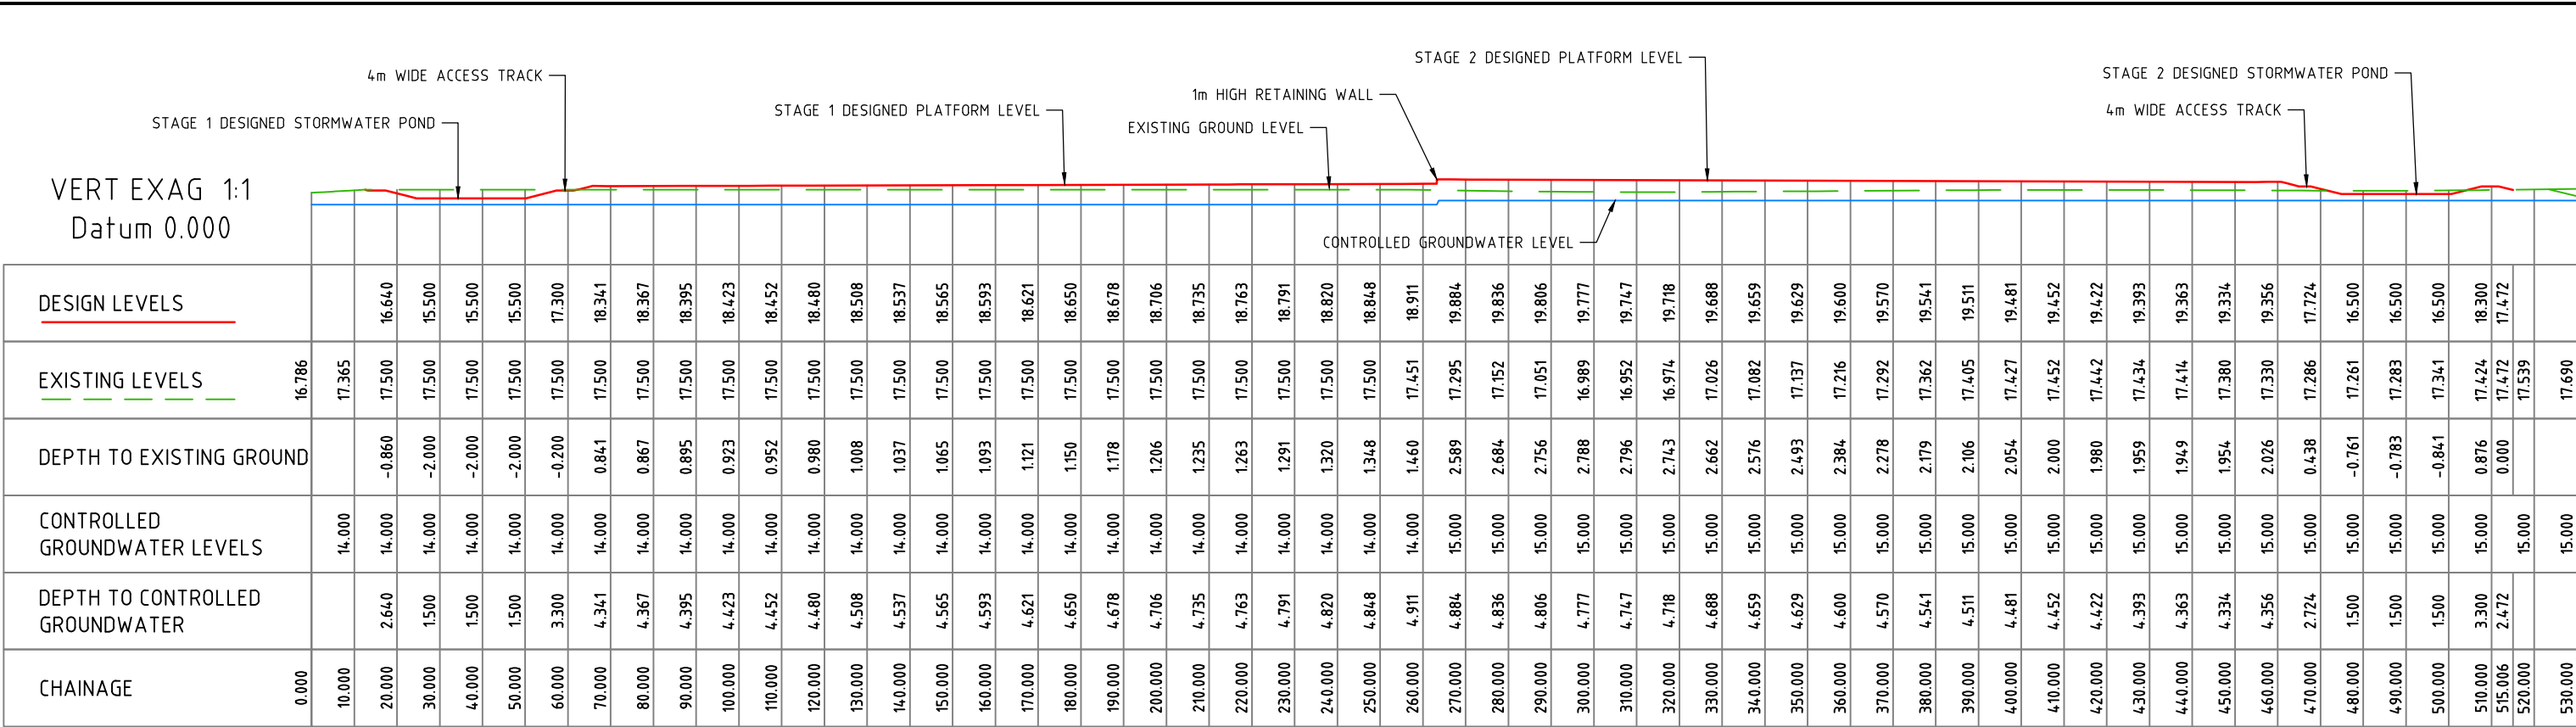


A LONG SECTION THROUGH STAGE 1 AND STAGE 2
C-101 SCALE: 1:1500

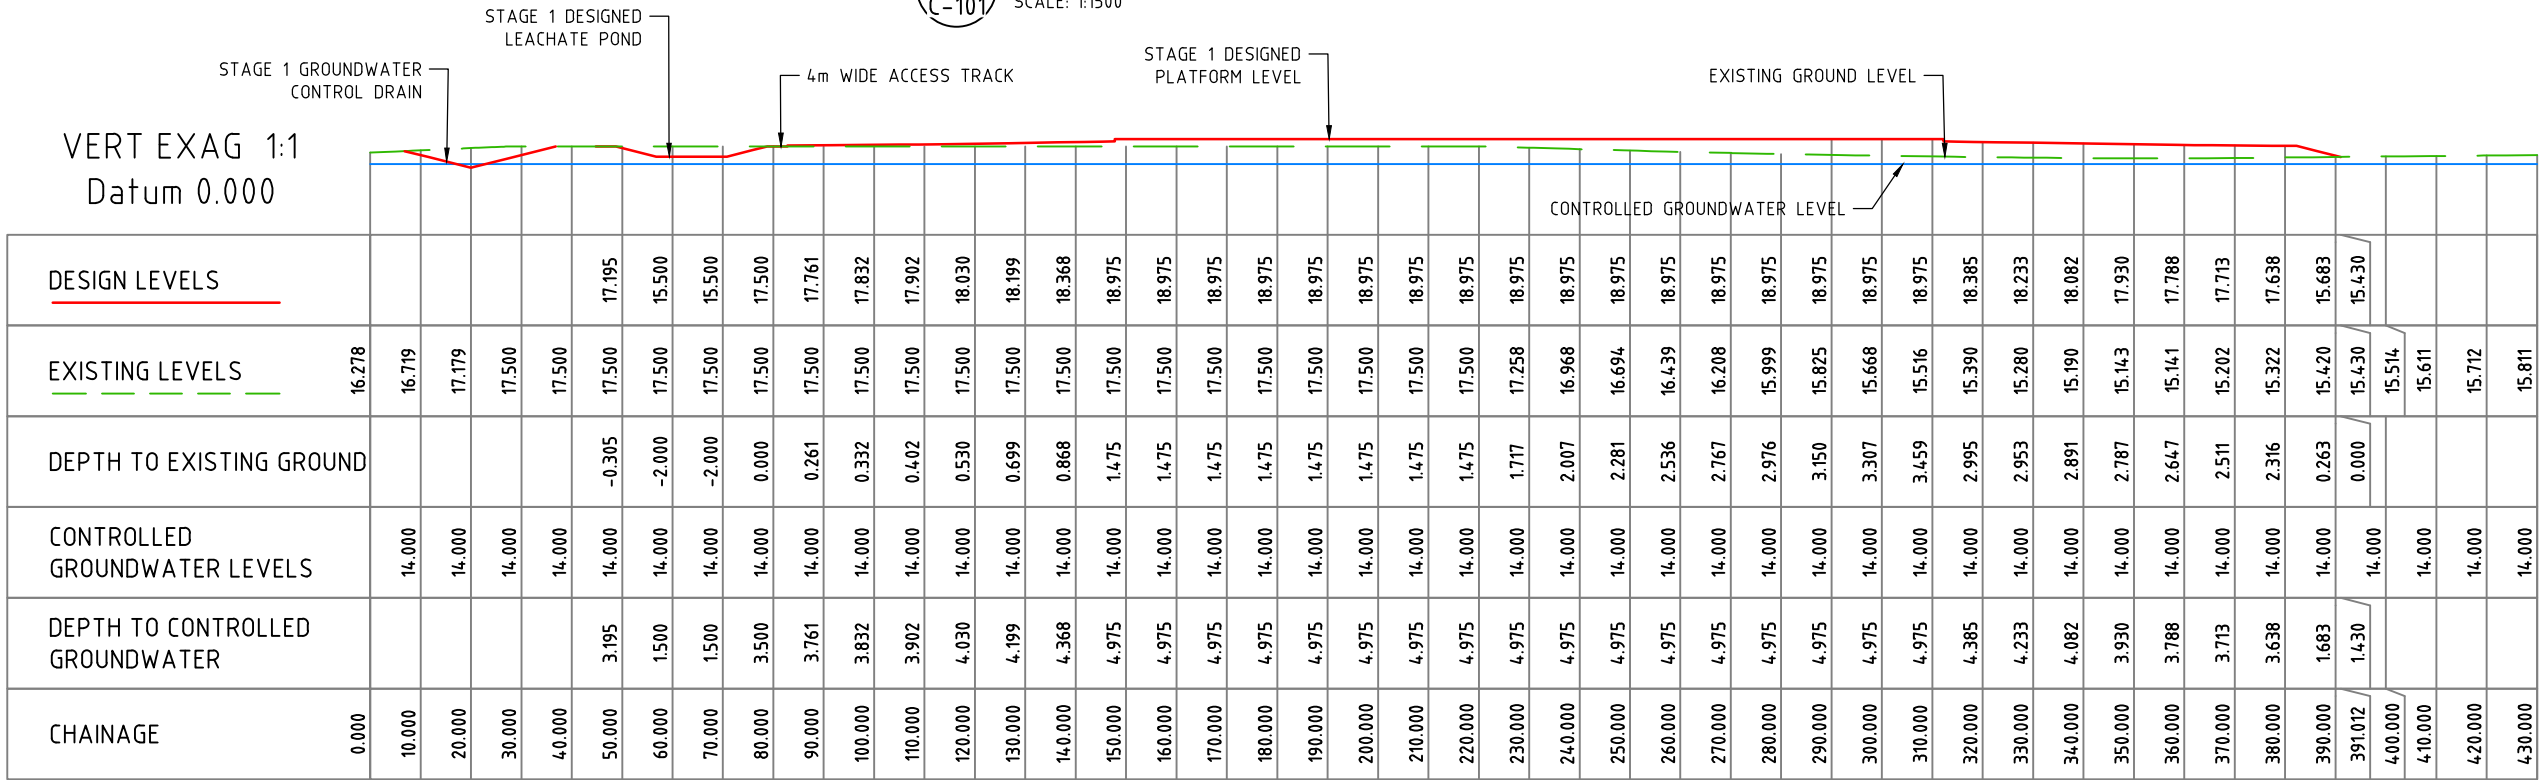

B LONG SECTION THROUGH STAGE 1
C-101 SCALE: 1:1500

PRELIMINARY ONLY
NOT FOR CONSTRUCTION

 

VERTICAL DATUM: AUSTRALIAN HEIGHT DATUM
HORIZONTAL DATUM: MGA 94 ZONE 50



talis
consultants

PERTH
604 Newcastle Street Leederville WA 6007
PO Box 454 Leederville WA 6903

www.talisconsultants.com.au
T: 1300 251 070

ASSET
ENGINEERING
ENVIRONMENT
NOISE
SPATIAL
WASTE

Client:



C-WISE
Soil Carbon Solutions

NOTES

1. This drawing is the property of Talis Consultants Pty Ltd. It is a confidential document and must not be copied, used, or its contents divulged without prior written consent.

2. DO NOT SCALE, use figured dimensions only, if in doubt please contact Talis Consultants.

3. Parts of this drawing is intended to be IN COLOUR. Black & White Printing may cause errors or omissions. If this text is not GREEN, please contact Talis Consultants

No.	Date	Drawn	Checked	Amendment / Issue	App.
C	26.09.2023	YJ	AB	EARTH WORK VOLUME UPDATED	MH
B	16.01.2023	MM	AB	SITE LAYOUT UPDATED	MH
A	02.03.2022	YJ	AB	SECTIONS AND ISOPACHYTE LAYOUT ADDED	MH

Project:

C-WISE DUE DILIGENCE AND APPROVALS

Title:

LONG SECTIONS 1 OF 4

Scale: 1:1500 @ A3 Date: 02.03.2022

Drawn: YJ Checked: AB Approved: MH

Job No: TW21124 Drg. No: C-201

Filename: TW21124-SET.DWG





Client:



C•WISE™
Soil Carbon Solutions

NOTES							
1. This drawing is the property of Talis Consultants Pty Ltd. It is a confidential document and must not be copied, used, or its contents divulged without prior written consent.							
2. DO NOT SCALE, use figured dimensions only, if in doubt please contact Talis Consultants.		C	26.09.2023	YJ	AB	EARTH WORK VOLUME UPDATED	MH
		B	16.01.2023	MH	AB	SITE LAYOUT UPDATED	MH
3. Parts of this drawing is intended to be IN COLOUR, Black & White Printing may cause errors or omissions. If this text is not GREEN, please contact Talis Consultants		A	02.03.2022	YJ	AB	SECTIONS AND ISOPACHYTE LAYOUT ADDED	MH
No.	Date	Drawn.	Chk.	Amendment / Issue			App.


Project:

C-WISE DUE DILIGENCE AND APPROVALS


LONG SECTIONS 2 OF 4

Scale: 1:1500	⊙ A3	Date: 02.03.2022
Drawn: Y J	Checked: AB	Approved: MH
Job No:	Drg. No:	Rev:
TW21124 C-202		
Filename: TW21124-SET.DWG		


Printed by Yuha Jeng on 04-12-2023 12:41 PM
\\SERVER\TALIS\SECTIONS\WASTE\PROJECTS\TW2021\TW2124 - C-WISE DUE DILIGENCE AND APPROVALS\DRAWINGS\TW2124-BLDG.DWG

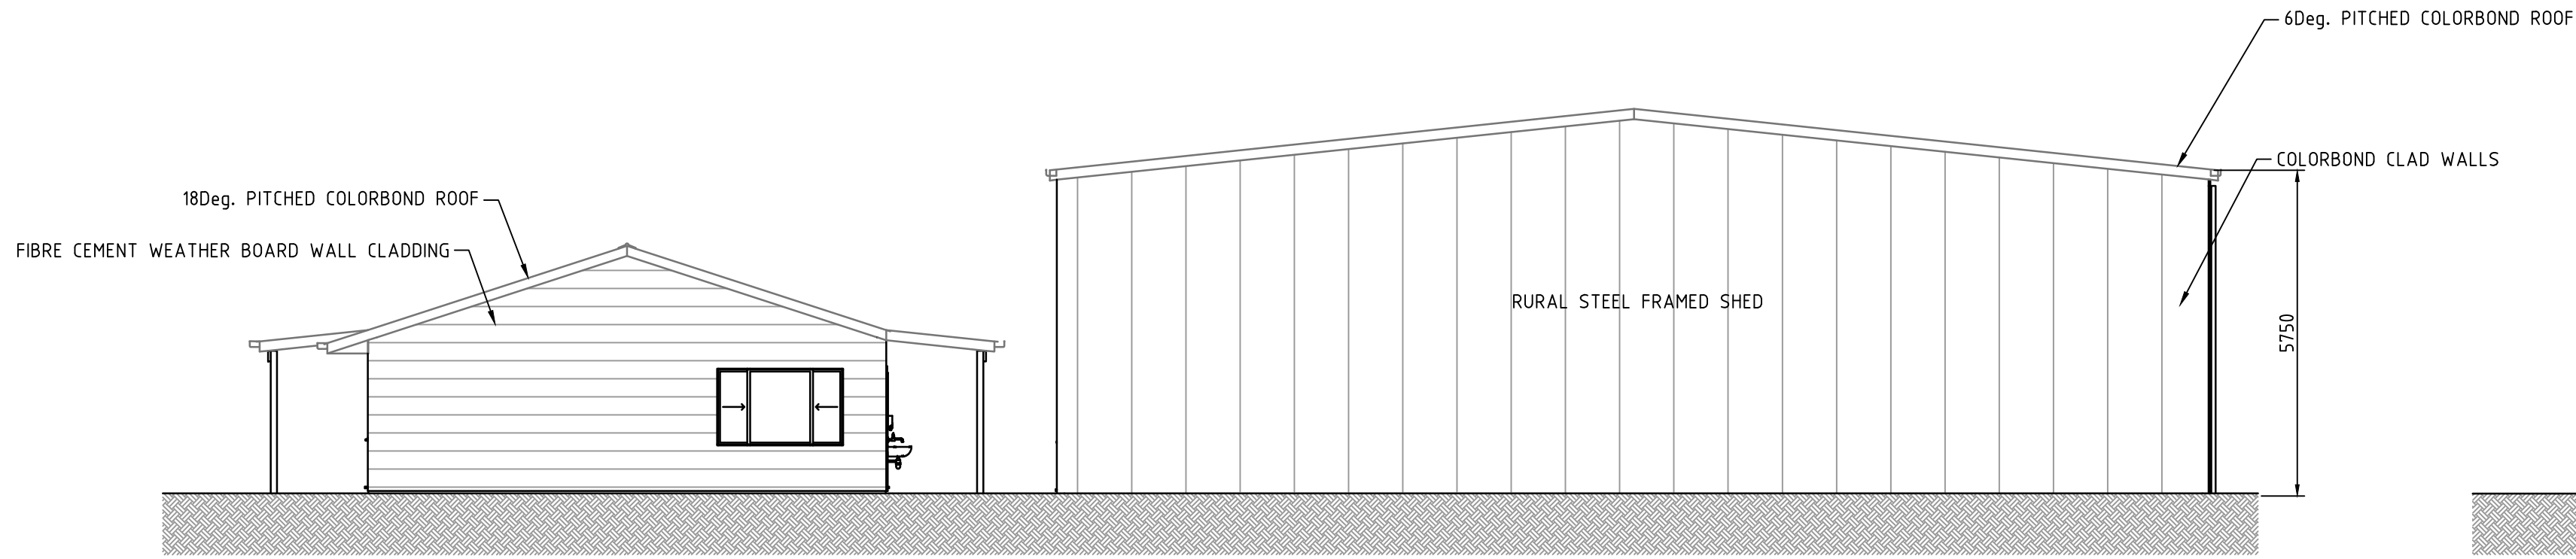


1 WEST ELEVATION
C-602 SCALE: 1:100

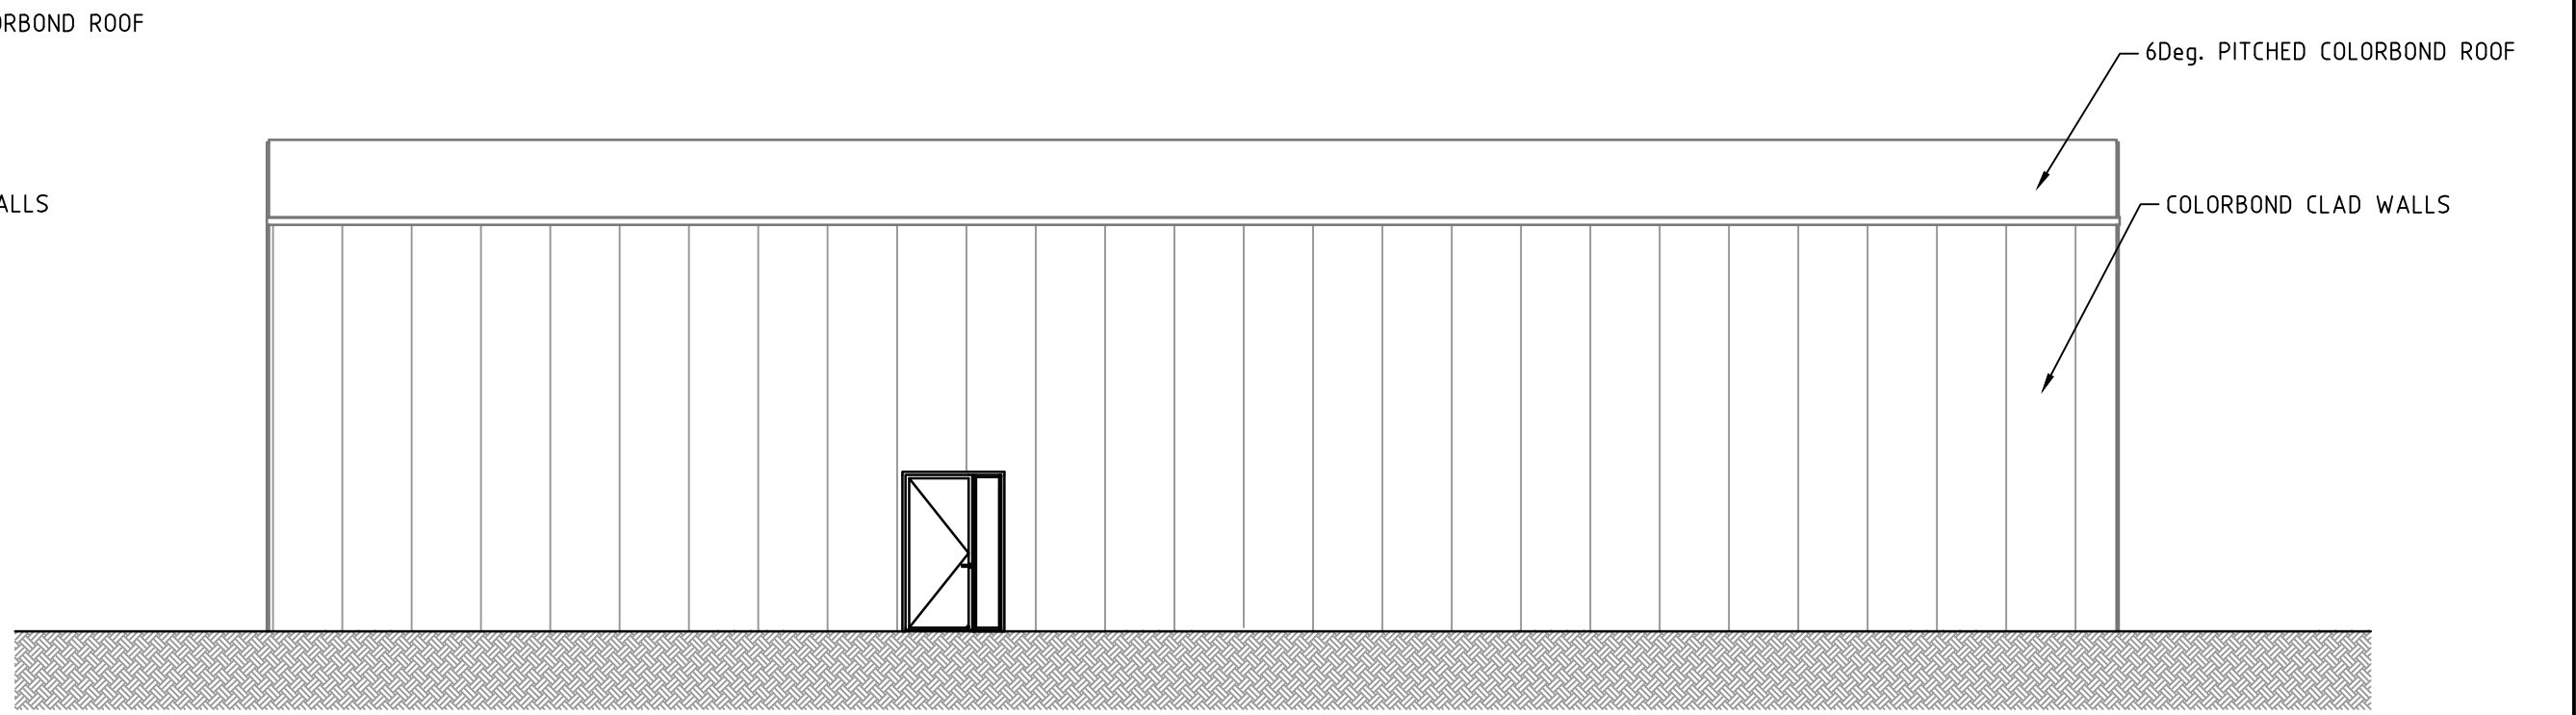


2 NORTH ELEVATION
C-602 SCALE: 1:100

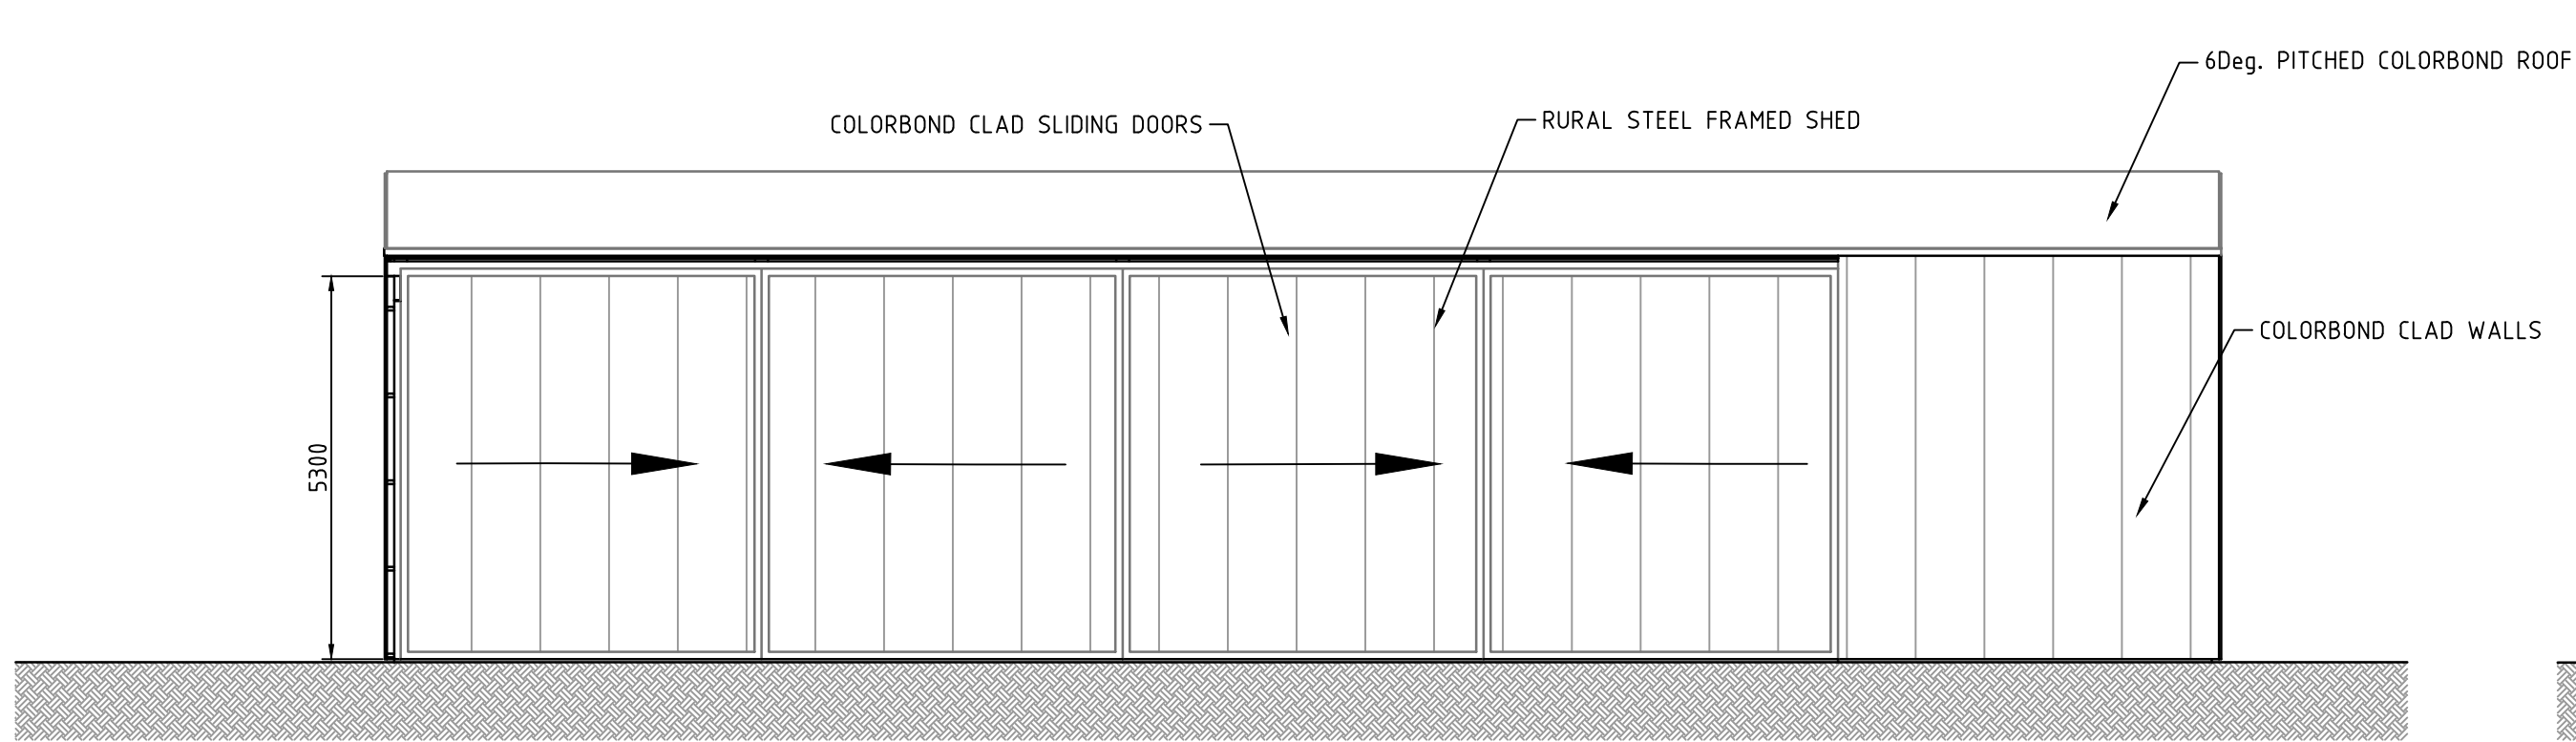

3 SOUTH ELEVATION
C-602 SCALE: 1:100

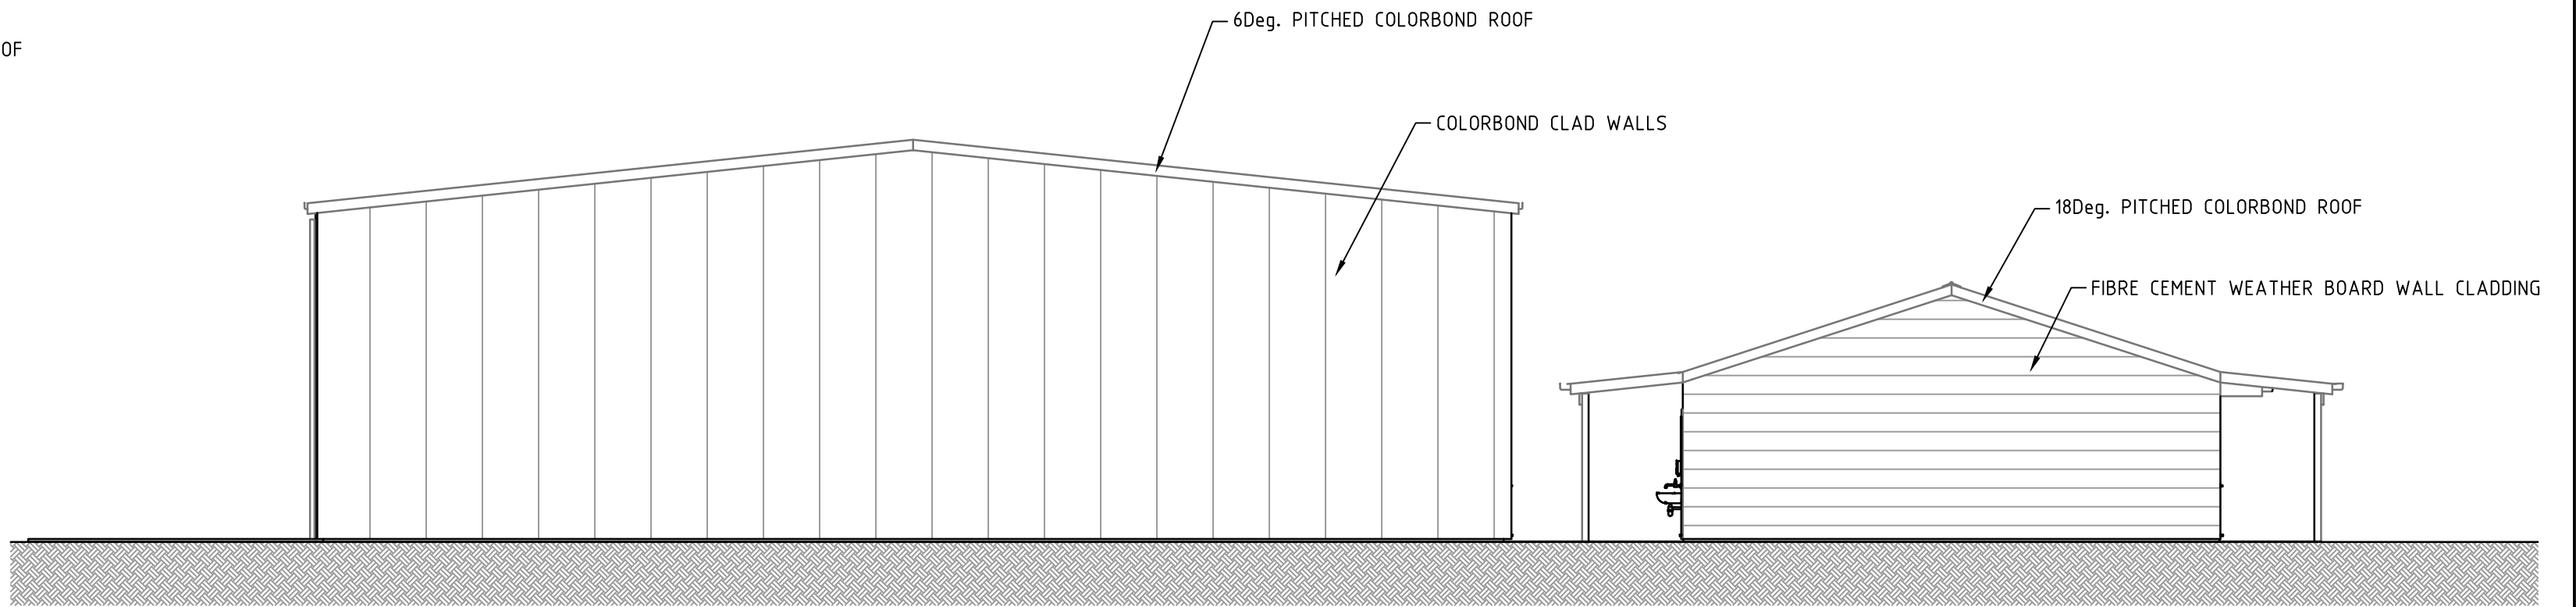


4 EAST ELEVATION
C-602 SCALE: 1:100

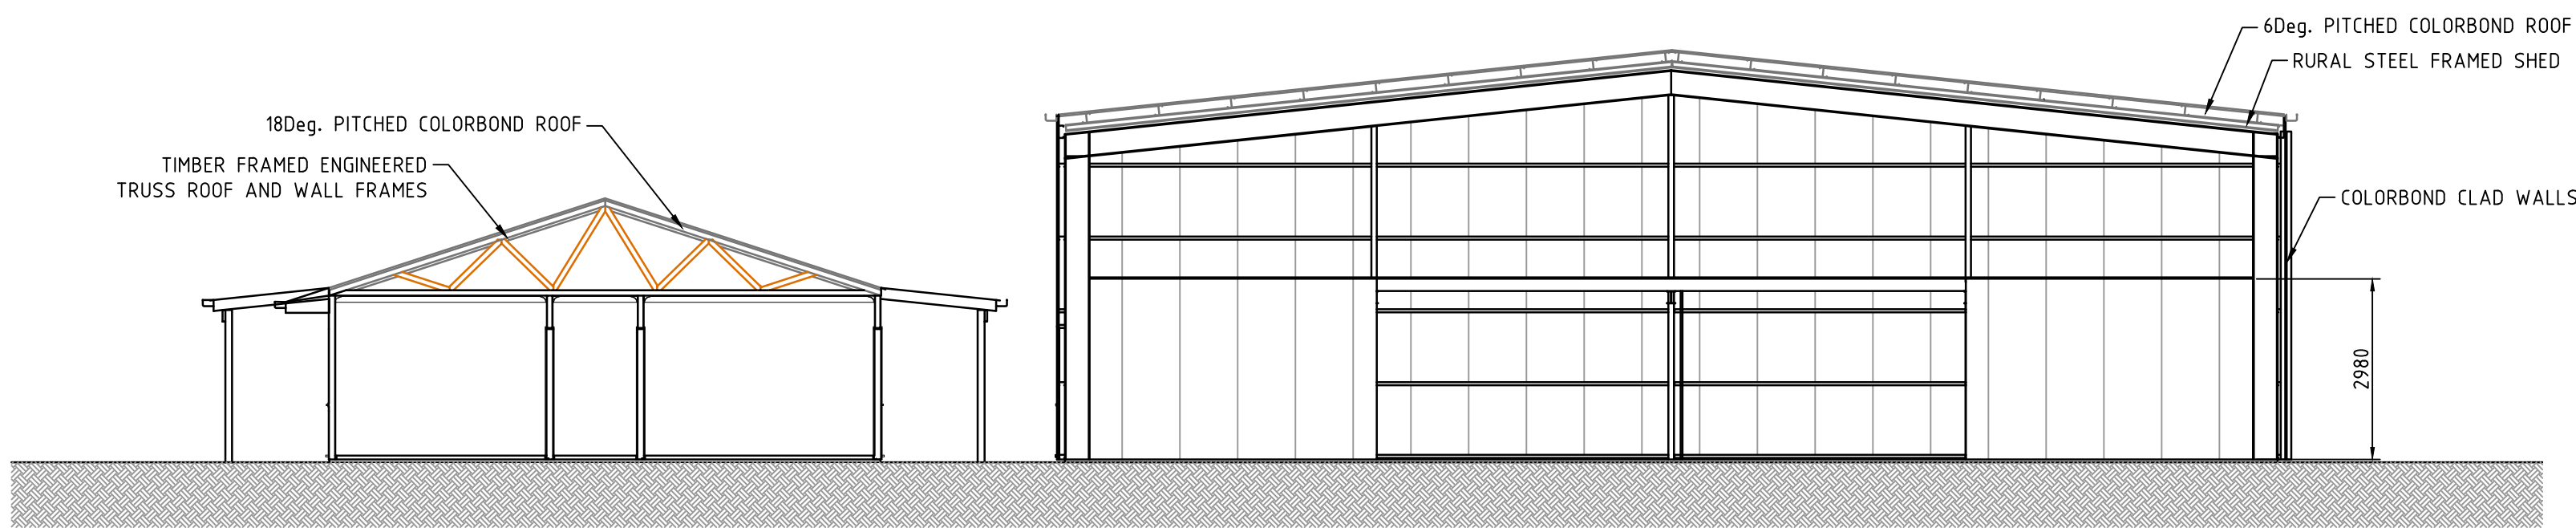

B SECTION
C-602 SCALE: 1:100

CONCEPT ONLY
NOT FOR CONSTRUCTION

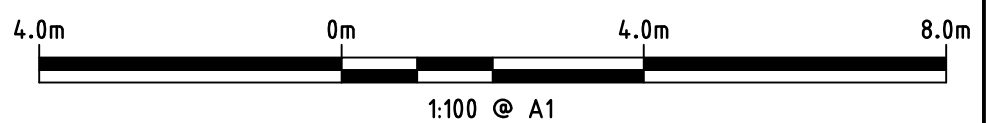

SURVEY REFERENCE: ABCD
DATE: DD.MM.YYYY
VERTICAL DATUM: AUSTRALIAN HEIGHT DATUM
HORIZONTAL DATUM: MGA 2020 ZONE 50



Client:



NOTES

- This drawing is the property of Talis Consultants Pty Ltd. It is a confidential document and must not be copied, used, or its contents divulged without prior written consent.
- DO NOT SCALE; use figured dimensions only, if in doubt please contact Talis Consultants.
- Parts of this drawing is intended to be IN COLOUR. Black & White Printing may cause errors or omissions, if this text is not GREEN, please contact Talis Consultants

No.	Date	By	Check	Amendment / Issue	App.
B	04.12.2023	YJ	AB	ISSUED FOR DEVELOPMENT APPROVAL	SH
A	16.11.2023	JS	AB	PRELIMINARY ISSUE	SH

Project:

C-WISE DUE DILIGENCE AND APPROVALS

Title:



WORKSHOP ELEVATIONS

Scale: 1:200 @ A1 Date: 16.11.2023


Drawn: JS Checked: AB Approved: SH

Job No: TW21124 Drg. No: C-604 Rev: B

Filename: TW21124-BLDG.DWG

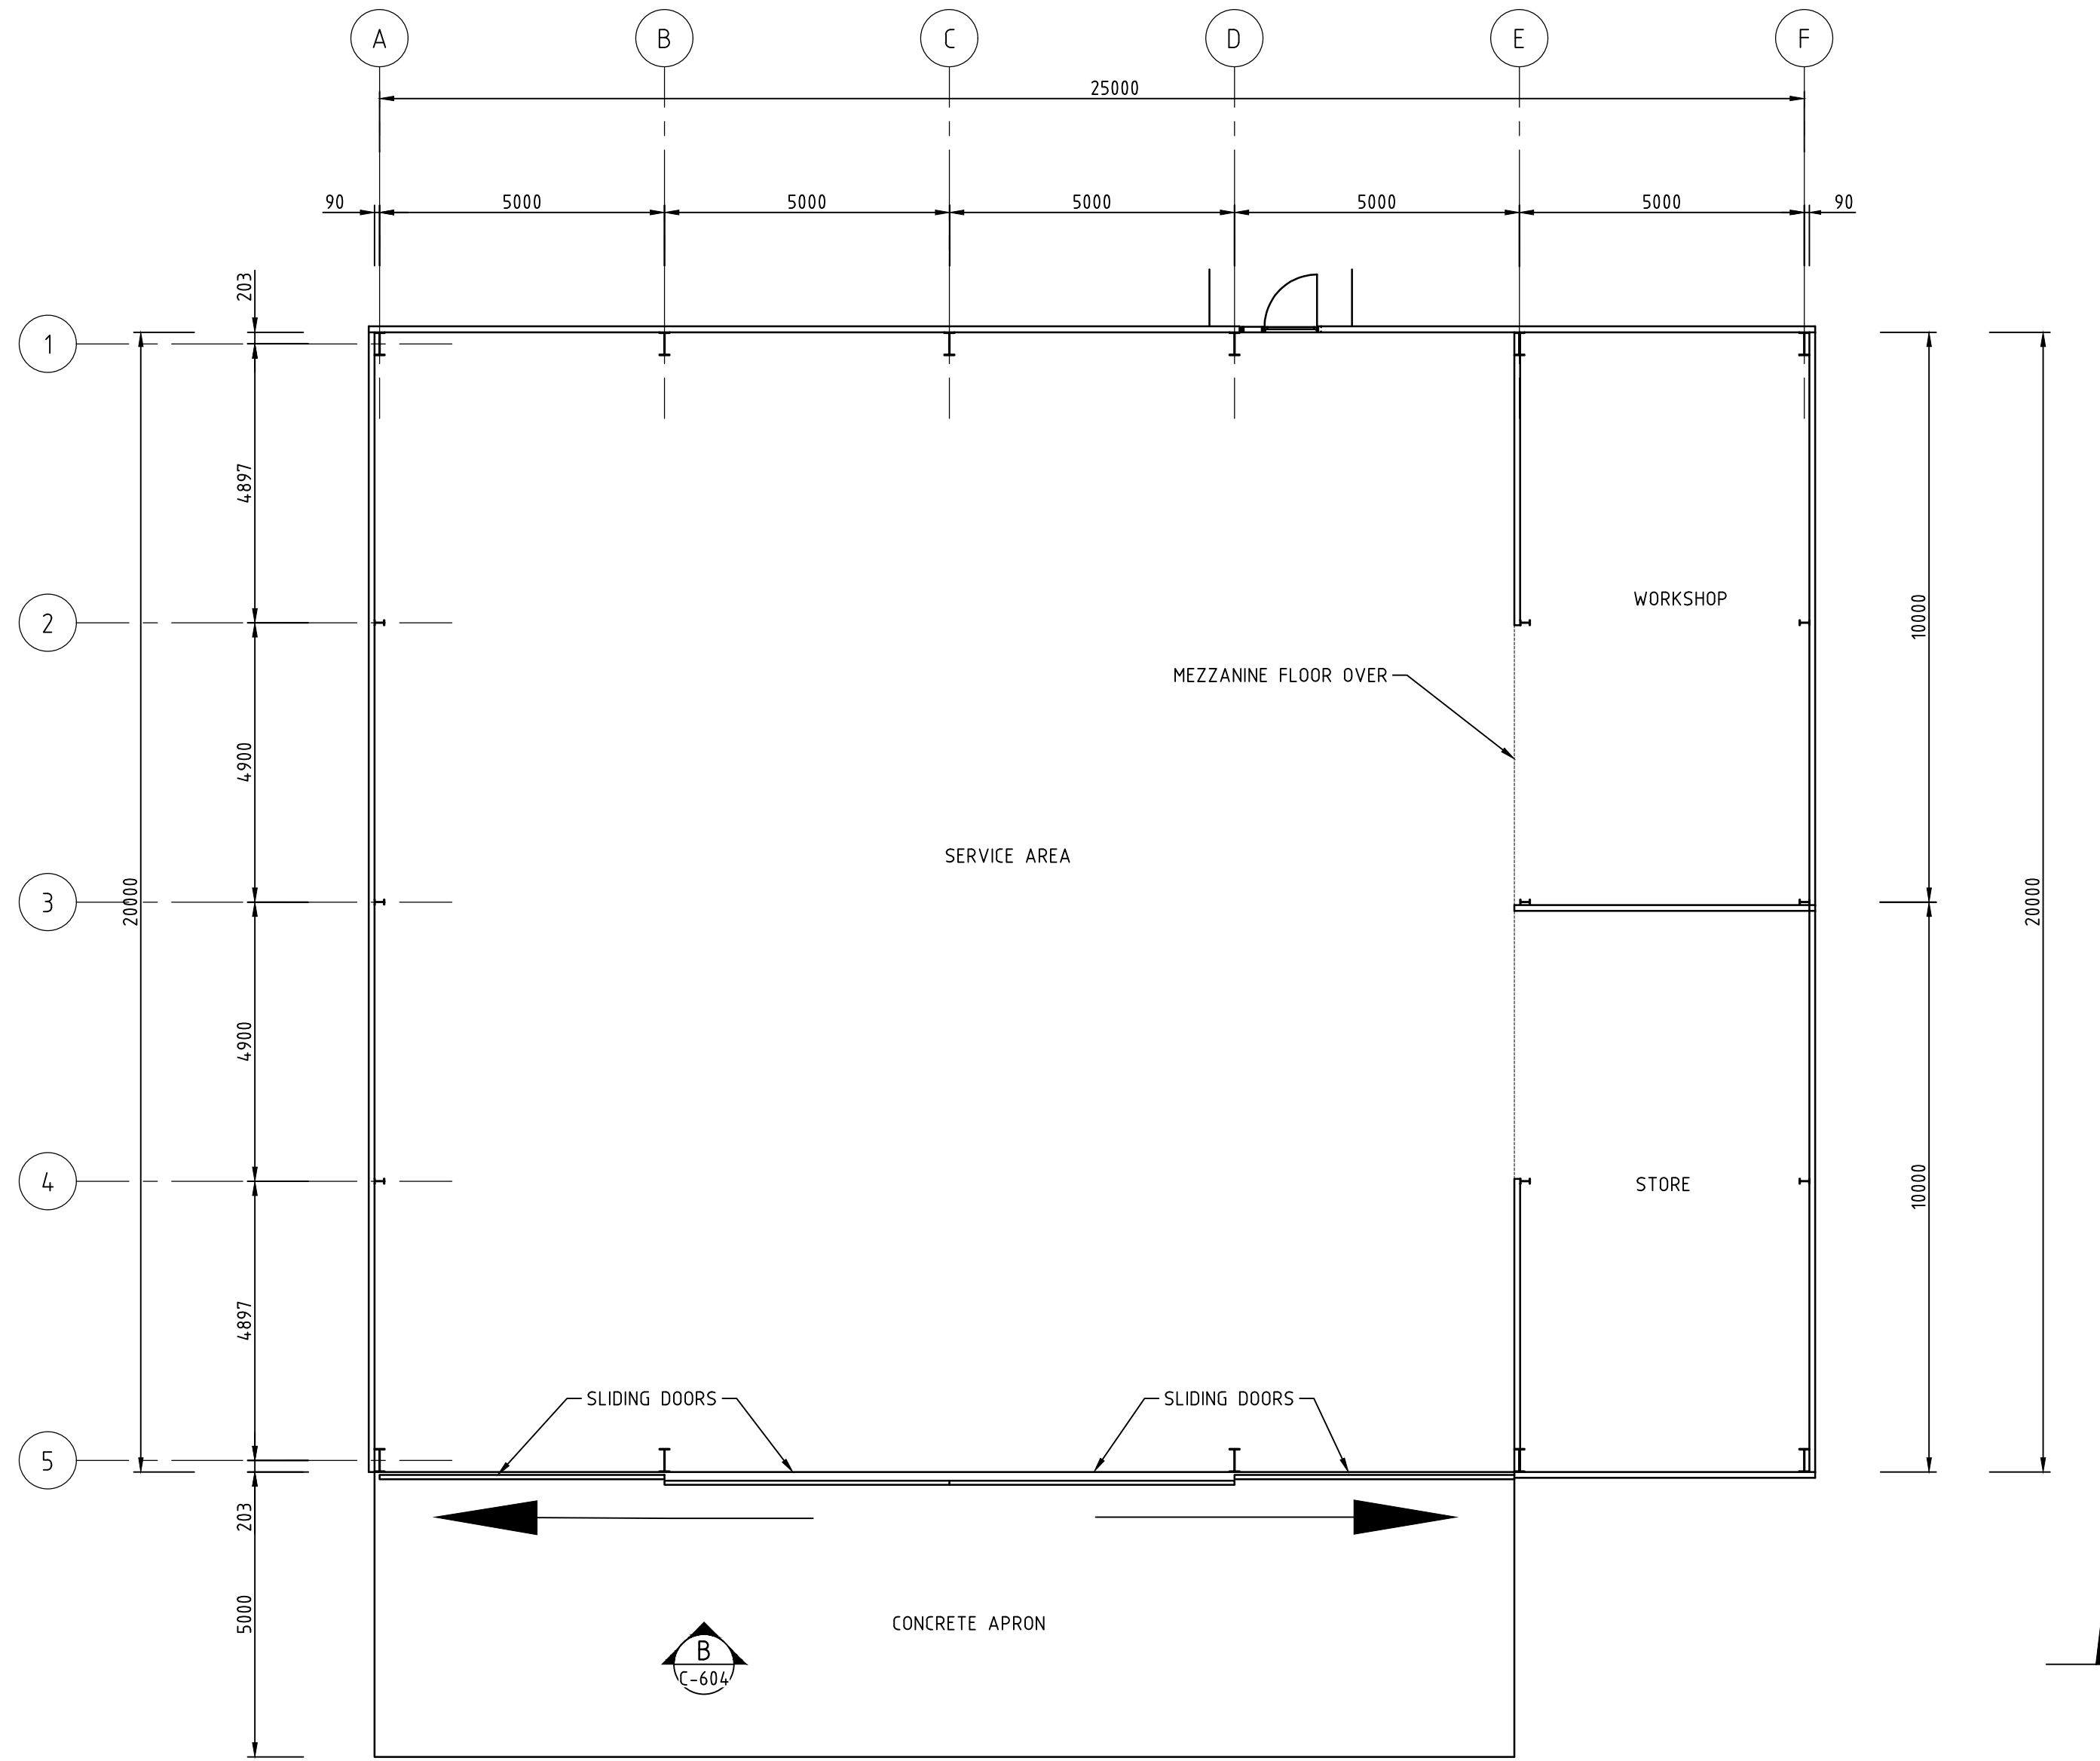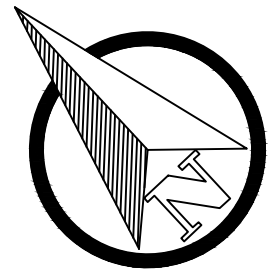

CONCEPT ONLY
NOT FOR CONSTRUCTION

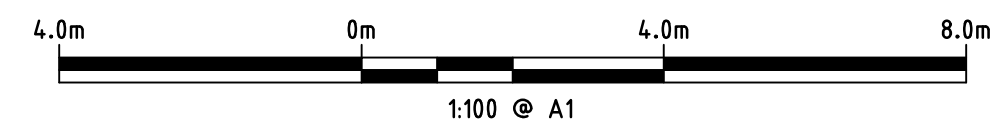

SURVEY REFERENCE: ABCD
DATE: DD.MM.YYYY
VERTICAL DATUM: AUSTRALIAN HEIGHT DATUM
HORIZONTAL DATUM: MGA 2020 ZONE 50



Client:



NOTES

- This drawing is the property of Talis Consultants Pty Ltd. It is a confidential document and must not be copied, used, or its contents divulged without prior written consent.
- DO NOT SCALE; use figured dimensions only, if in doubt please contact Talis Consultants.
- Parts of this drawing is intended to be IN COLOUR. Black & White Printing may cause errors or omissions, if this text is not GREEN, please contact Talis Consultants

B	04.12.2023	YJ	AB	ISSUED FOR DEVELOPMENT APPROVAL		SH
A	16.11.2023	JS	AB	PRELIMINARY ISSUE		SH
No.	Date	By	Chk	Amendment / Issue		App.

Project:

C-WISE DUE DILIGENCE AND APPROVALS

Title:

STAGE 1 WORKSHOP FLOOR PLAN



Scale: 1:200 © A1 Date: 16.11.2023

Drawn: JS Checked: AB Approved: SH

Job No: TW21124 Drg. No: C-602 Rev: B

Filename: TW21124-BLDG.DWG

Printed by Yuha Jeng on 04-12-2023 12:39 PM
\\SERVER\TALIS\SECTIONS\WASTE\PROJECTS\TW2021\TW2124 - C-WISE DUE DILIGENCE AND APPROVALS\DRAWINGS\TW2124-BLDG.DWG

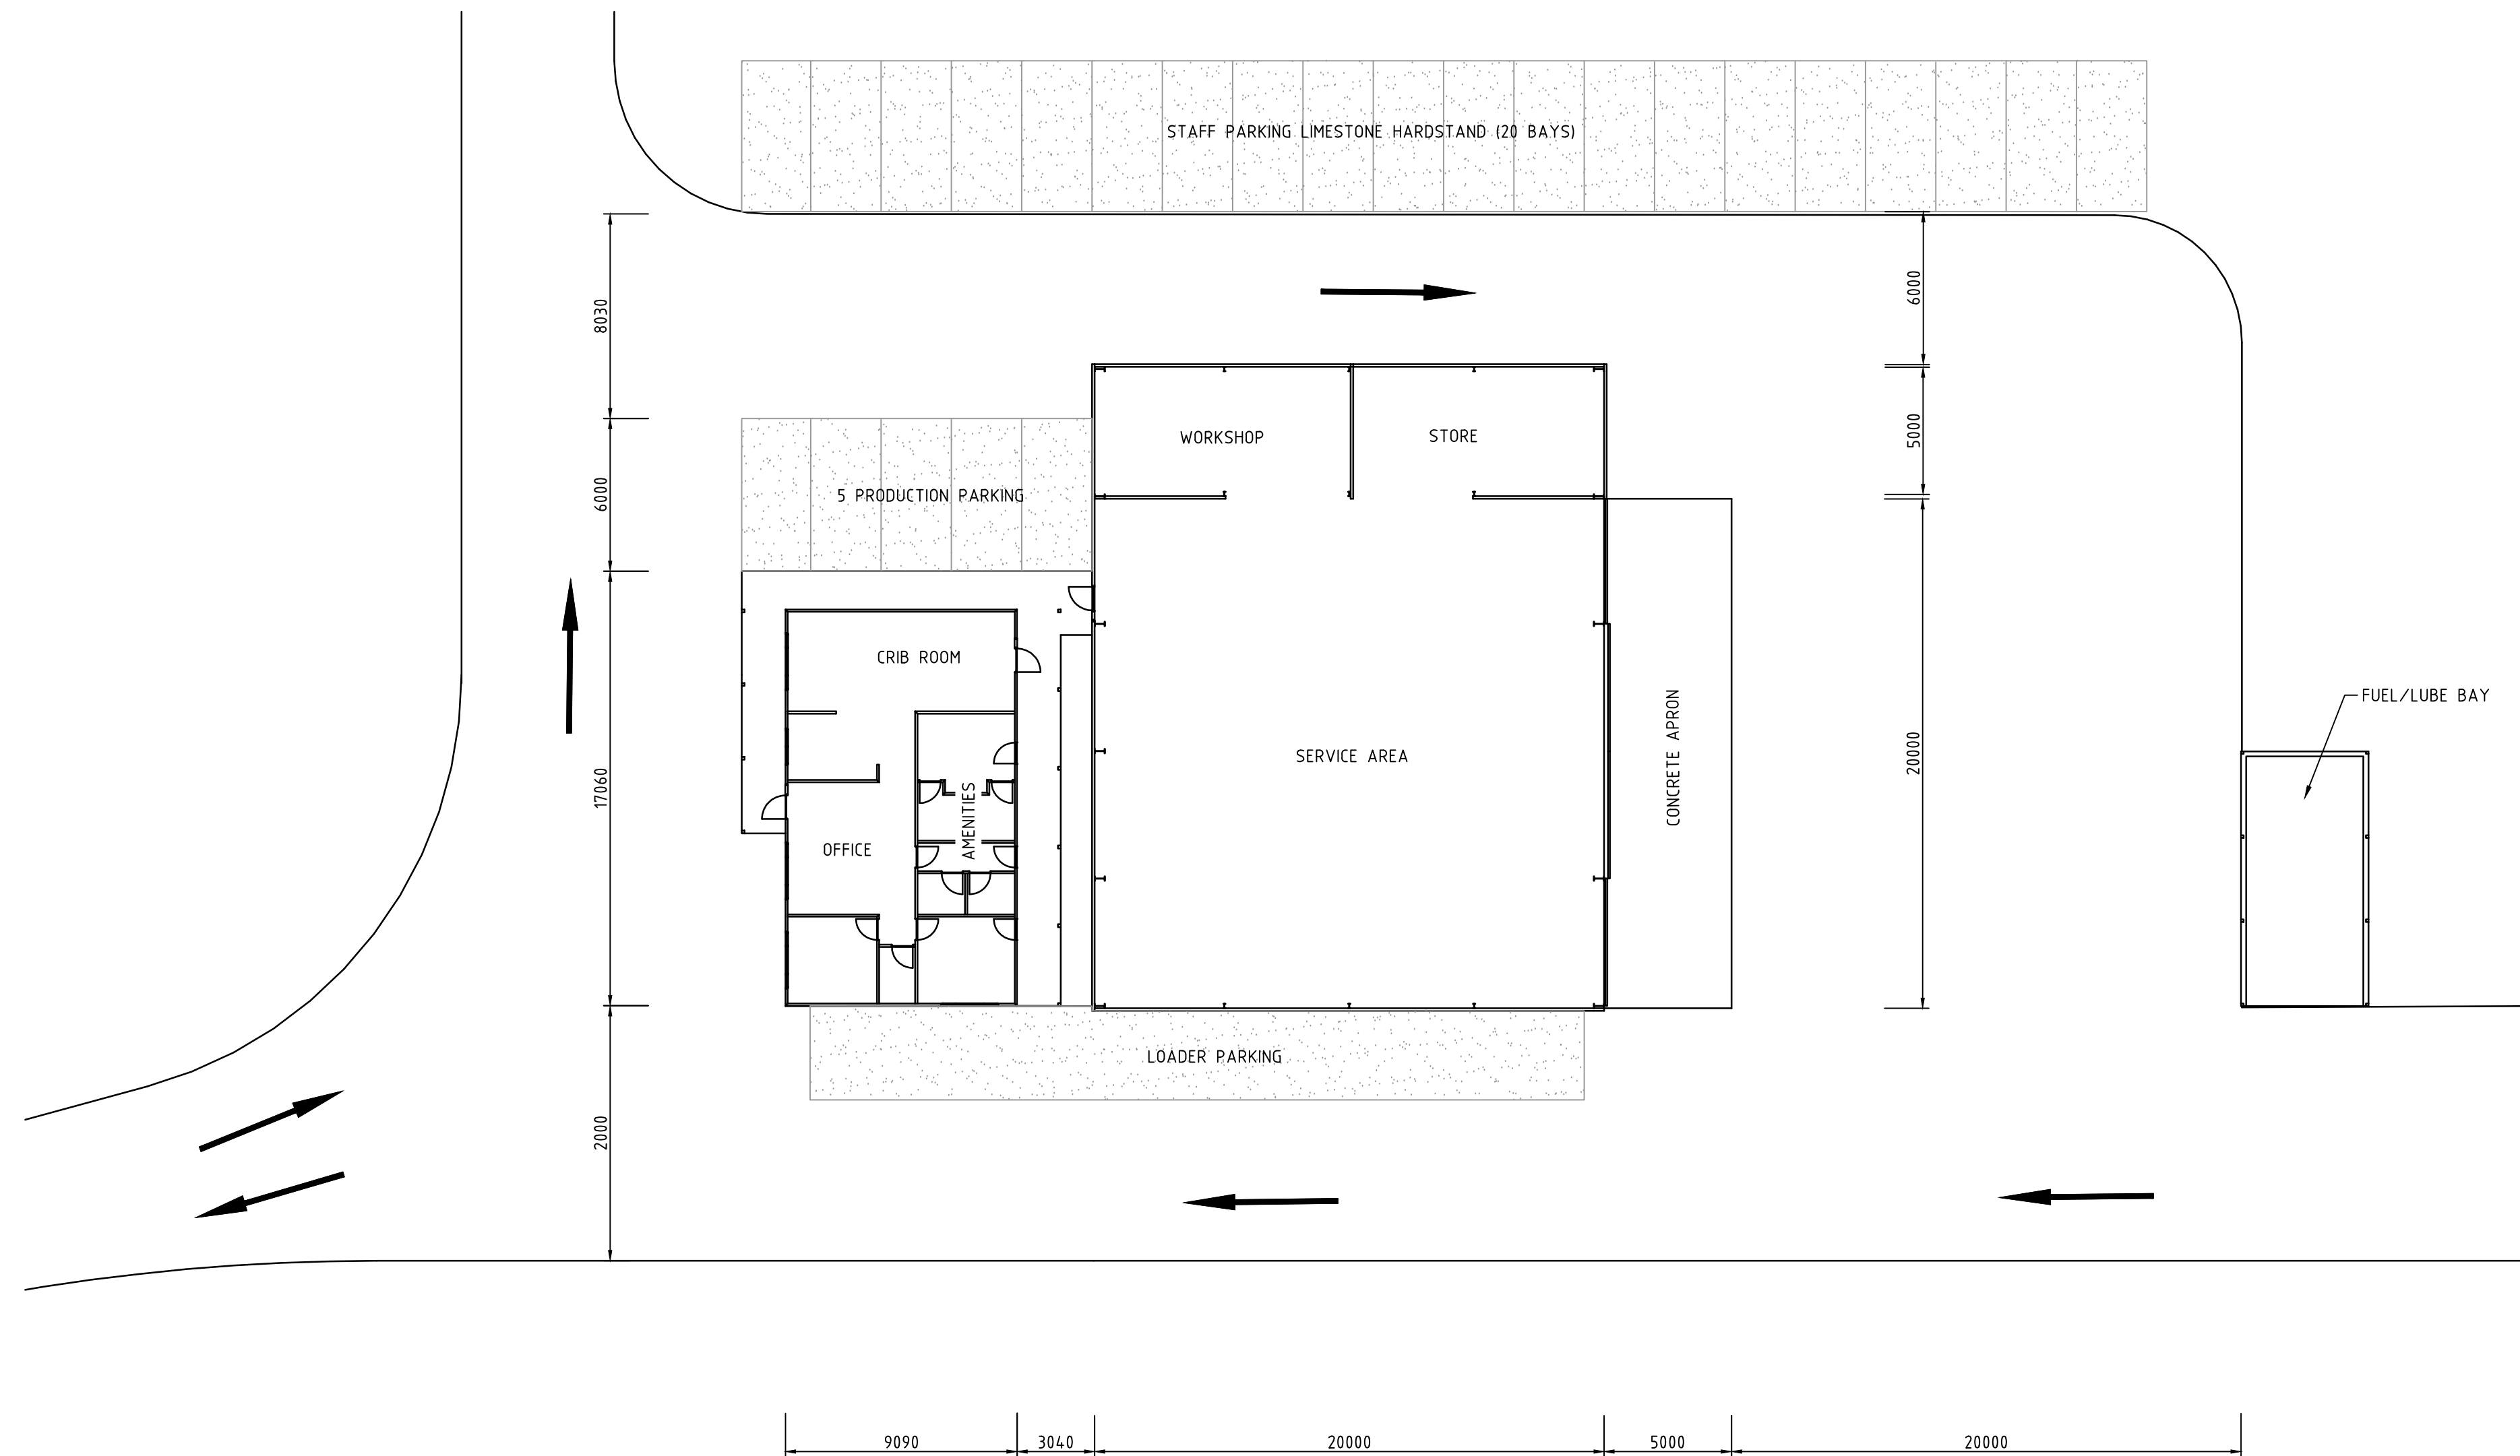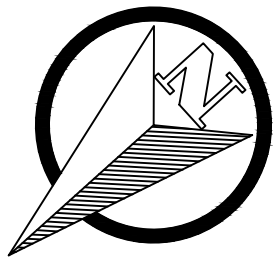

SURVEY REFERENCE: ABCD
DATE: DD.MM.YYYY
VERTICAL DATUM: AUSTRALIAN HEIGHT DATUM
HORIZONTAL DATUM: MGA 2020 ZONE 50



Client:



NOTES

- This drawing is the property of Talis Consultants Pty Ltd. It is a confidential document and must not be copied, used, or its contents divulged without prior written consent.
- DO NOT SCALE; use figured dimensions only, if in doubt please contact Talis Consultants.
- Parts of this drawing is intended to be IN COLOUR. Black & White Printing may cause errors or omissions, if this text is not GREEN, please contact Talis Consultants

No.	Date	By	Check	Amendment / Issue	App.
B	04.12.2023	YJ	AB	ISSUED FOR DEVELOPMENT APPROVAL	SH
A	16.11.2023	JS	AB	PRELIMINARY ISSUE	SH

Project:

C-WISE DUE DILIGENCE AND APPROVALS

Title:

STAGE 1 WORKSHOP, OFFICE & CRIB ROOM SITE PLAN

CONCEPT ONLY
NOT FOR CONSTRUCTION



Scale: 1:200 © A1 Date: 16.11.2023

Drawn: JS Checked: AB Approved: SH

Job No: TW21124 Drg. No: C-600 Rev: B

Filename: TW21124-BLDG.DWG