

DATE OF ISSUE		22.09.2023	27.10.2023																
DRAWING PACKAGE VERSION		1	2																
GENERAL DRAWINGS																			
AW6214-001-P1	DRAFT SITE PLAN	A-1	B-1																
AW6214-001-P2	DRAFT SITE SETOUT PLAN	A-1	B-1																
AW6214-001-P3	DRAFT SITE ELEVATION	A-1	B-1																

WEST COOLUP- MIDWAY FARMSTALL


230 BROWNES ROAD,
WEST COOLUP,
WA 6214

SITE ID: AW6214-001



City West Office Park
Suite 3.02, Level 3, Building B
33-35 Saunders Street, Pyrmont, NSW 2009
www.waveconn.com

FOR APPROVAL

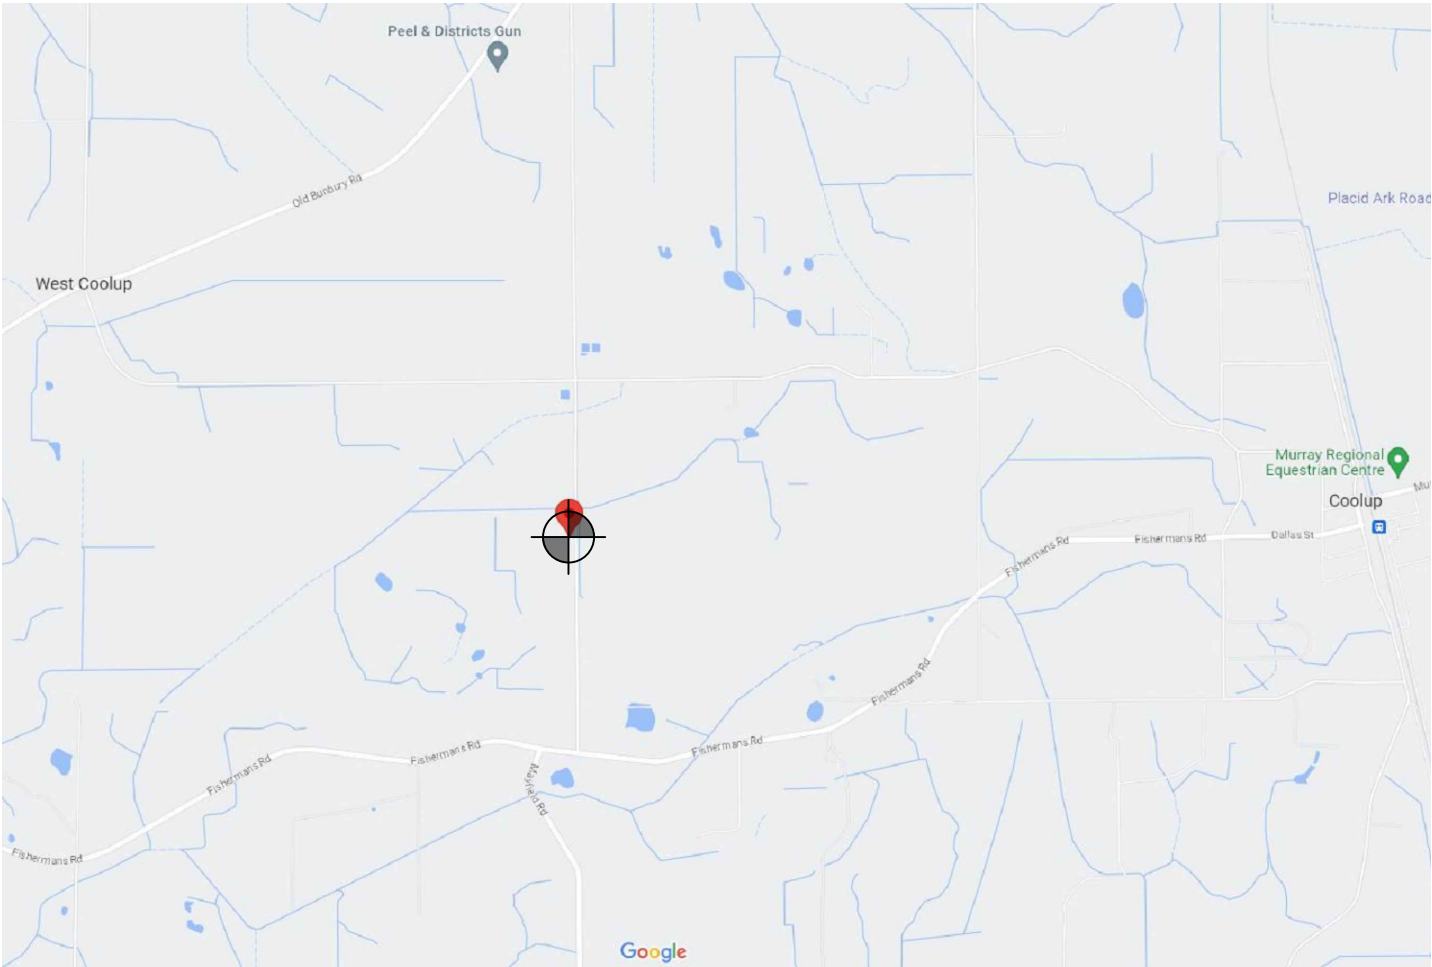

LOCALITY PLAN
NOT TO SCALE



PROPOSED INSTALLATION
AND LEASE AREA (HATCHED)

SITE PLAN

SCALE 1:10000


REVISION	DATE	REVISION DESCRIPTION	DRAWN	DESIGNED	APPROVED	 City West Office Park Suite 3.02, Level 3, Building 8 33-35 Saunders Street, Pyrmont, NSW 2009 www.waveconn.com	TITLE : DRAFT SITE PLAN		
							DRAWING STATUS : FOR APPROVAL	DRAWING No. AW6214-001-P1	REVISION B-1

AW6214-001 WEST COOLUP- MIDWAY
FARMSTALL
230 BROWNES ROAD, WEST COOLUP, WA 6214



PROPOSED SITE ACCESS
FROM BROWNES RD. VIA
EXISTING GATES

PROPOSED INSTALLATION
AND LEASE AREA (HATCHED)

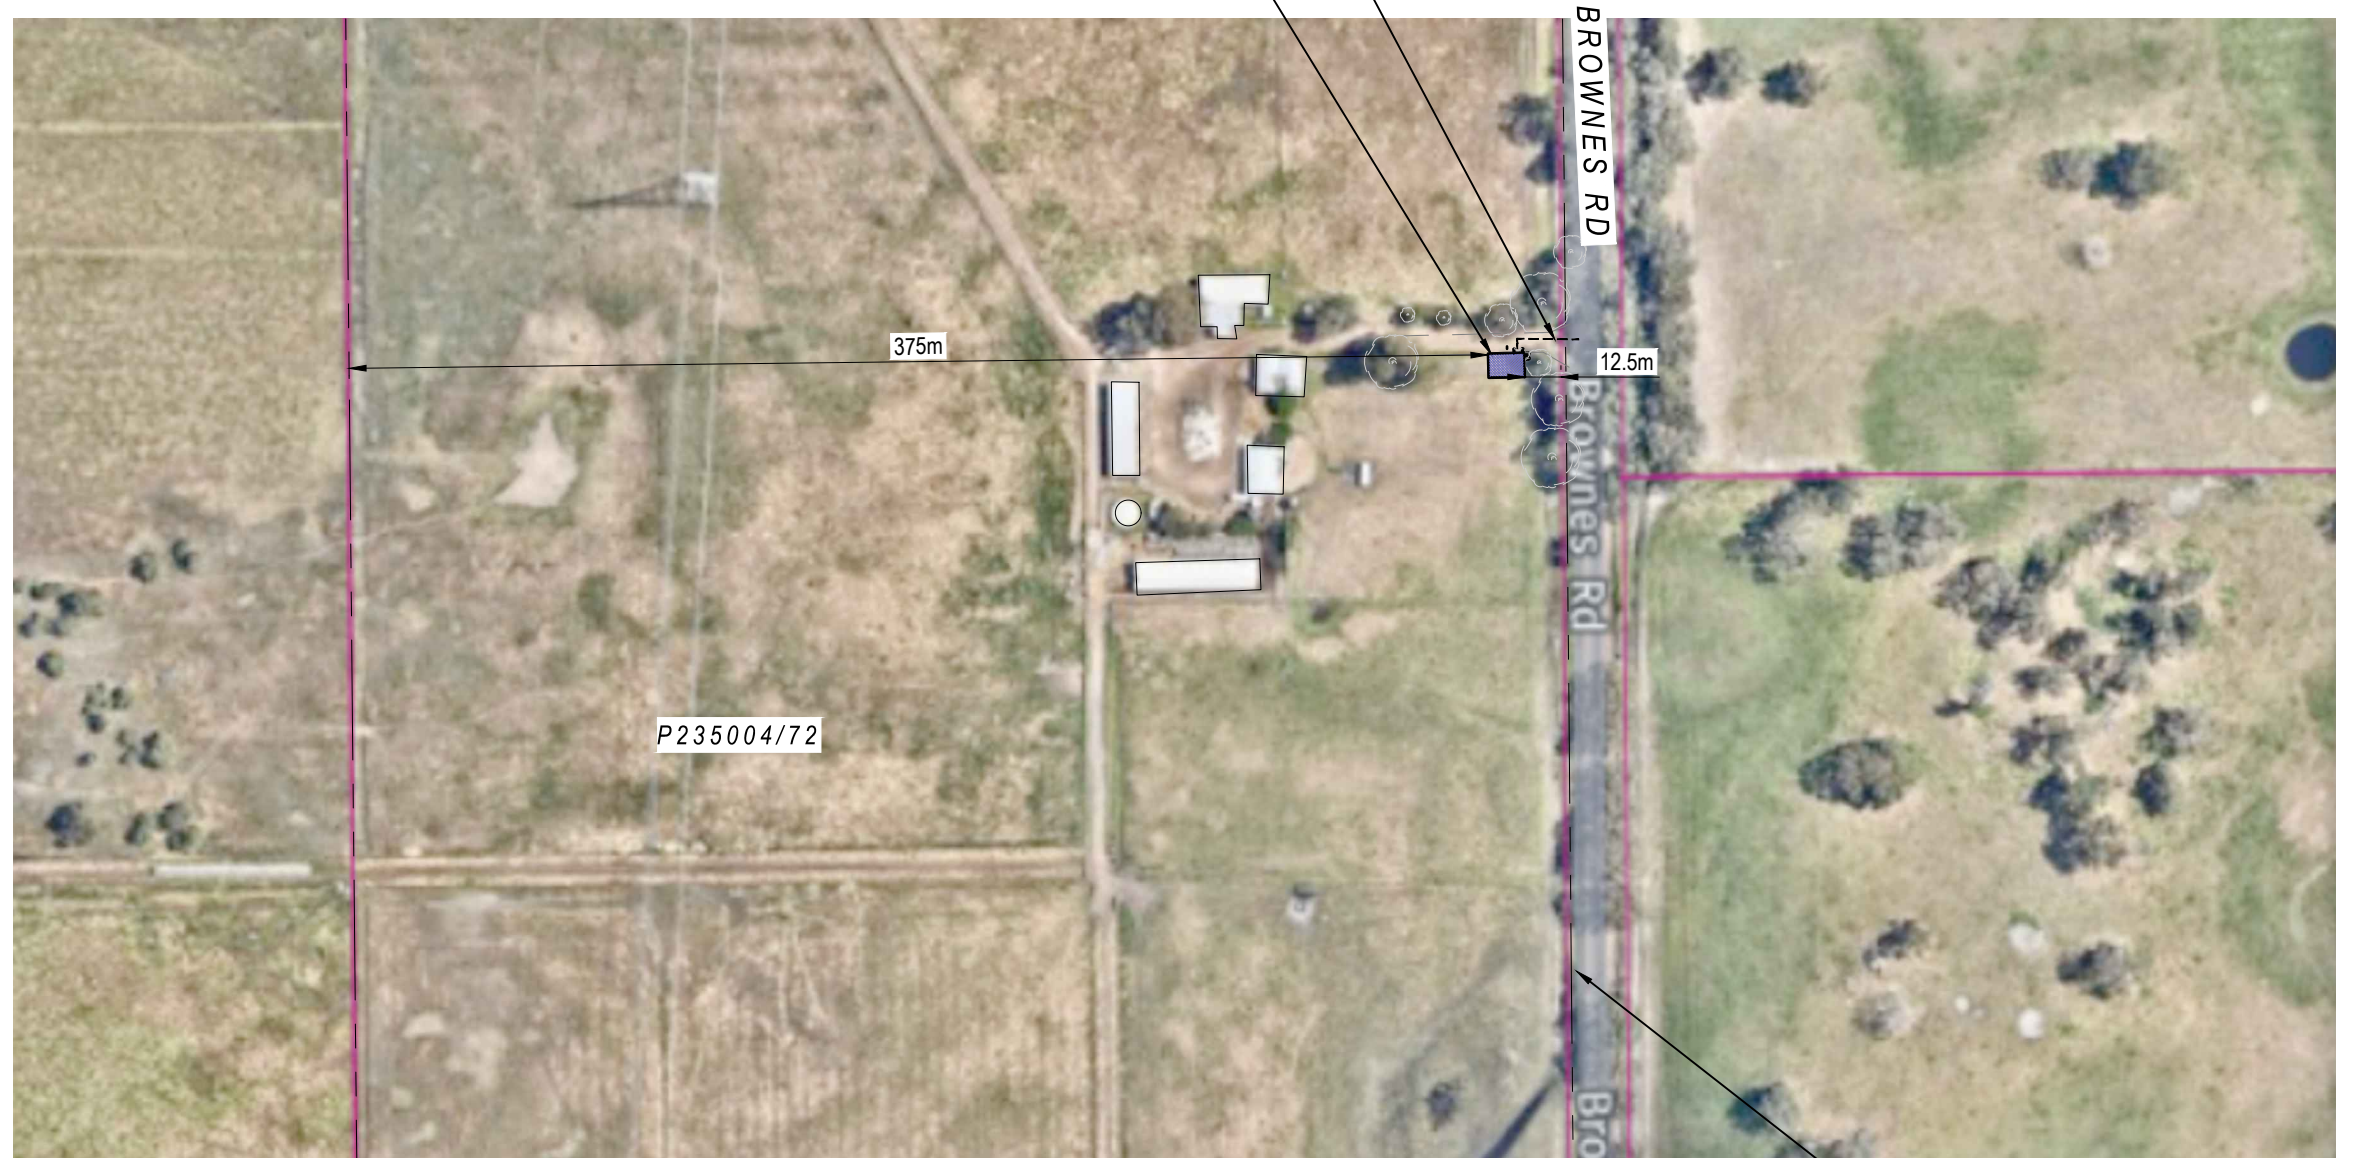

SITE LOCATION

SCALE 1:2500

PROPERTY BOUNDARY

NOTES:

1. PROPOSED POWER ROUTE TO BE
CONFIRMED AND IS SUBJECT TO POWER
AUTHORITY DESIGN & APPROVAL.

B-1 A-1	27.10.2023 22.09.2023	ISSUED FOR APPROVAL ISSUED FOR APPROVAL	EW EW	EW EW	MH MH	 City West Office Park Suite 3.02, Level 3, Building 8 33-35 Saunders Street, Pyrmont, NSW 2009 www.waveconn.com	AW6214-001 WEST COOLUP- MIDWAY FARMSTALL 230 BROWNES ROAD, WEST COOLUP, WA 6214	TITLE : SITE LOCATION		
								DRAWING STATUS : FOR APPROVAL	DRAWING No. AW6214-001-P1-2	REVISION B-1


SCALE 1 : 2500 AT A3



A3



DATUM POINT	GDA94 CO-ORDINATES	
	LATITUDE	LONGITUDE
	-32.741501	115.832159

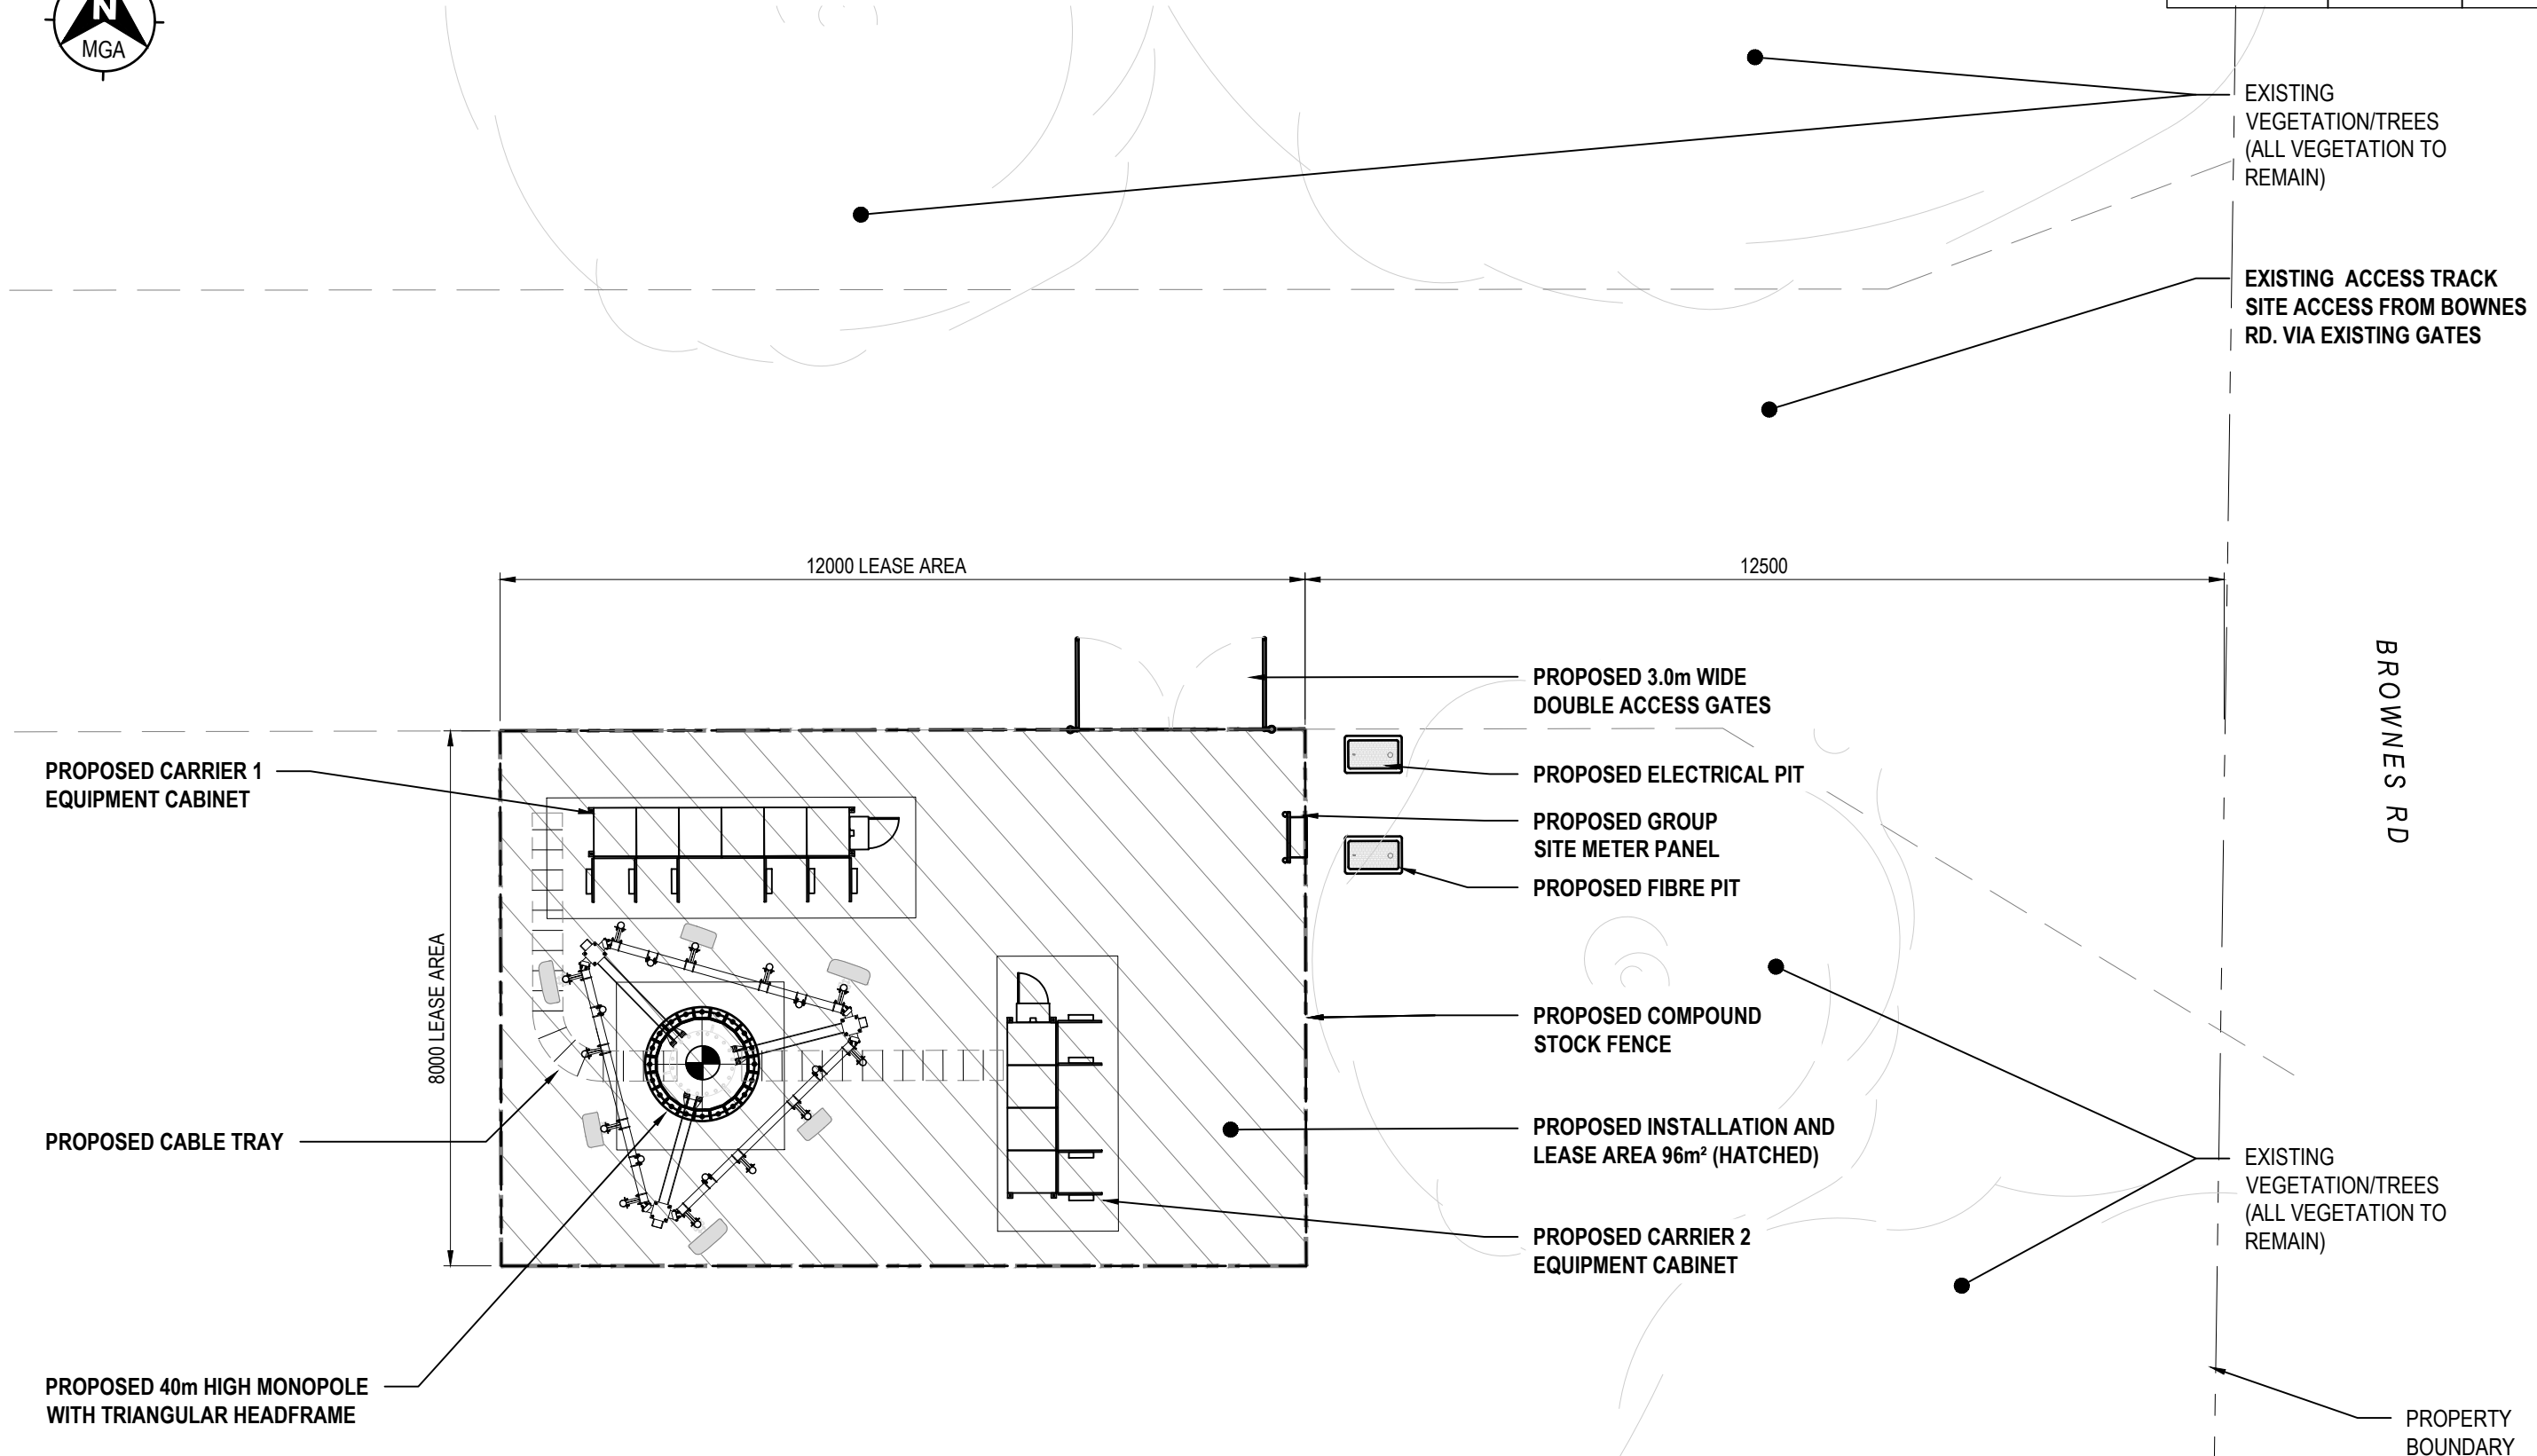


SITE LAYOUT

SCALE 1:100

REVISION	DATE	REVISION DESCRIPTION	DRAWN	DESIGNED	APPROVED	 City West Office Park Suite 3.02, Level 3, Building 8 33-35 Saunders Street, Pyrmont, NSW 2009 www.waveconn.com	TITLE: DRAFT SITE LAYOUT		
							DRAWING STATUS: FOR APPROVAL	DRAWING No. AW6214-001-P2	REVISION B-1

SCALE 1 : 100 AT A3



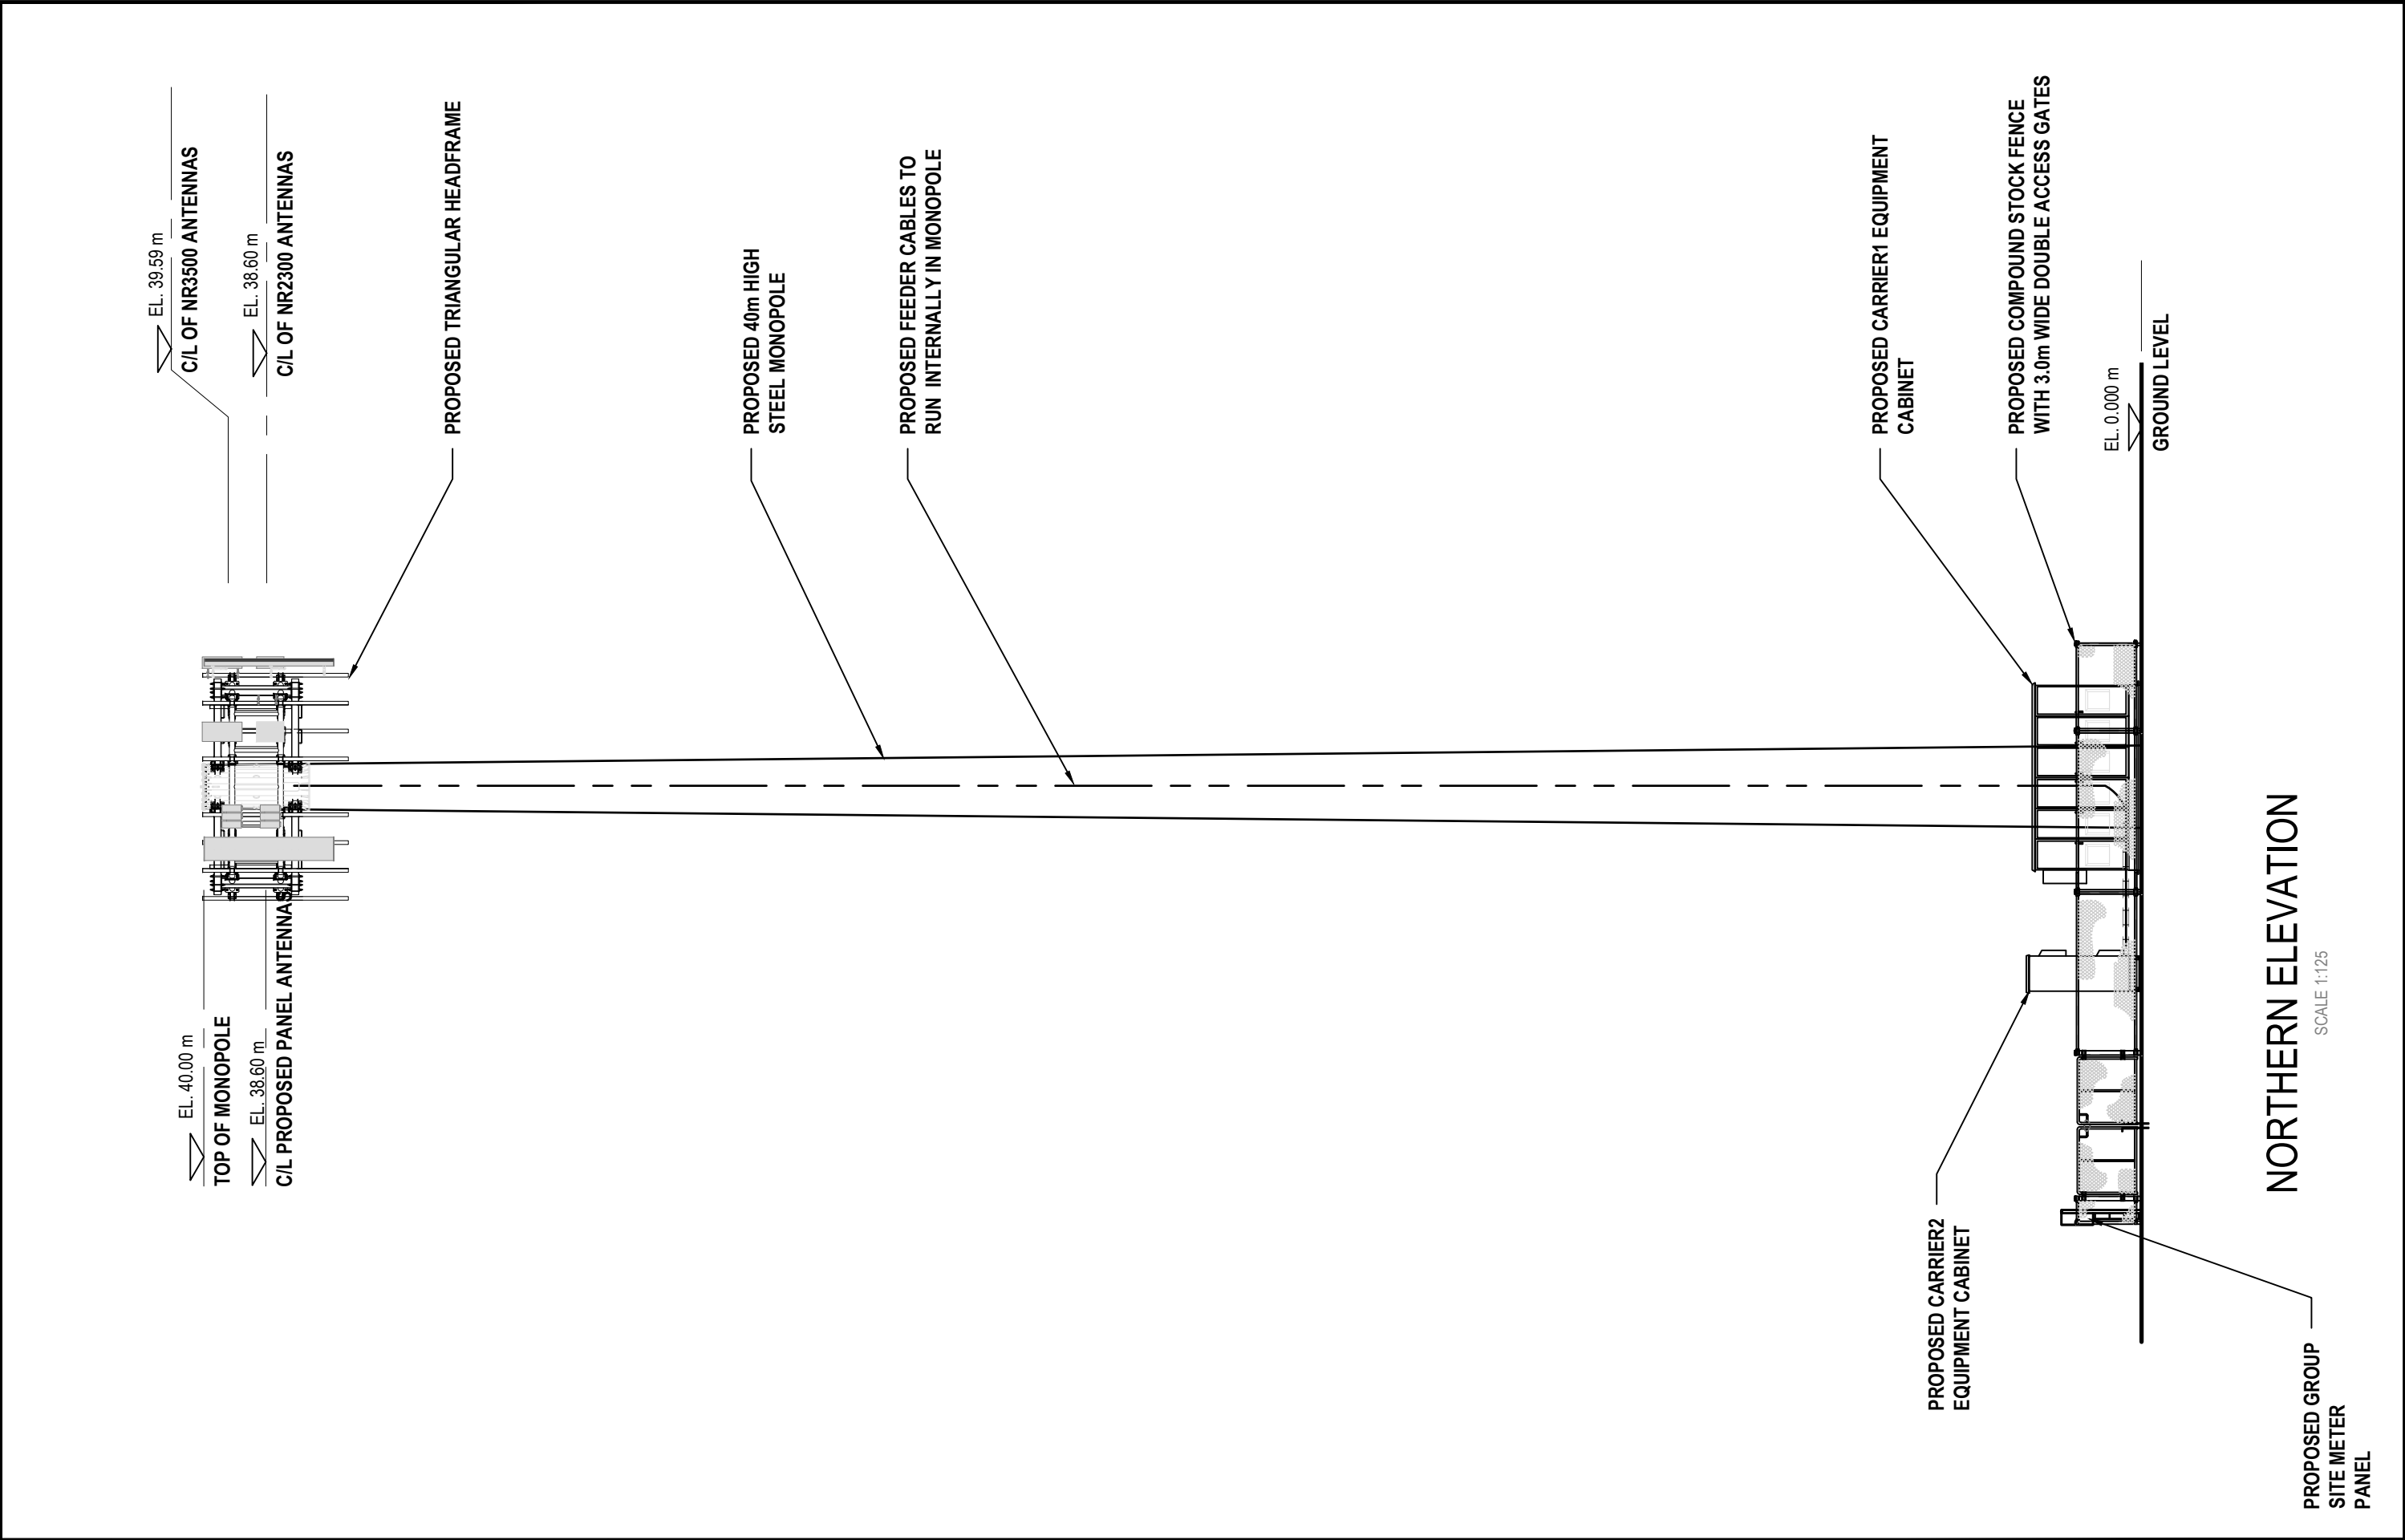

REVISION	DATE	REVISION DESCRIPTION	DRAWN	DESIGNED	APPROVED	 City West Office Park Suite 3.02, Level 3, Building 8 33-35 Saunders Street, Pyrmont, NSW 2009 www.waveconn.com	AW6214-001 WEST COOLUP- MIDWAY FARMSTALL 230 BROWNES ROAD, WEST COOLUP, WA 6214			TITLE : DRAFT SITE ELEVATION		
							DRAWING STATUS : FOR APPROVAL			DRAWING No. AW6214-001-P3		REVISION B-1