


APPROVED/ENDORSED

BY THE VICTORIAN PLANNING

CC 18/01/07

29-APRIL-2007

COUNCIL RESOLUTION
DATE 31/05/07
SAUTONORITY
DATE 31/05/07
COUNCIL RESOLUTION
DATE 31/05/07
SAUTONORITY

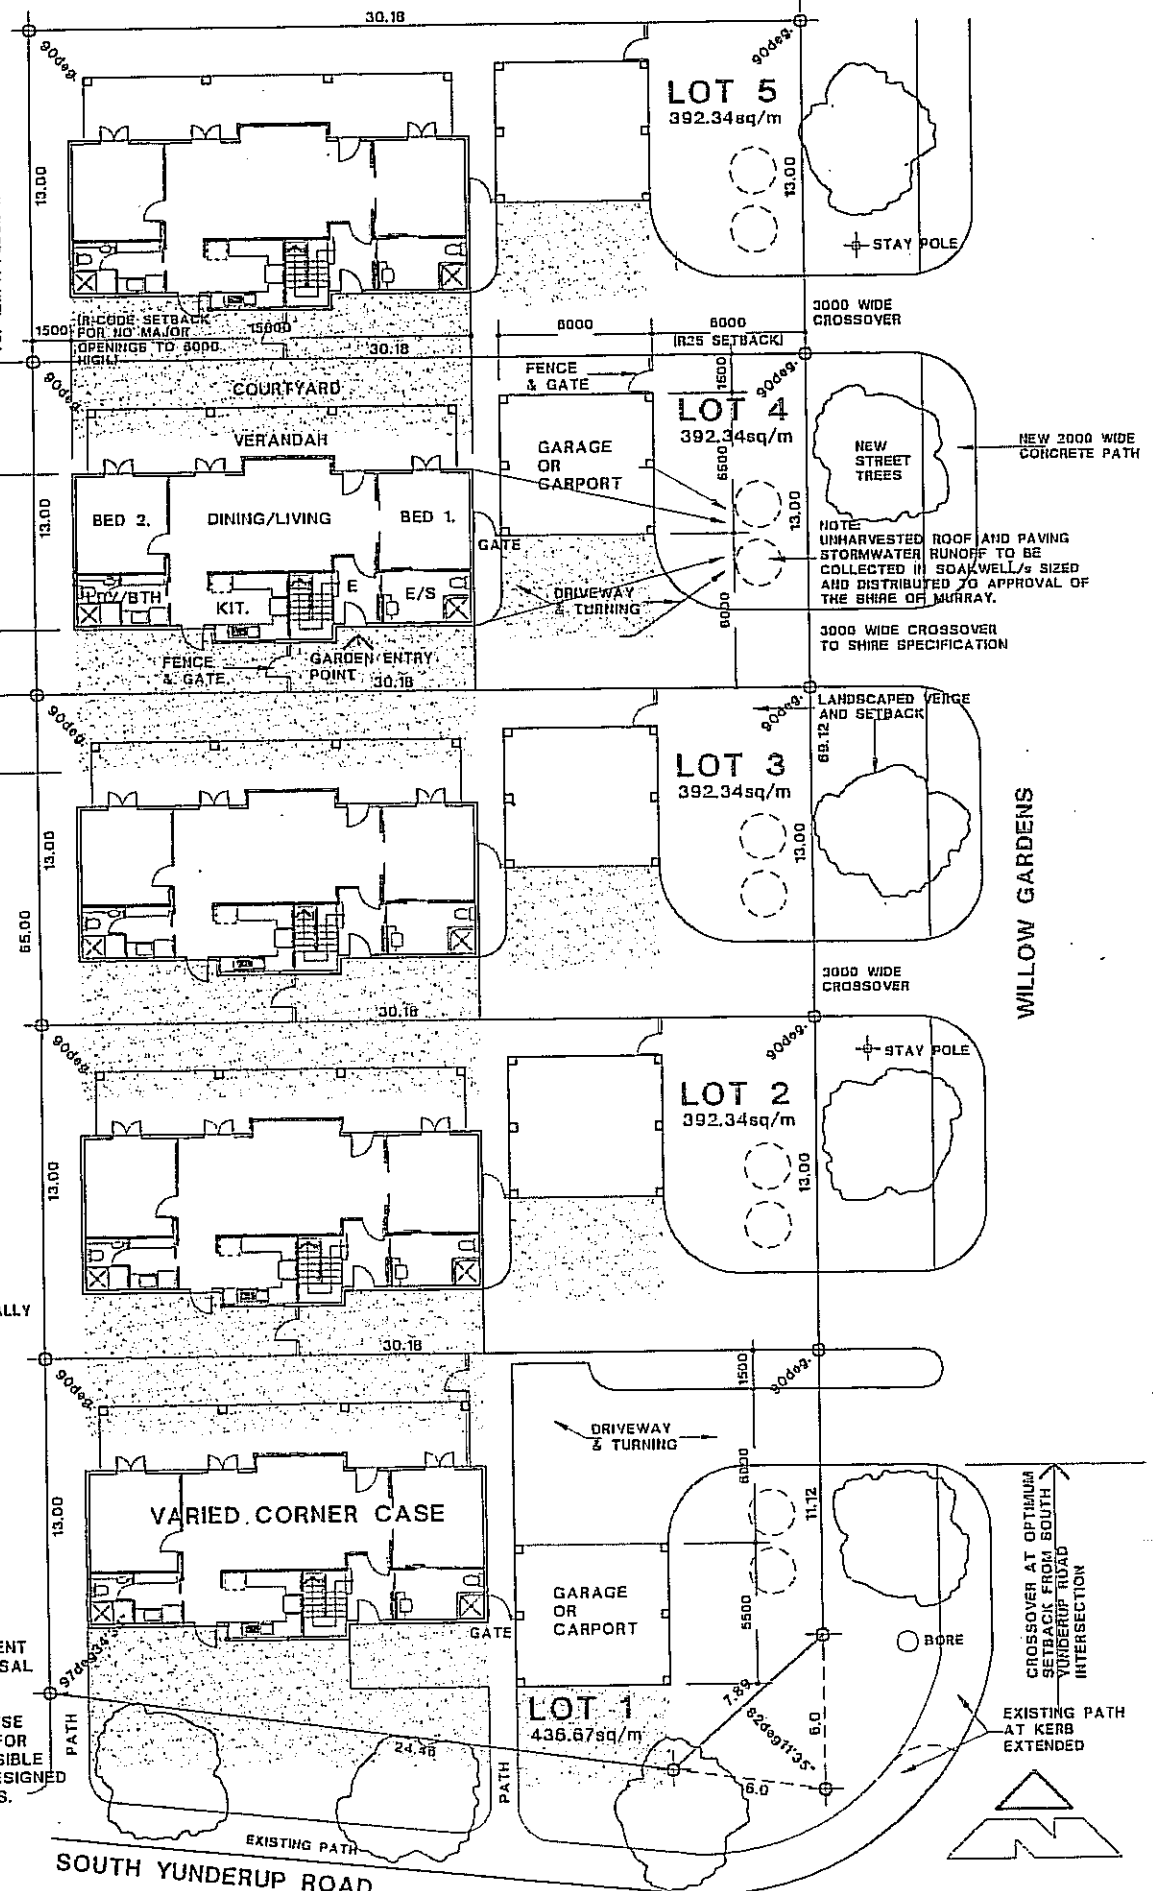

LOT 12 (CARAVAN PARK)

LEGEND



BUILDING SHADOWS AT 12 NOON, 21 JUNE ANNUALLY

NOTE: THIS IS NOT A CURRENT DEVELOPMENT PROPOSAL BUT AN OUTLINE DEVELOPMENT PLAN SHOWING FEASIBLE USE OF SUBDIVIDED LOT FOR UNIVERSALLY ACCESSIBLE & PASSIVE SOLAR DESIGNED DETACHED DWELLINGS.

OUTLINE DEVELOPMENT PLAN OF LOT.14 (No.32) (RESIDENTIAL R25)
SOUTH YUNDERUP ROAD, (CNR. WILLOW GARDENS), SOUTH YUNDERUP.
FOR STANLEY RESOURCES PTY. LTD.

IAN MOLYNEUX & ASSOCIATES. ARCHITECTS. ©
796 BALINGUP-HANNUP ROAD, BALINGUP. W.A. 6253
TELEPHONE: (08) 9784 1474 EMAIL: molyneux@line1.net.au

"A" 23-10-07 DRAWING AMENDED TO INCORPORATE COUNCIL RESOLUTION ODP 5252 REQUIREMENTS

DRAWING No.2(A)
SCALE 1:200
DATE 13-12-2006

Attachment 2 - Outline Development Plan