


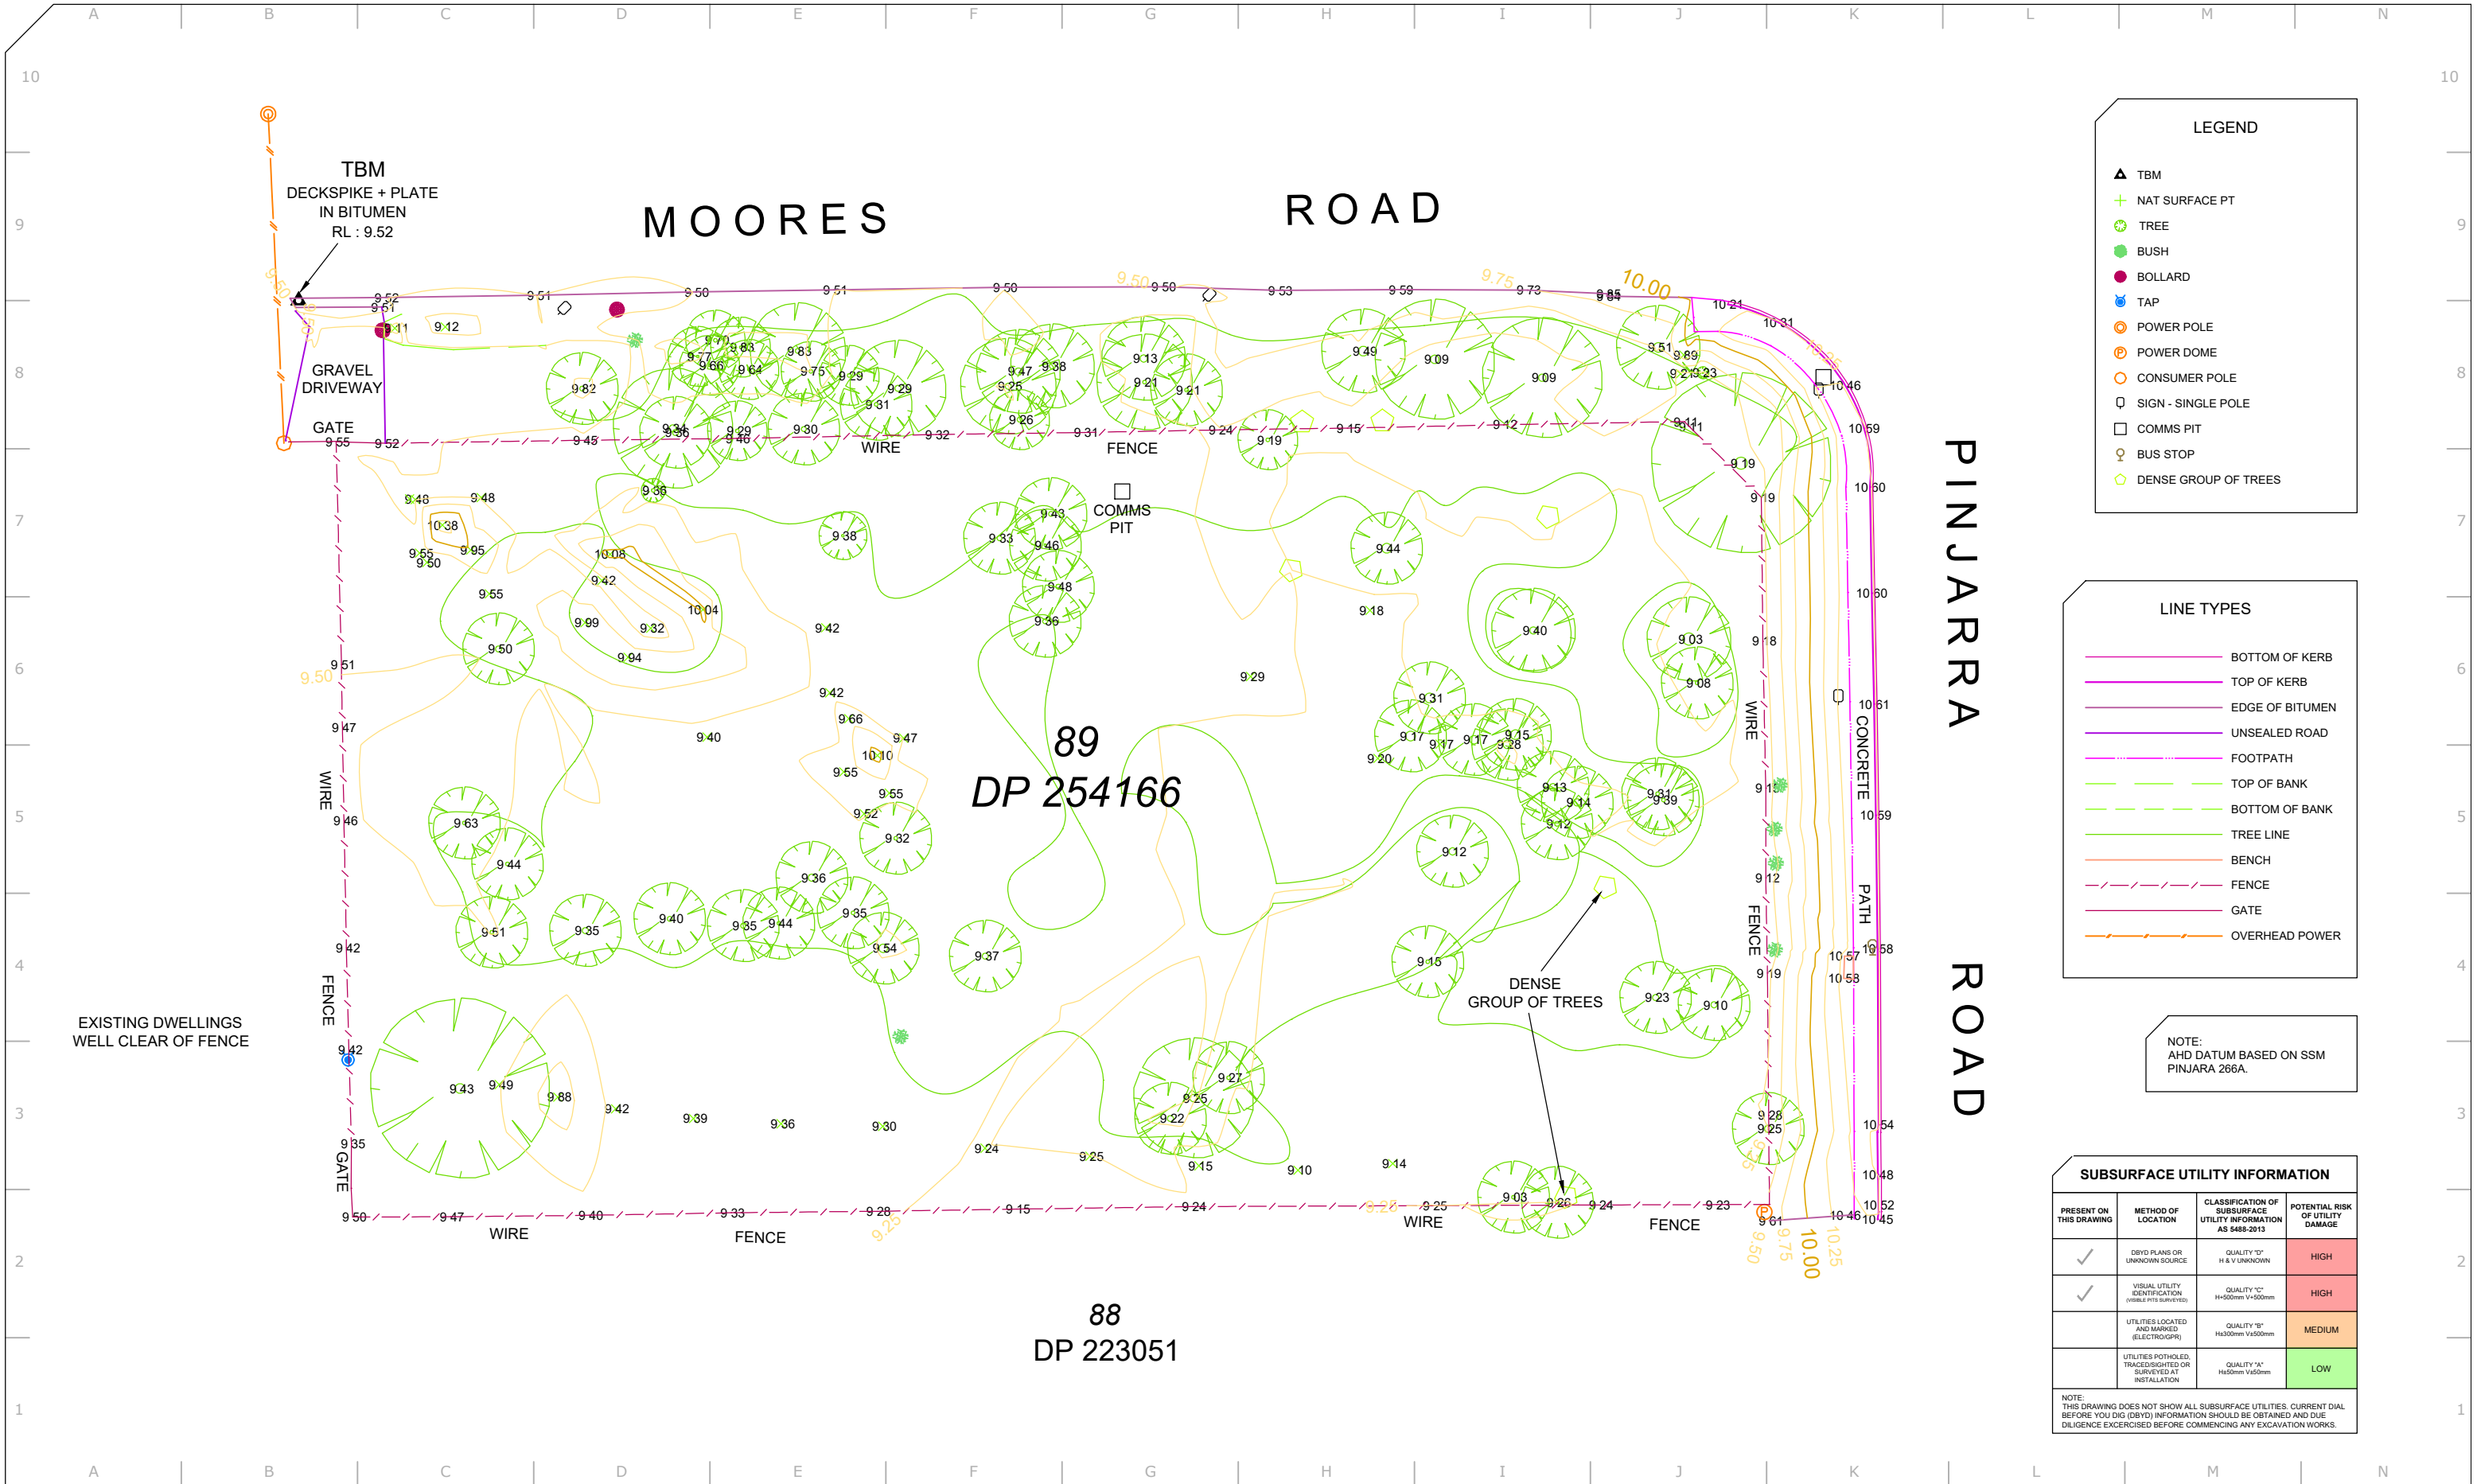

LEGEND

- TBM
- NAT SURFACE PT
- TREE
- BUSH
- BOLLARD
- TAP
- POWER POLE
- POWER DOME
- CONSUMER POLE
- SIGN - SINGLE POLE
- COMMS PIT
- BUS STOP
- DENSE GROUP OF TREES

LINE TYPES

- BOTTOM OF KERB
- TOP OF KERB
- EDGE OF BITUMEN
- UNSEALED ROAD
- FOOTPATH
- TOP OF BANK
- BOTTOM OF BANK
- TREE LINE
- BENCH
- FENCE
- GATE
- OVERHEAD POWER

NOTE:
AHD DATUM BASED ON SSM
PINJARRA 266A.

SUBSURFACE UTILITY INFORMATION			
PRESENT ON THIS DRAWING	METHOD OF LOCATION	CLASSIFICATION OF SUBSURFACE UTILITY INFORMATION AS 5485-2013	POTENTIAL RISK OF UTILITY DAMAGE
✓	DBYD PLANS OR UNKNOWN SOURCE	QUALITY "D" H & V UNKNOWN	HIGH
✓	VISUAL UTILITY IDENTIFICATION (VISIBLE PITS SURVEYED)	QUALITY "C" H=500mm V=500mm	HIGH
	UTILITIES LOCATED AND MARKED (ELECTROGRAPH)	QUALITY "B" H=300mm V=500mm	MEDIUM
	UTILITIES POTHOLED, TRACKED/DRILLED OR SURVEYED AT INSTALLATION	QUALITY "A" H=50mm V=50mm	LOW
NOTE: THIS DRAWING DOES NOT SHOW ALL SUBSURFACE UTILITIES. CURRENT DIAL BEFORE YOU DIG (DBYD) INFORMATION SHOULD BE OBTAINED AND DUE DILIGENCE EXERCISED BEFORE COMMENCING ANY EXCAVATION WORKS.			



SURVEYS
LICENSED SURVEYORS

PHONE: 08 9457 7900 EMAIL: INFO@RMSURVEYS.COM.AU WEBSITE: RMSURVEYS.COM.AU



010203040

SCALE 1:500
ALL DISTANCES IN METRES

SURVEYOR
LD

SURVEY DATE
21/02/2024

VERTICAL DATUM
AHD

HORIZONTAL DATUM
PCG2020

PAPER SIZE
A3

THIS DRAWING IS COPYRIGHT. THE USE OR COPYING OF THIS DRAWING IN WHOLE OR IN PART WITHOUT THE WRITTEN PERMISSION OF RM SURVEYS CONSTITUTES A COPYRIGHT INFRINGEMENT.

CLIENT: TRENT DURWARD					
0	INITIAL ISSUE	TL	LD	SM	05/03/2024
REV	DESCRIPTION	DRN	CKD	APP	DATE

FEATURE AND CONTOUR SURVEY LOT 89 ON DP254166 11 MOORES ROAD, PINJARRA SHIRE OF MURRAY					
JOB No. MPLAN-MOORES	DRAWING No. MPLAN-MOORES-DW-001(Sheet1)	REV 0			